
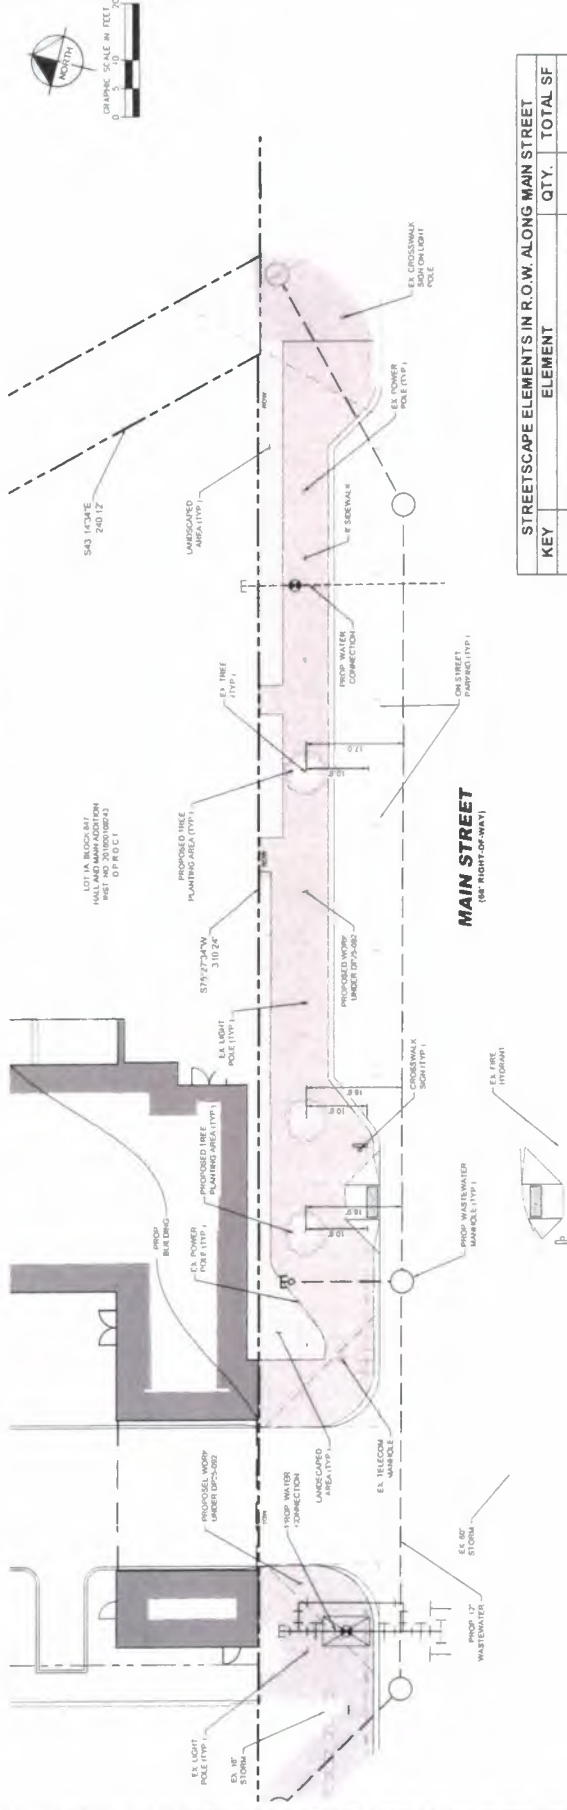
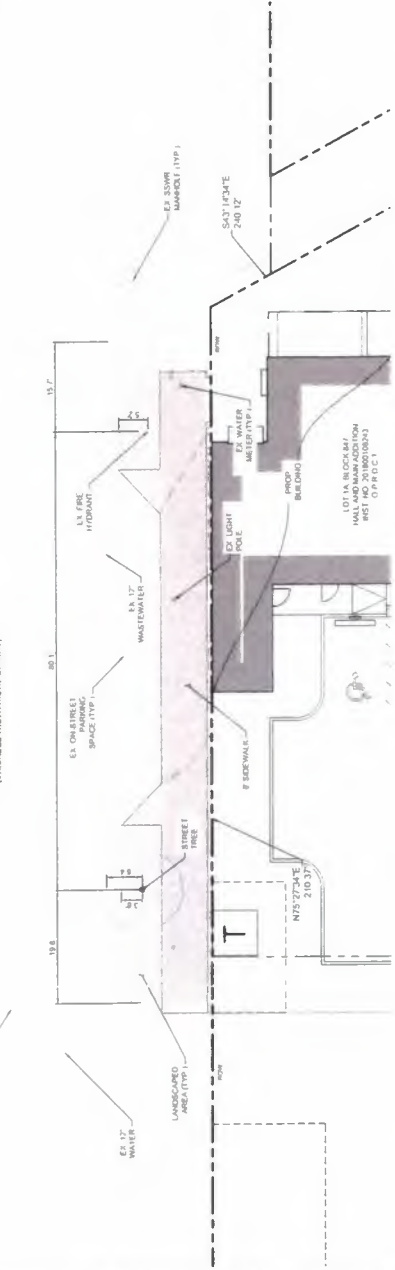


| STREETSCAPE ELEMENTS IN R.O.W. ALONG ELM STREET |                                |               |
|-------------------------------------------------|--------------------------------|---------------|
| KEY                                             | ELEMENT                        | QTY. TOTAL SF |
|                                                 | LANDSCAPE AND IRRIGATION AREAS | - 822         |
|                                                 | STREET TREE                    | 1 -           |

| STREETSCAPE ELEMENTS IN R.O.W. ALONG ELM STREET |                                |               |
|-------------------------------------------------|--------------------------------|---------------|
| KEY                                             | ELEMENT                        | QTY. TOTAL SF |
|                                                 | LANDSCAPE AND IRRIGATION AREAS | - 822         |
|                                                 | STREET TREE                    | 1 -           |

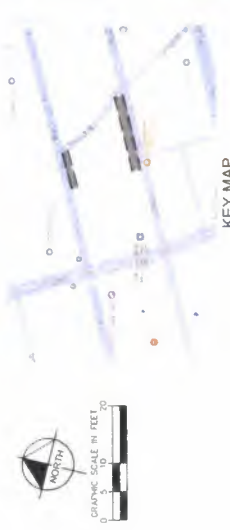

| STREETSCAPE ELEMENTS IN R.O.W. ALONG MAIN STREET |                                |      |          |
|--------------------------------------------------|--------------------------------|------|----------|
| KEY                                              | ELEMENT                        | QTY. | TOTAL SF |
|                                                  | LANDSCAPE AND IRRIGATION AREAS | -    | 468      |
|                                                  | EXISTING STREET TREE           | 3    | -        |