




SCALE: 1/4" = 1'

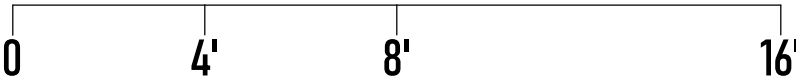


FRONT

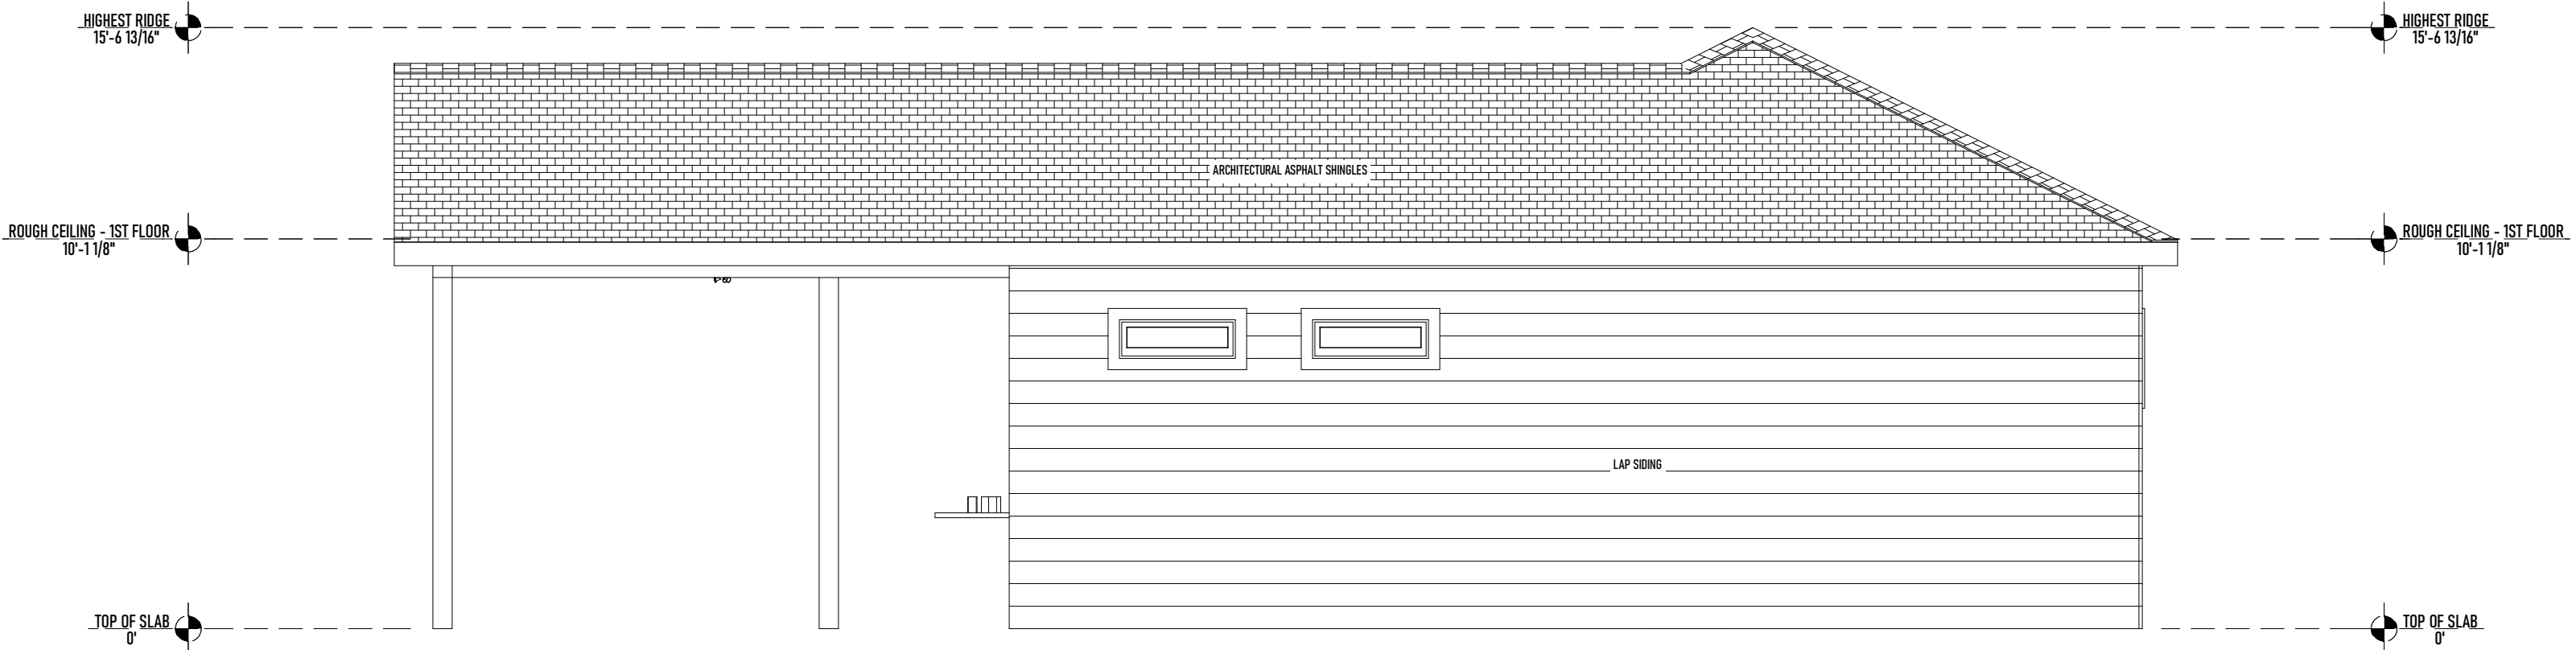

REAR

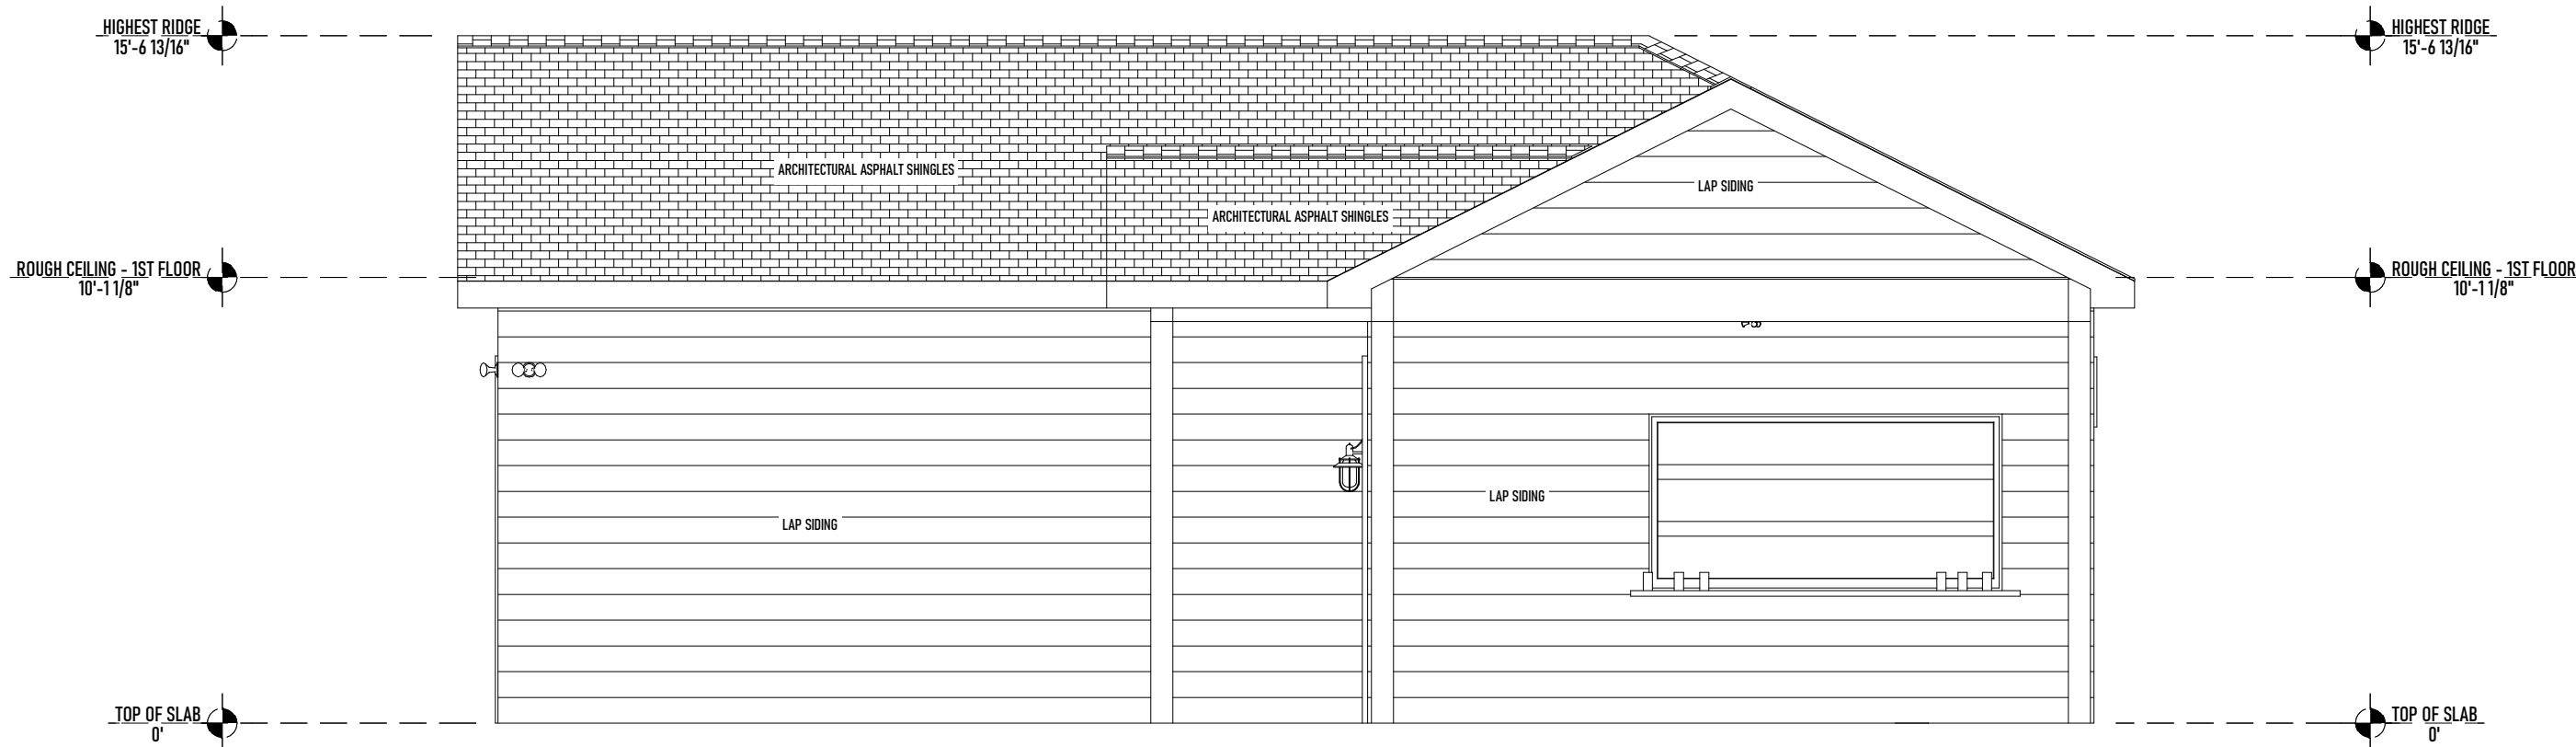


RIGHT

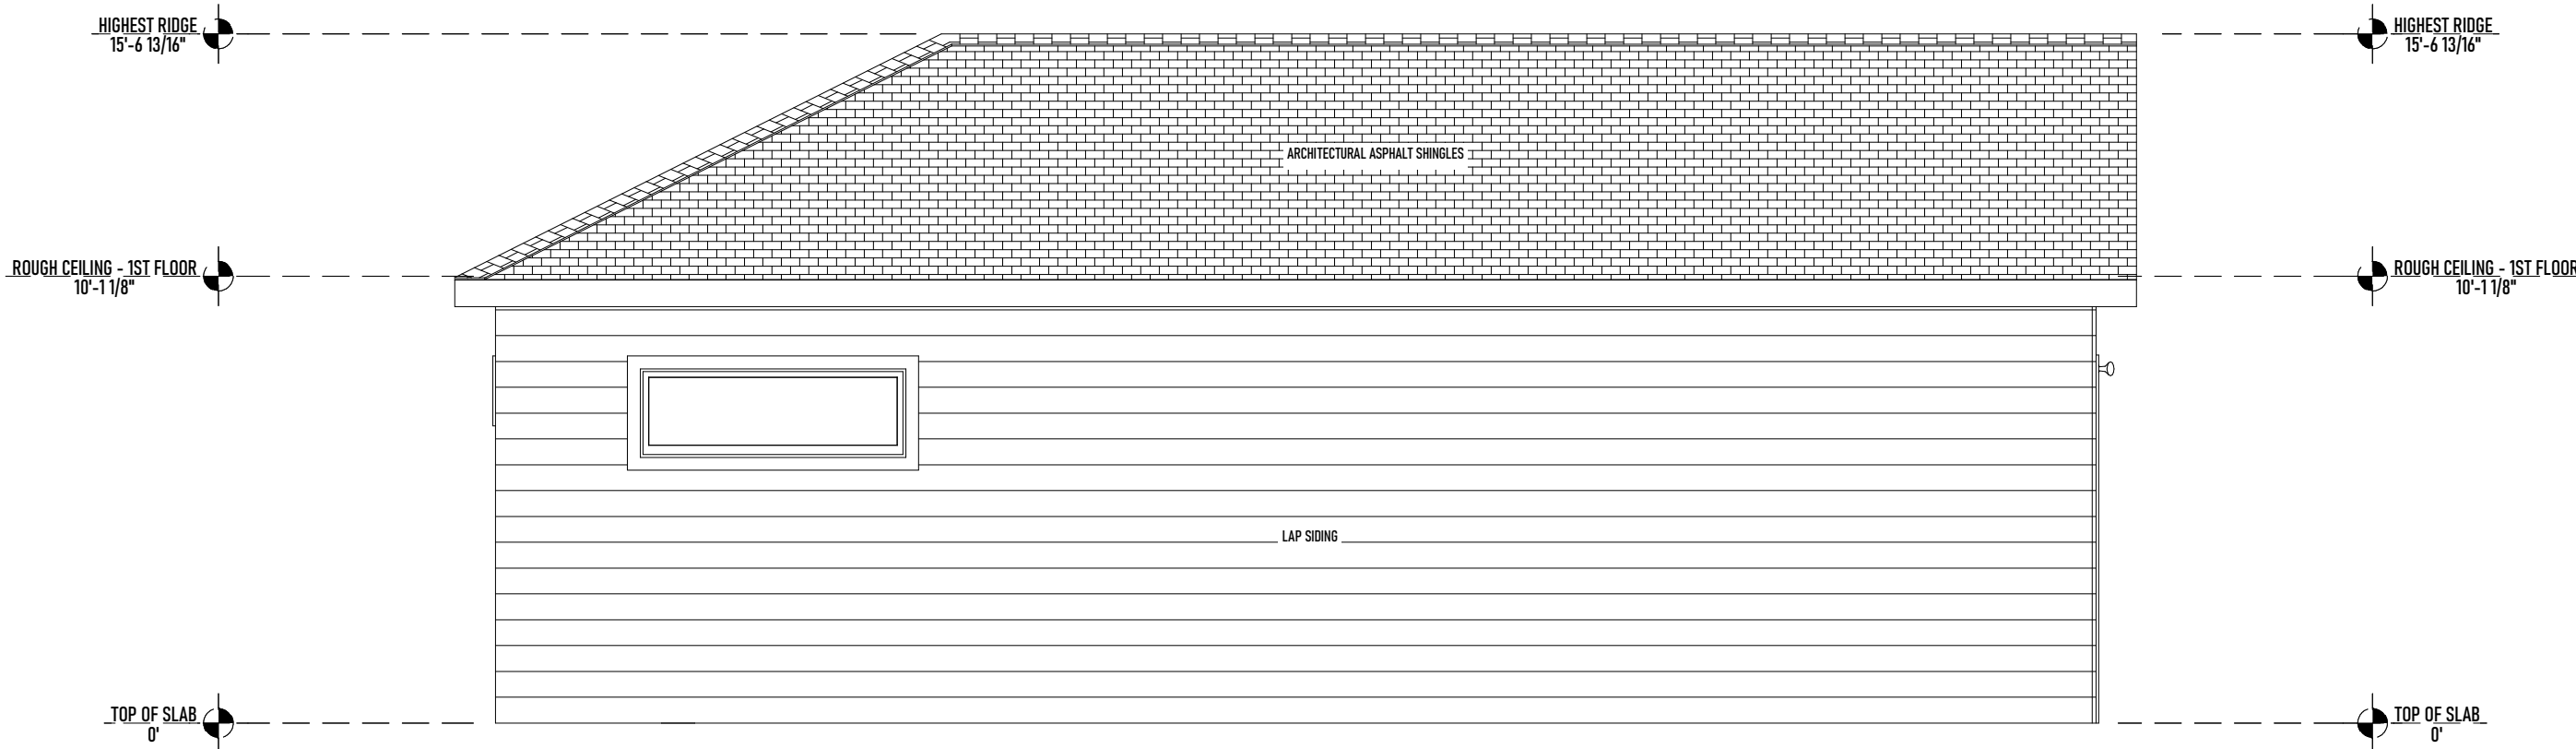

LEFT

MAIN HOUSE: 1,498 SQFT MAIN HOUSE +345 SQFT OF COVERED PATIO/ PORCHES= 1,840 SQFT

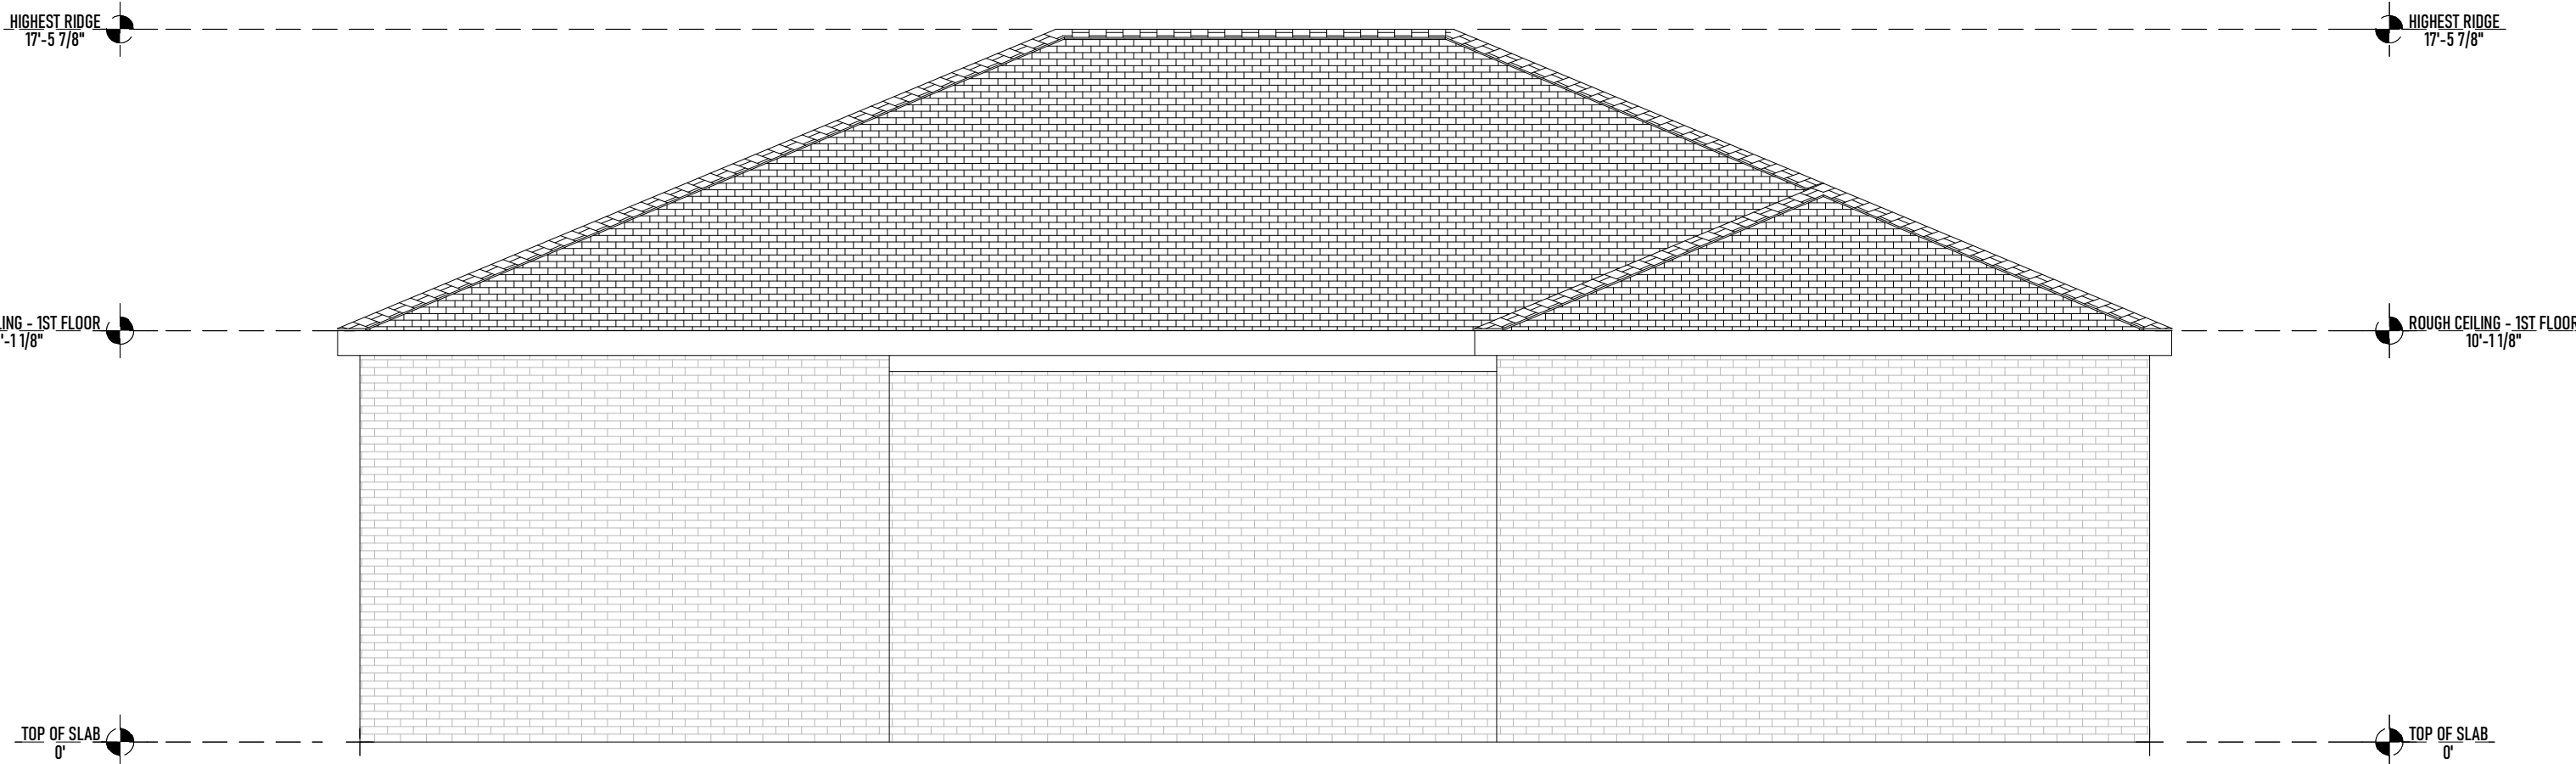

EXISTING HOUSE

5014 ABRAMS RD

ELEVATIONS



DRAWN BY:

SHEET:
A4.00