

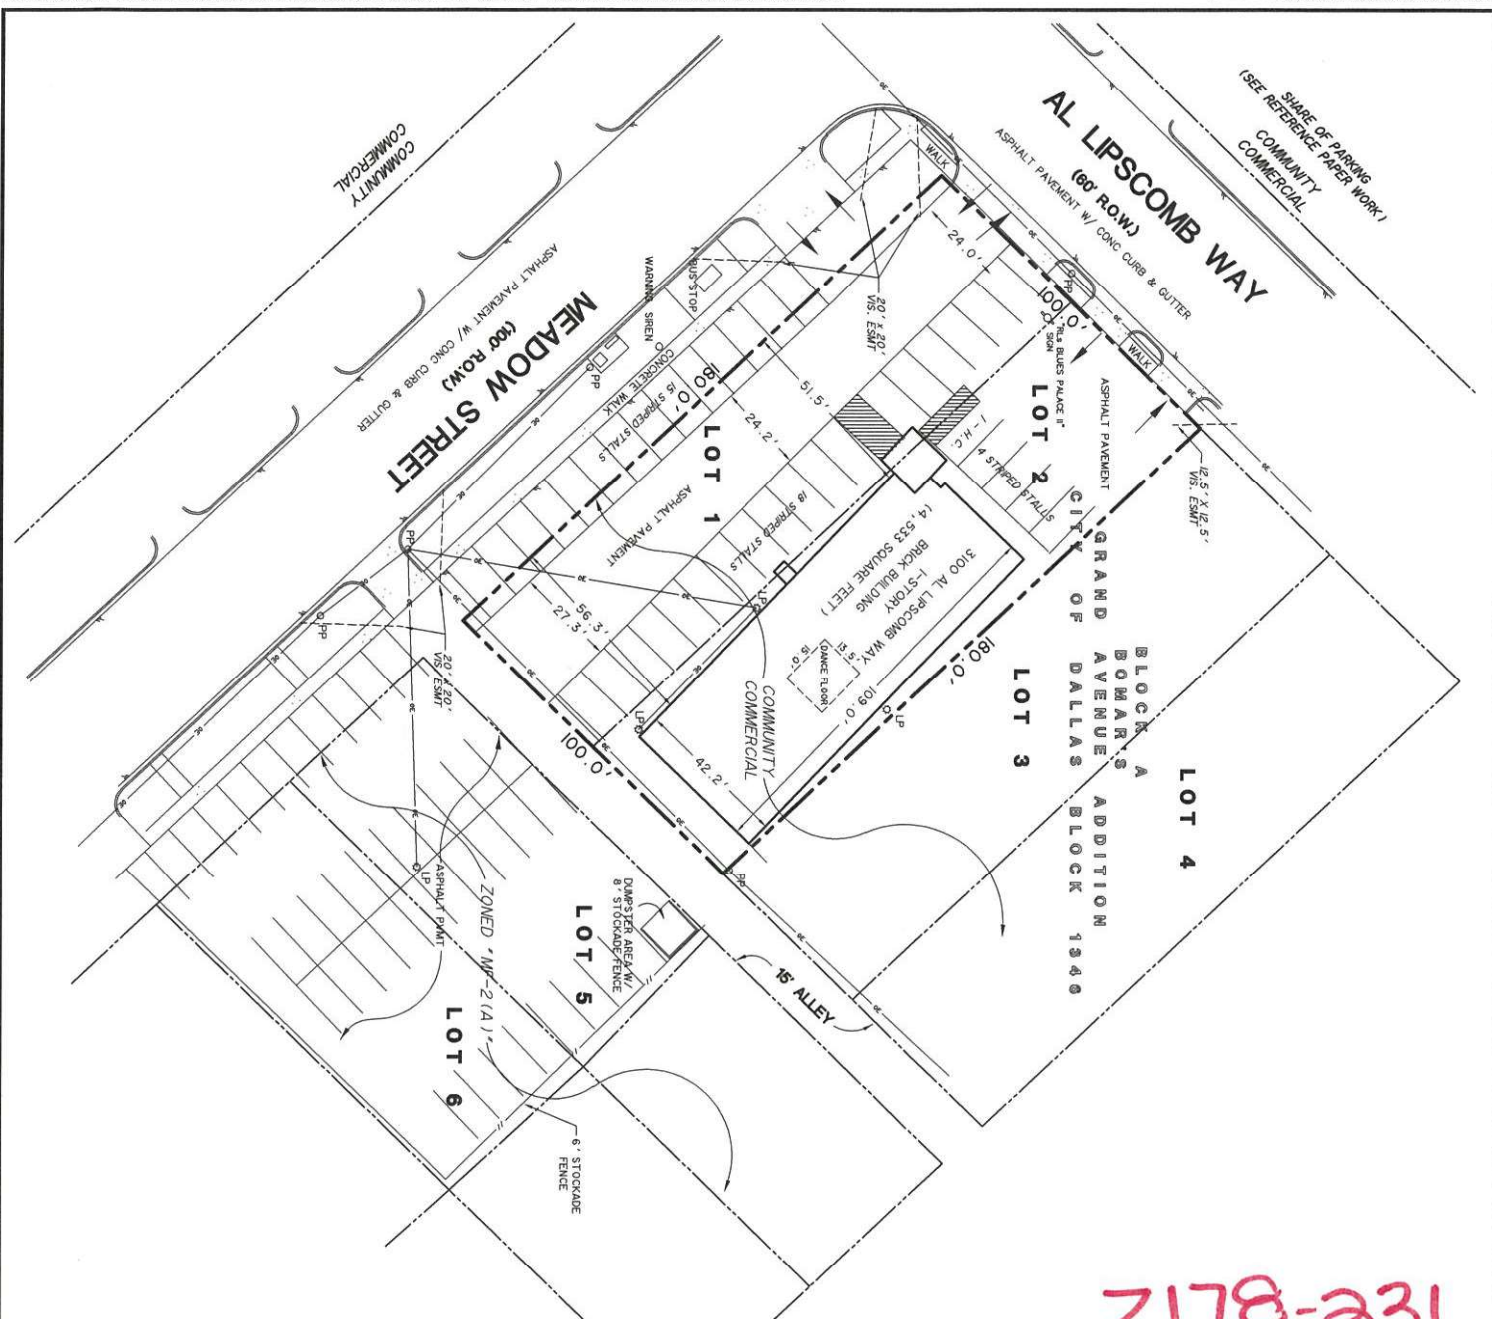


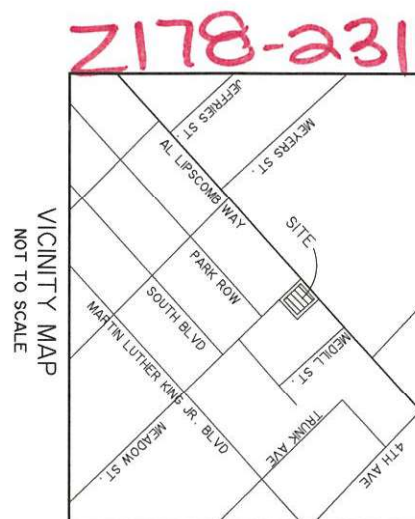

THIS EXHIBIT INDICATES THE GENERAL (TO SCALE) RELATIONSHIP OF VISIBLE IMPROVEMENTS AT THE SITE. THE LOCATIONS OF PROPERTY LINES ARE APPROXIMATE ONLY AND ARE BASED ON RECORDED PLAT CALLS. THIS DOES NOT CONSTITUTE AN ON-THE-GROUND BOUNDARY SURVEY.

* NOTE *

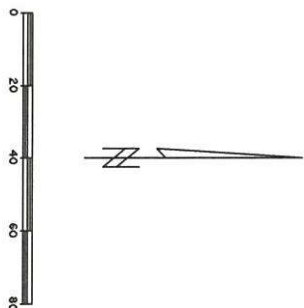

SITE PLAN EXHIBIT
RL's BLUES PALACE II
3100 AL LIPSCOMB WAY, CITY OF DALLAS
DALLAS COUNTY, TEXAS

OWNER : RODNEY D. GRIFFIN
ZONING : CR

WIA PREPARED BY:
WIER & ASSOCIATES, INC.
ENGINEERS SURVEYORS LAND PLANNERS
2201 E. LAMAR BLVD., SUITE 200E ARLINGTON, TEXAS 76006 METRO (817)467-7700
Texas Firm Registration No. F-2776 www.WierAssociates.com

COPYRIGHT ©
MER & ASSOCIATES, INC.
LAST SHEET EDIT
DATE 3/1/2018
WA# 02066