
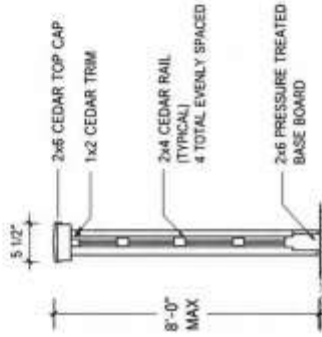
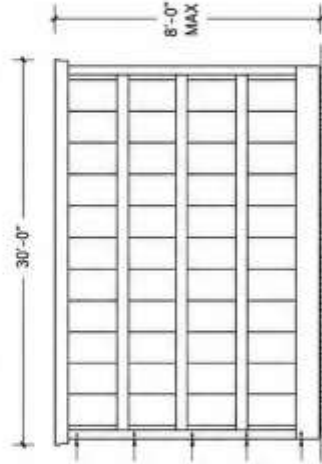
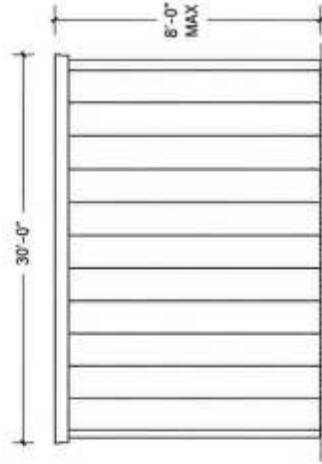


# 30'-0" BOARD ON BOARD CEDAR FENCE

MAX HEIGHT 8'-0"

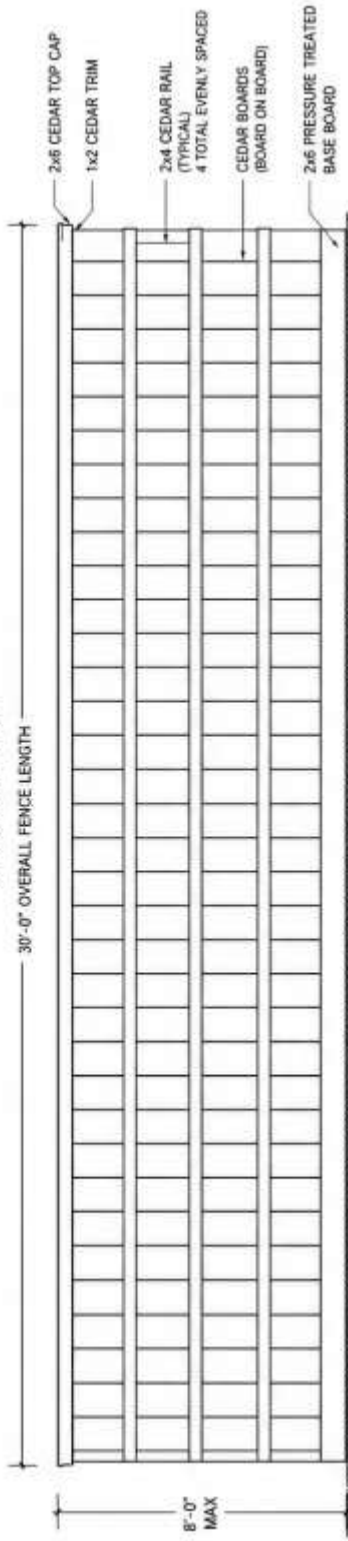

- MATERIAL SCHEDULE:**
- 2x6 CEDAR TOP CAP
  - 1x2 CEDAR TRIM
  - 2x4 CEDAR RAILS (4 TOTAL EVENLY SPACED)
  - CEDAR BOARDS (BOARD ON BOARD)
  - 2x6 PRESSURE TREATED BASE BOARD

SCALE: 1/2" = 1'-0"

- NOTES:**
- ALL CEDAR TO BE PREMIUM GRADE
  - ALL FASTENERS TO BE STAINLESS STEEL OR HOT DIPPED GALVANIZED
  - MAX HEIGHT AT ANY POINT: 8'-0"
  - VERIFY ALL DIMENSIONS ON SITE