


[illegible]

KHA PROJECT 064613700	DATE APRIL 2024	SCALE AS SHOWN	DESIGNED BY CBJ	DRAWN BY AJM	CHECKED BY JCK
--------------------------	--------------------	----------------	-----------------	--------------	----------------

SWC OF MONTFORT
AND 635 LBJ
DALLAS, TEXAS

DEVELOPMENT PLAN

SHEET NUMBER
DP-01

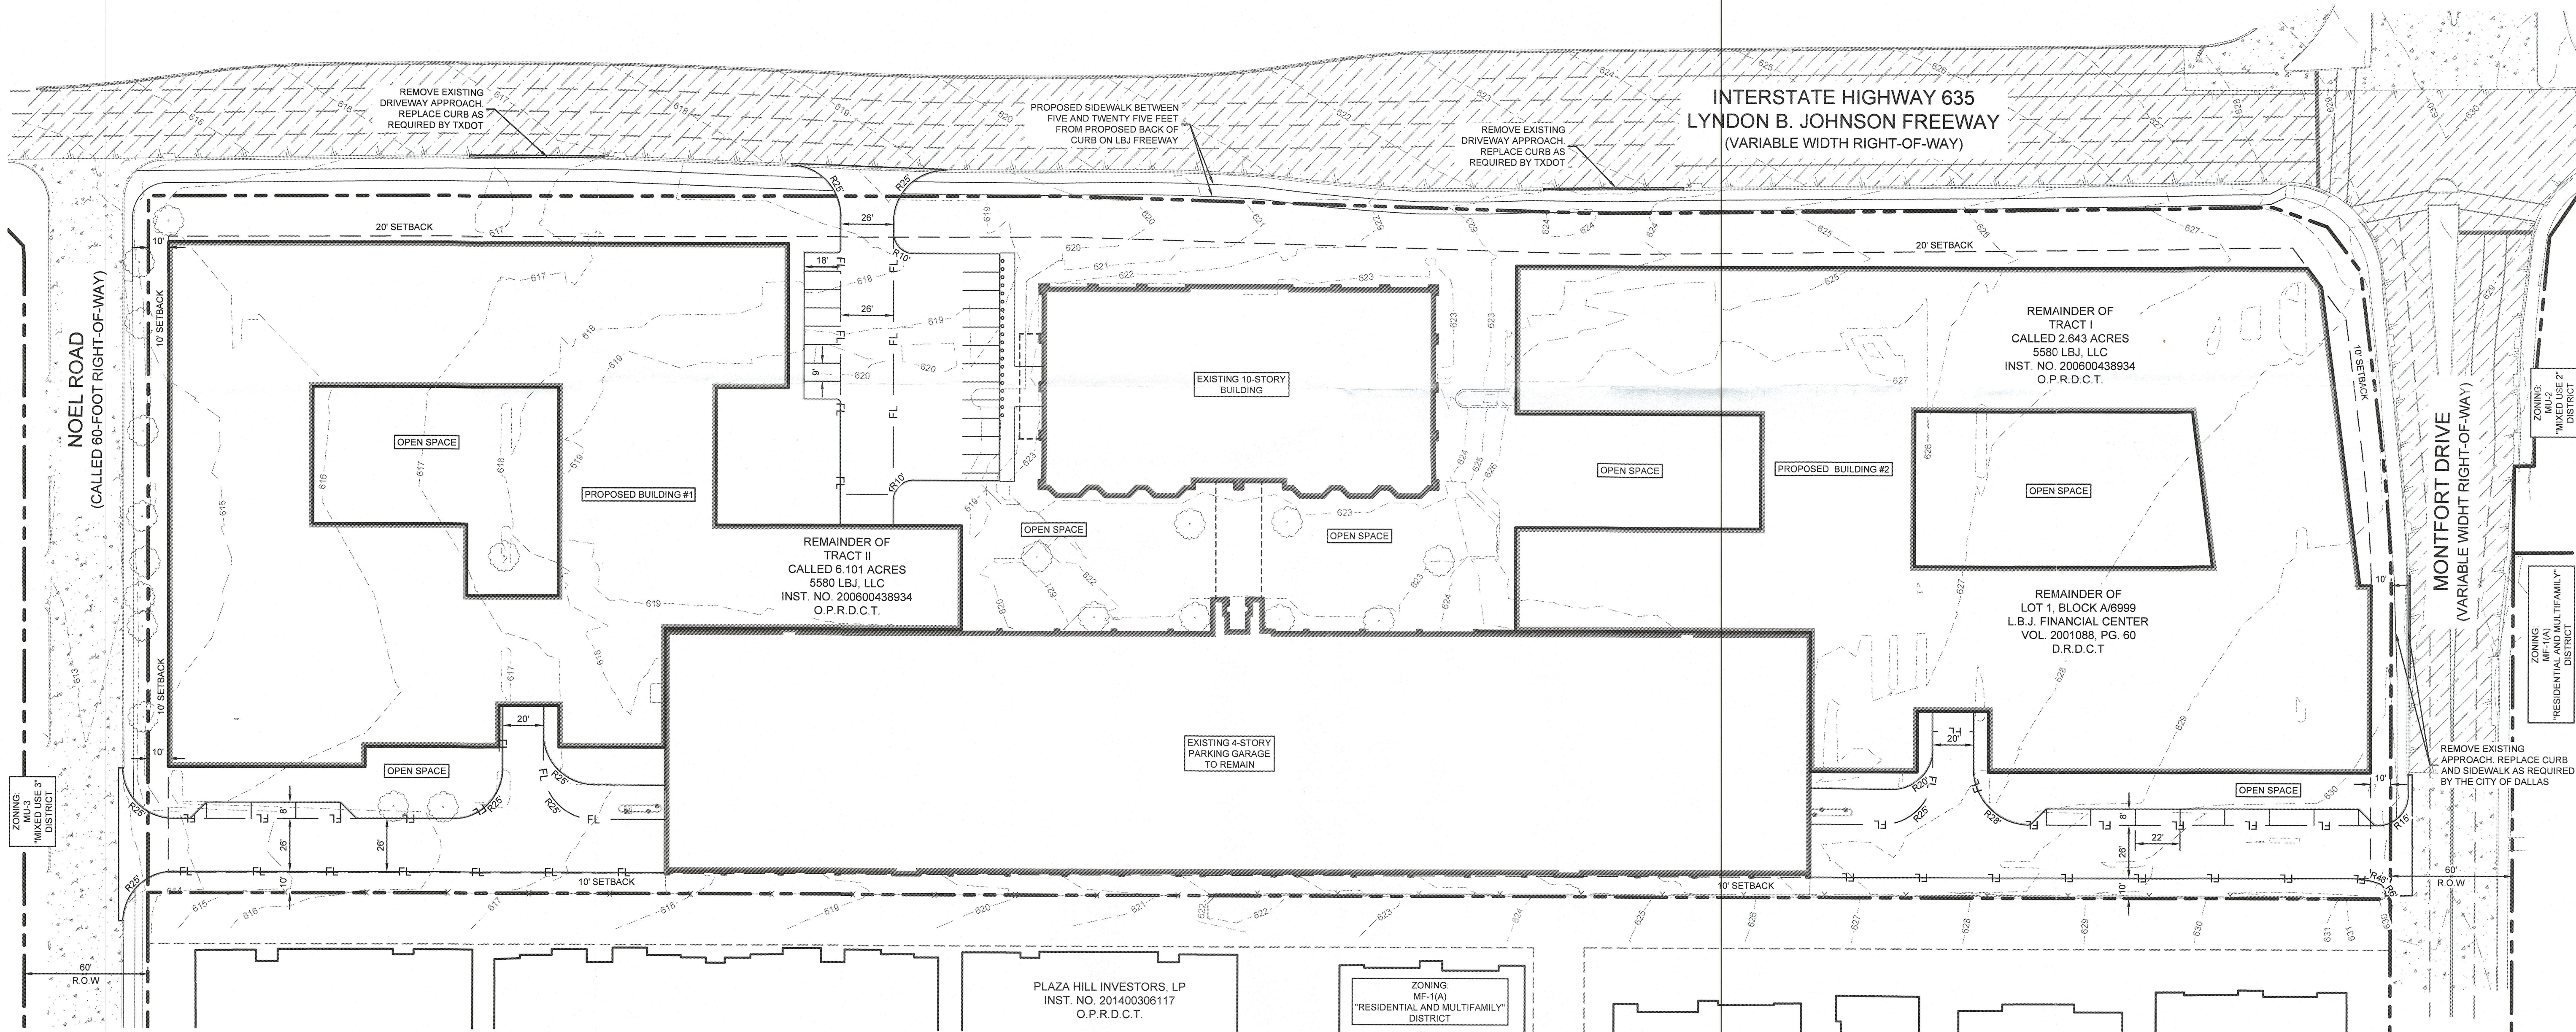

Z223-305(MB)