



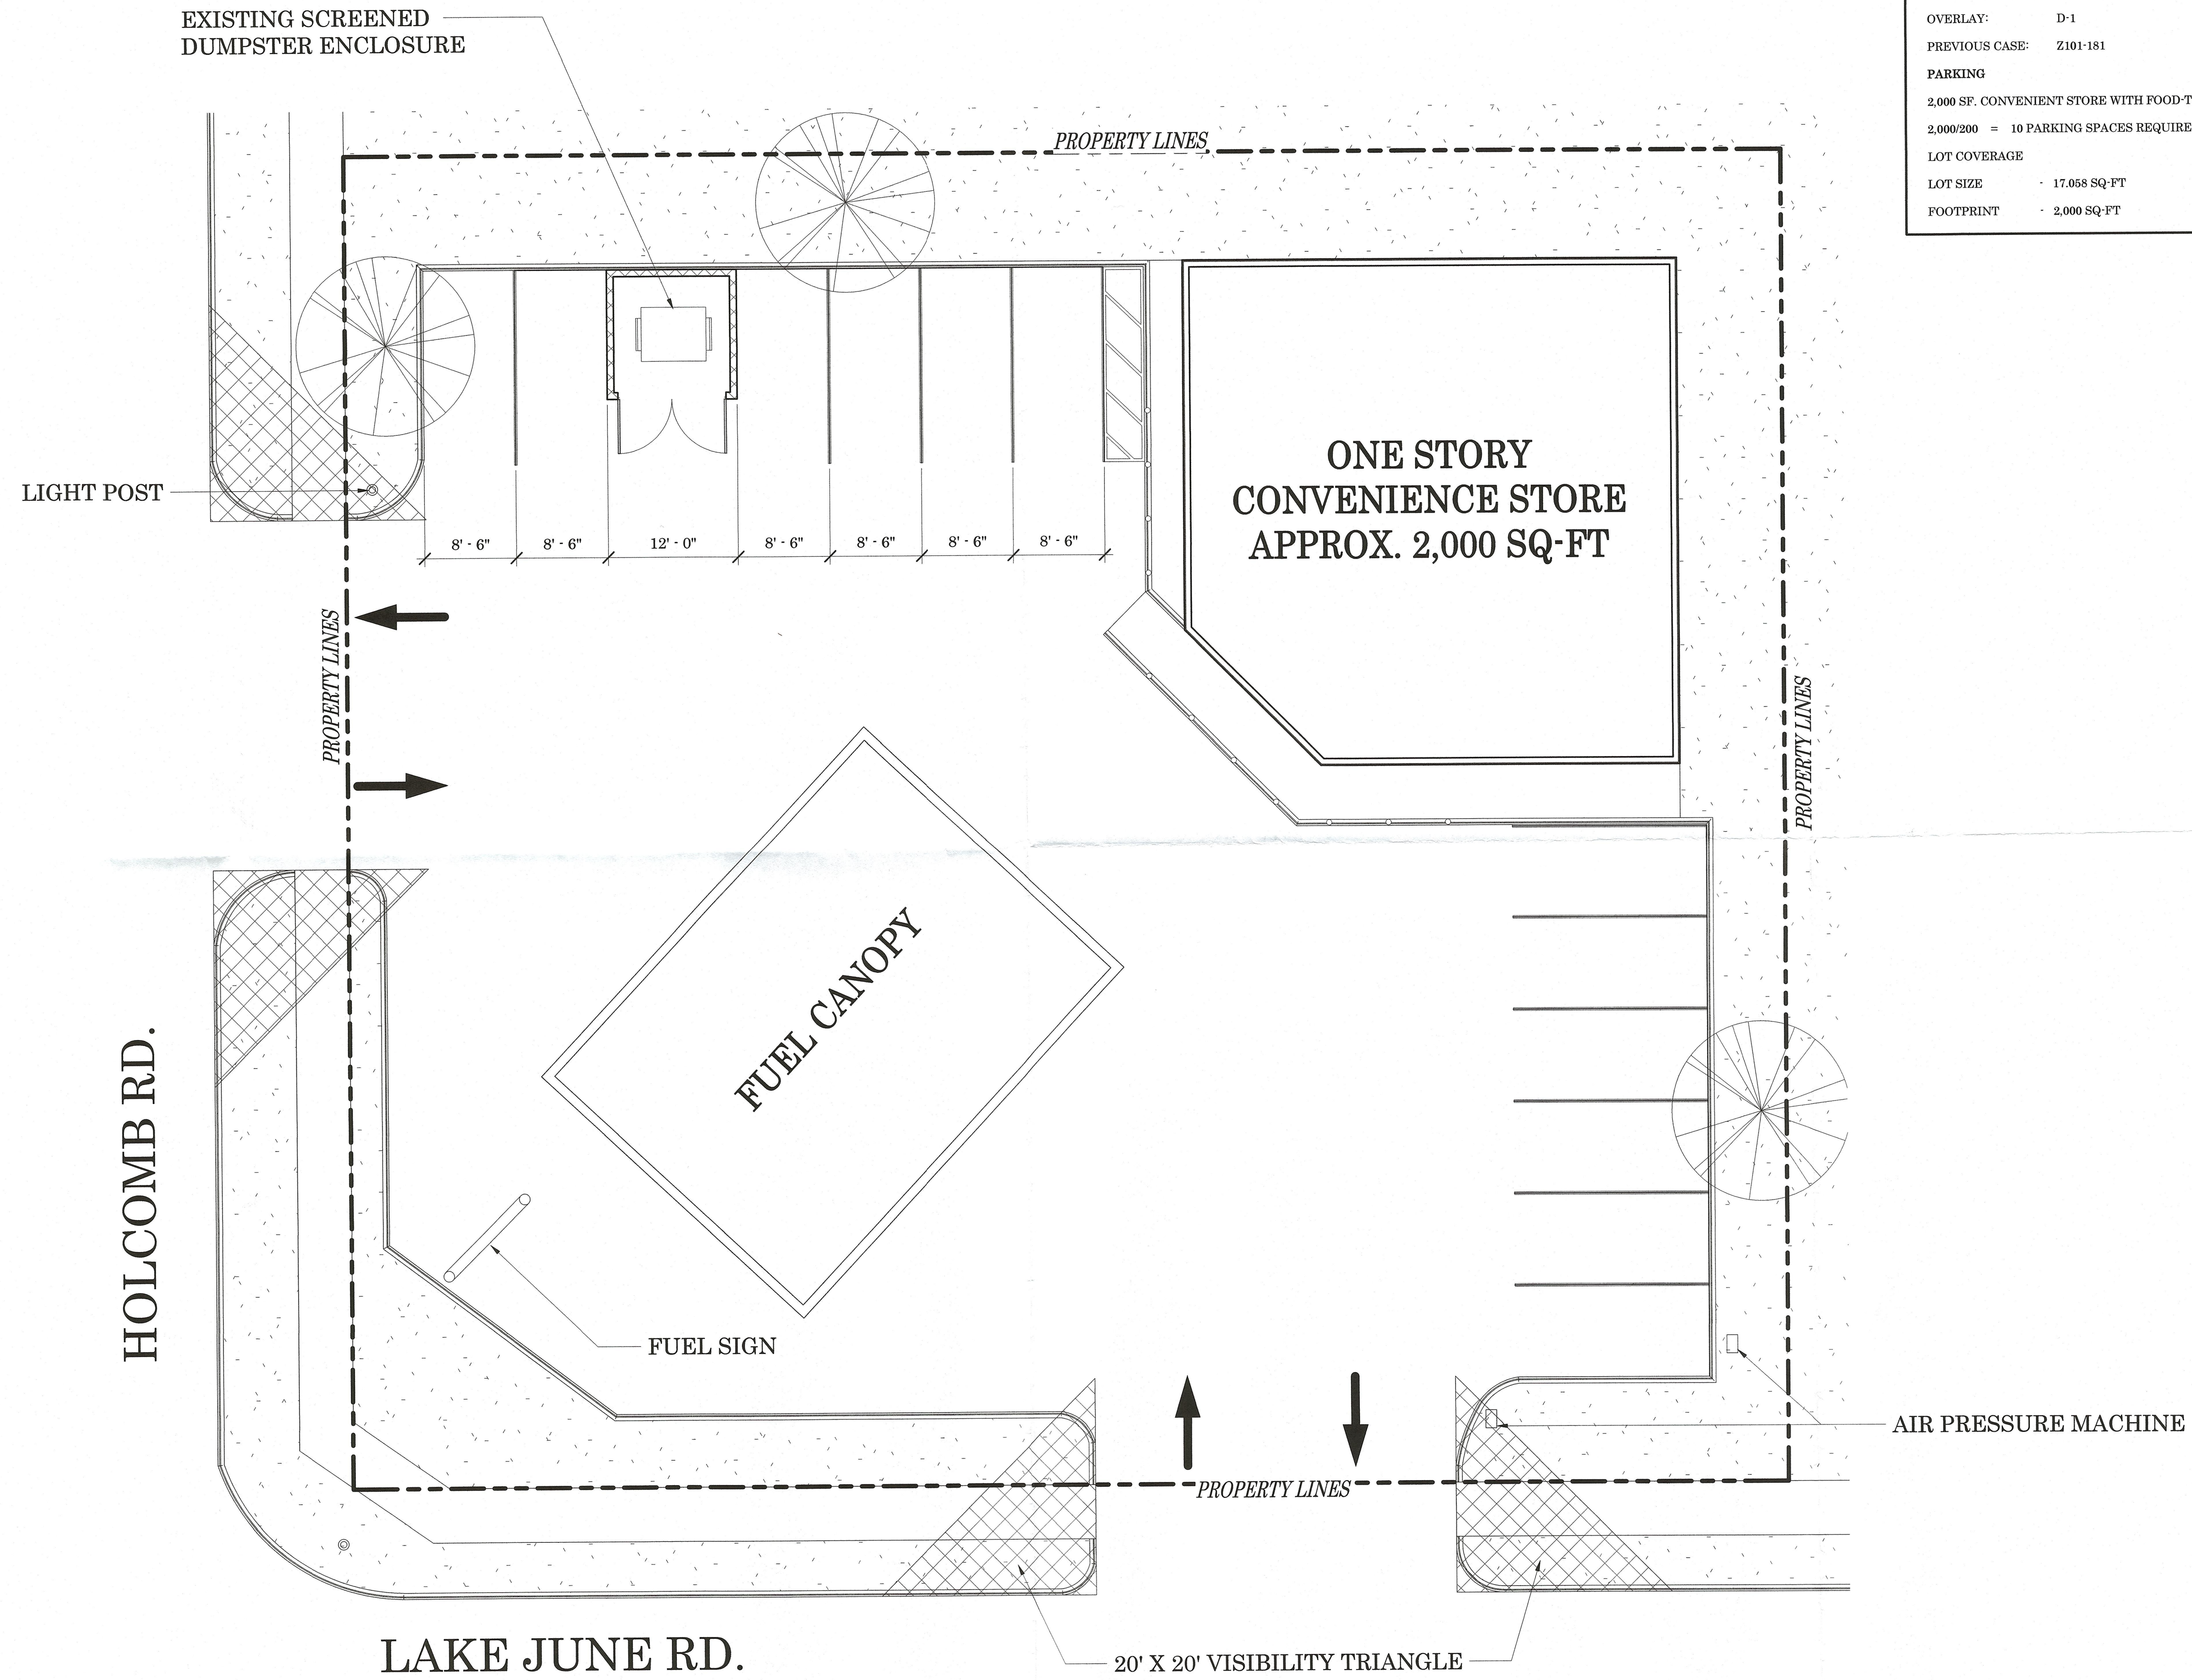

SITE NOTES AND CALCULATIONS	
DESCRIPTION:	BLOCK A/6327 LOT 19 ACS 0.3916
COUNCIL DISTRICT:	#5
ZONING DISTRICT:	COMMUNITY RETAIL (CR)
SUP:	#1871
OVERLAY:	D-1
PREVIOUS CASE:	Z101-181
PARKING	
2,000 SF. CONVENIENT STORE WITH FOOD-TO-GO RESTAURANT	
2,000/200 = 10 PARKING SPACES REQUIRED	
LOT COVERAGE	
LOT SIZE	- 17,058 SQ-FT
FOOTPRINT	- 2,000 SQ-FT

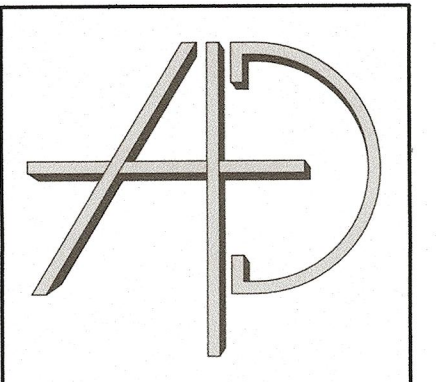

ALCHEMI DP

DESIGN + BUILD

P: 806.570.4867
E: Alchemidp@outlook.com
W: Alchemidp.com
A: P.O. BOX 195752
Dallas, Texas 75219

NEW SUP PERMIT FOR 8505 LAKE JUNE

8505 LAKE JUNE
DALLAS, TX 75217

New SUP Permit
For 8505 Lake June

SUP SET
7734-106

REVISIONS
11/08/2023

**PROPOSED
SITE PLAN**

S H E E T

A1.00

01 PROPOSED SITE PLAN
1/8" = 1'-0"

