


**PLANT SCHEDULE**

SYMBOL	COMMON / BOTANICAL NAME
<b>TREES</b>	
	Inaba Shidare Japanese Maple / <i>Acer palmatum dissectum</i> 'Inaba Shidare'
	Live Oak / <i>Quercus virginiana</i>
	Merrill Loebner Magnolia / <i>Magnolia x loebneri</i> 'Merrill'
	Yaupon Holly / <i>Ilex vomitoria</i>
<b>SHRUB AREAS</b>	
	Planting Beds
<b>GROUND COVERS</b>	
	Asiatic Jasmine / <i>Trachelospermum asiaticum</i>
	Big Blue Lilyturf / <i>Liriope muscari</i> 'Big Blue'
	Dwarf Mondo Grass / <i>Ophiopogon japonicus</i> 'Nanus'

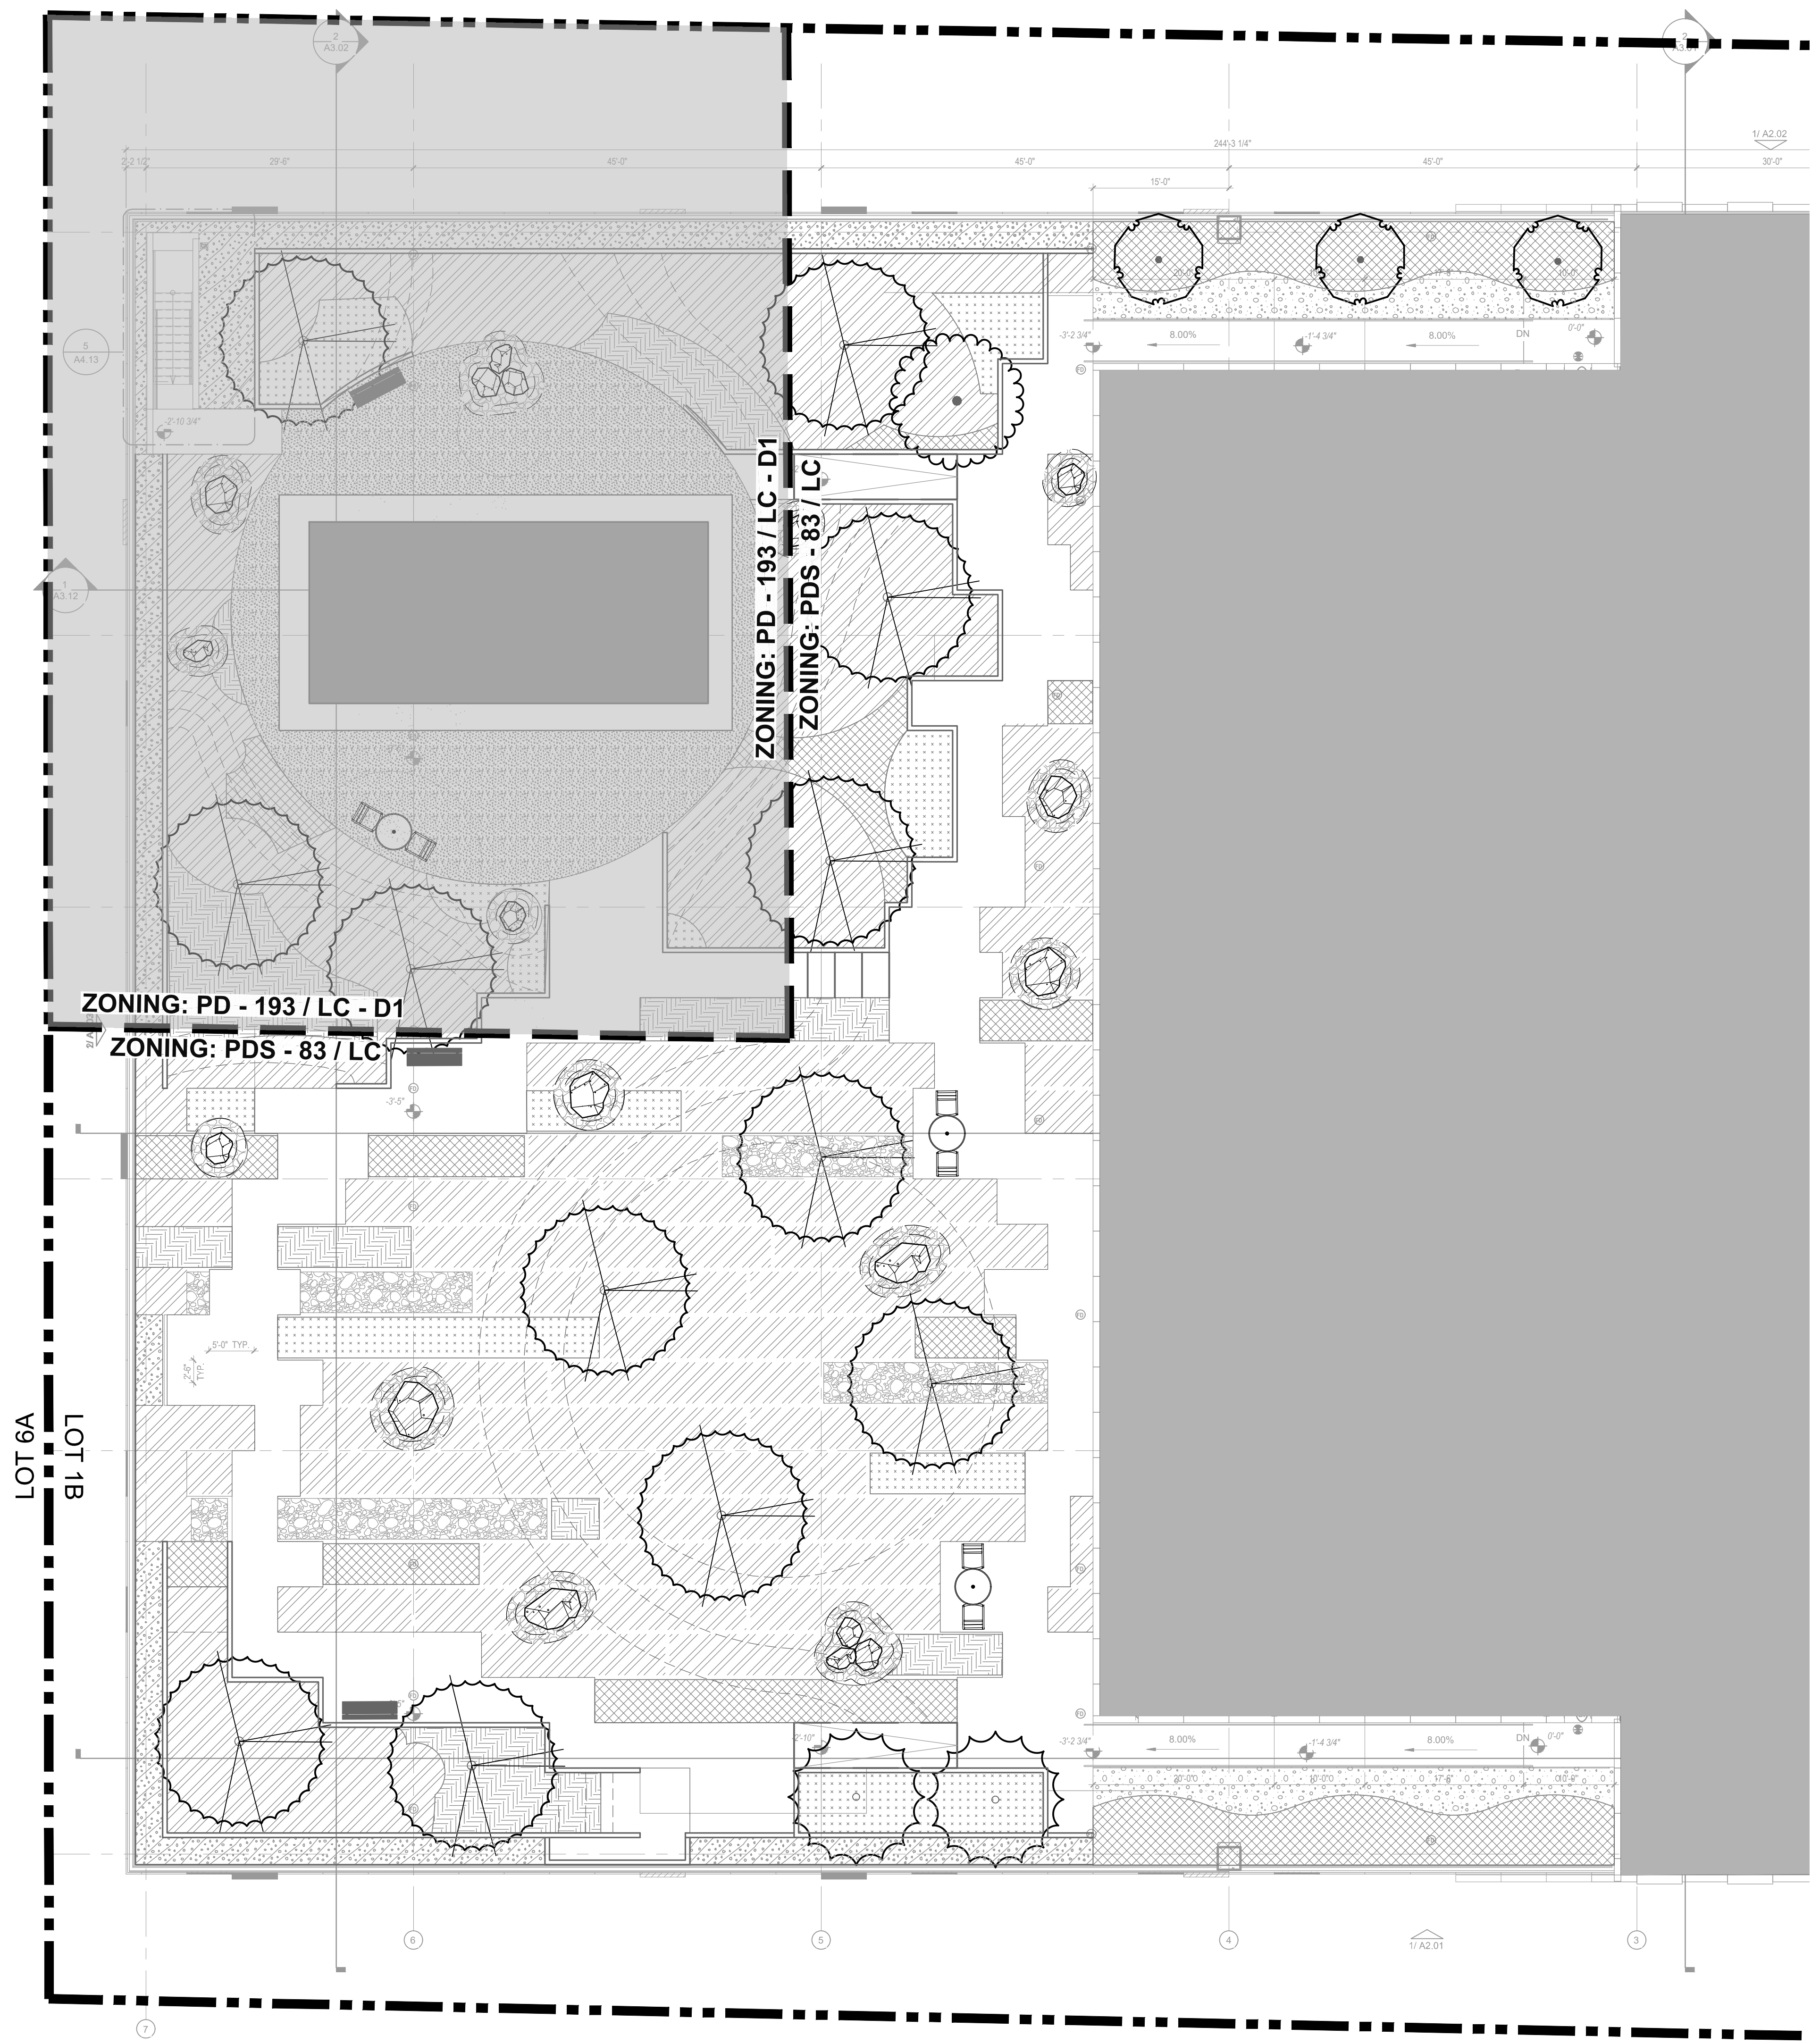

Issue	Issue Name	Date



Sheet Name	<b>9TH FLOOR ROOFTOP LANDSCAPE PLAN</b>
Original Issue	9/20/2024
Sheet Number	<b>L1.01</b>
Project #	46358
Drawing Date	9/20/2024

D234-011(TB)