


SITE PLAN

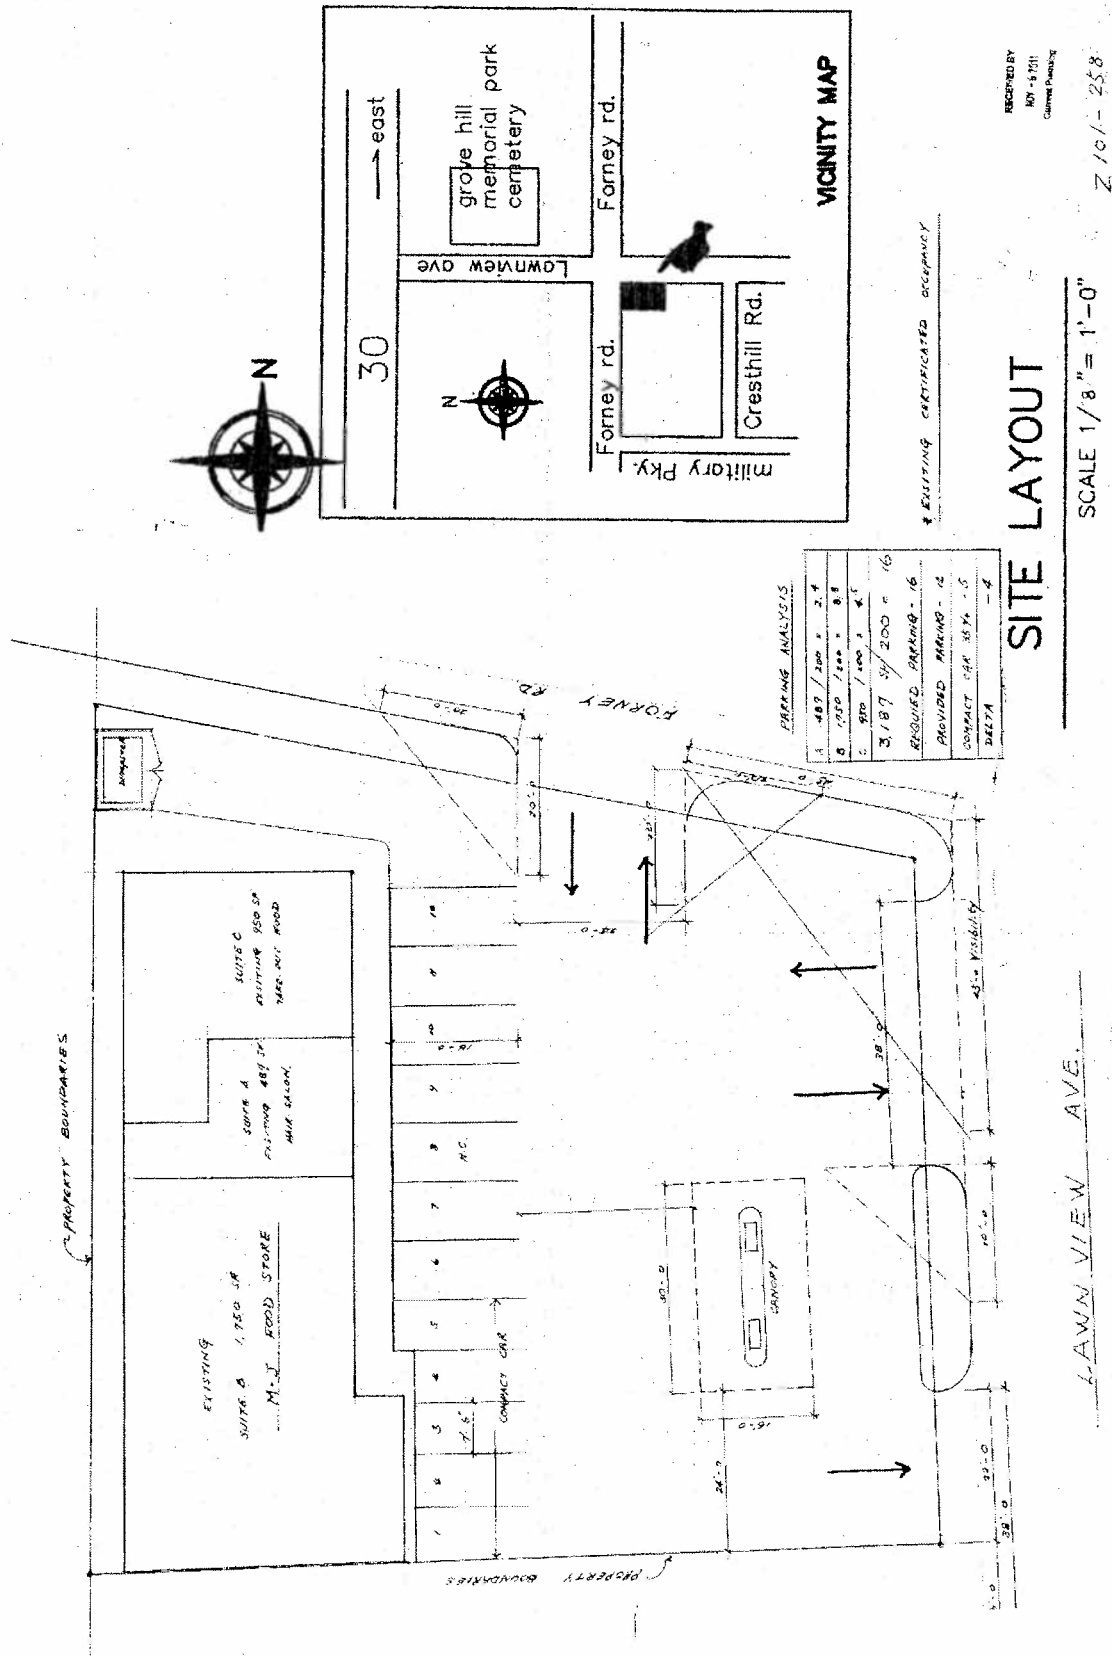

Specific Use Permit
No. 1935

Approved
City Plan Commission
December 1, 2011