
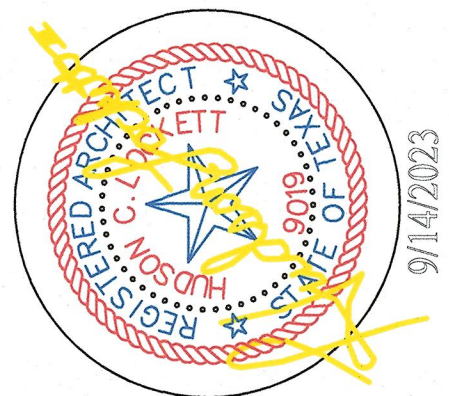


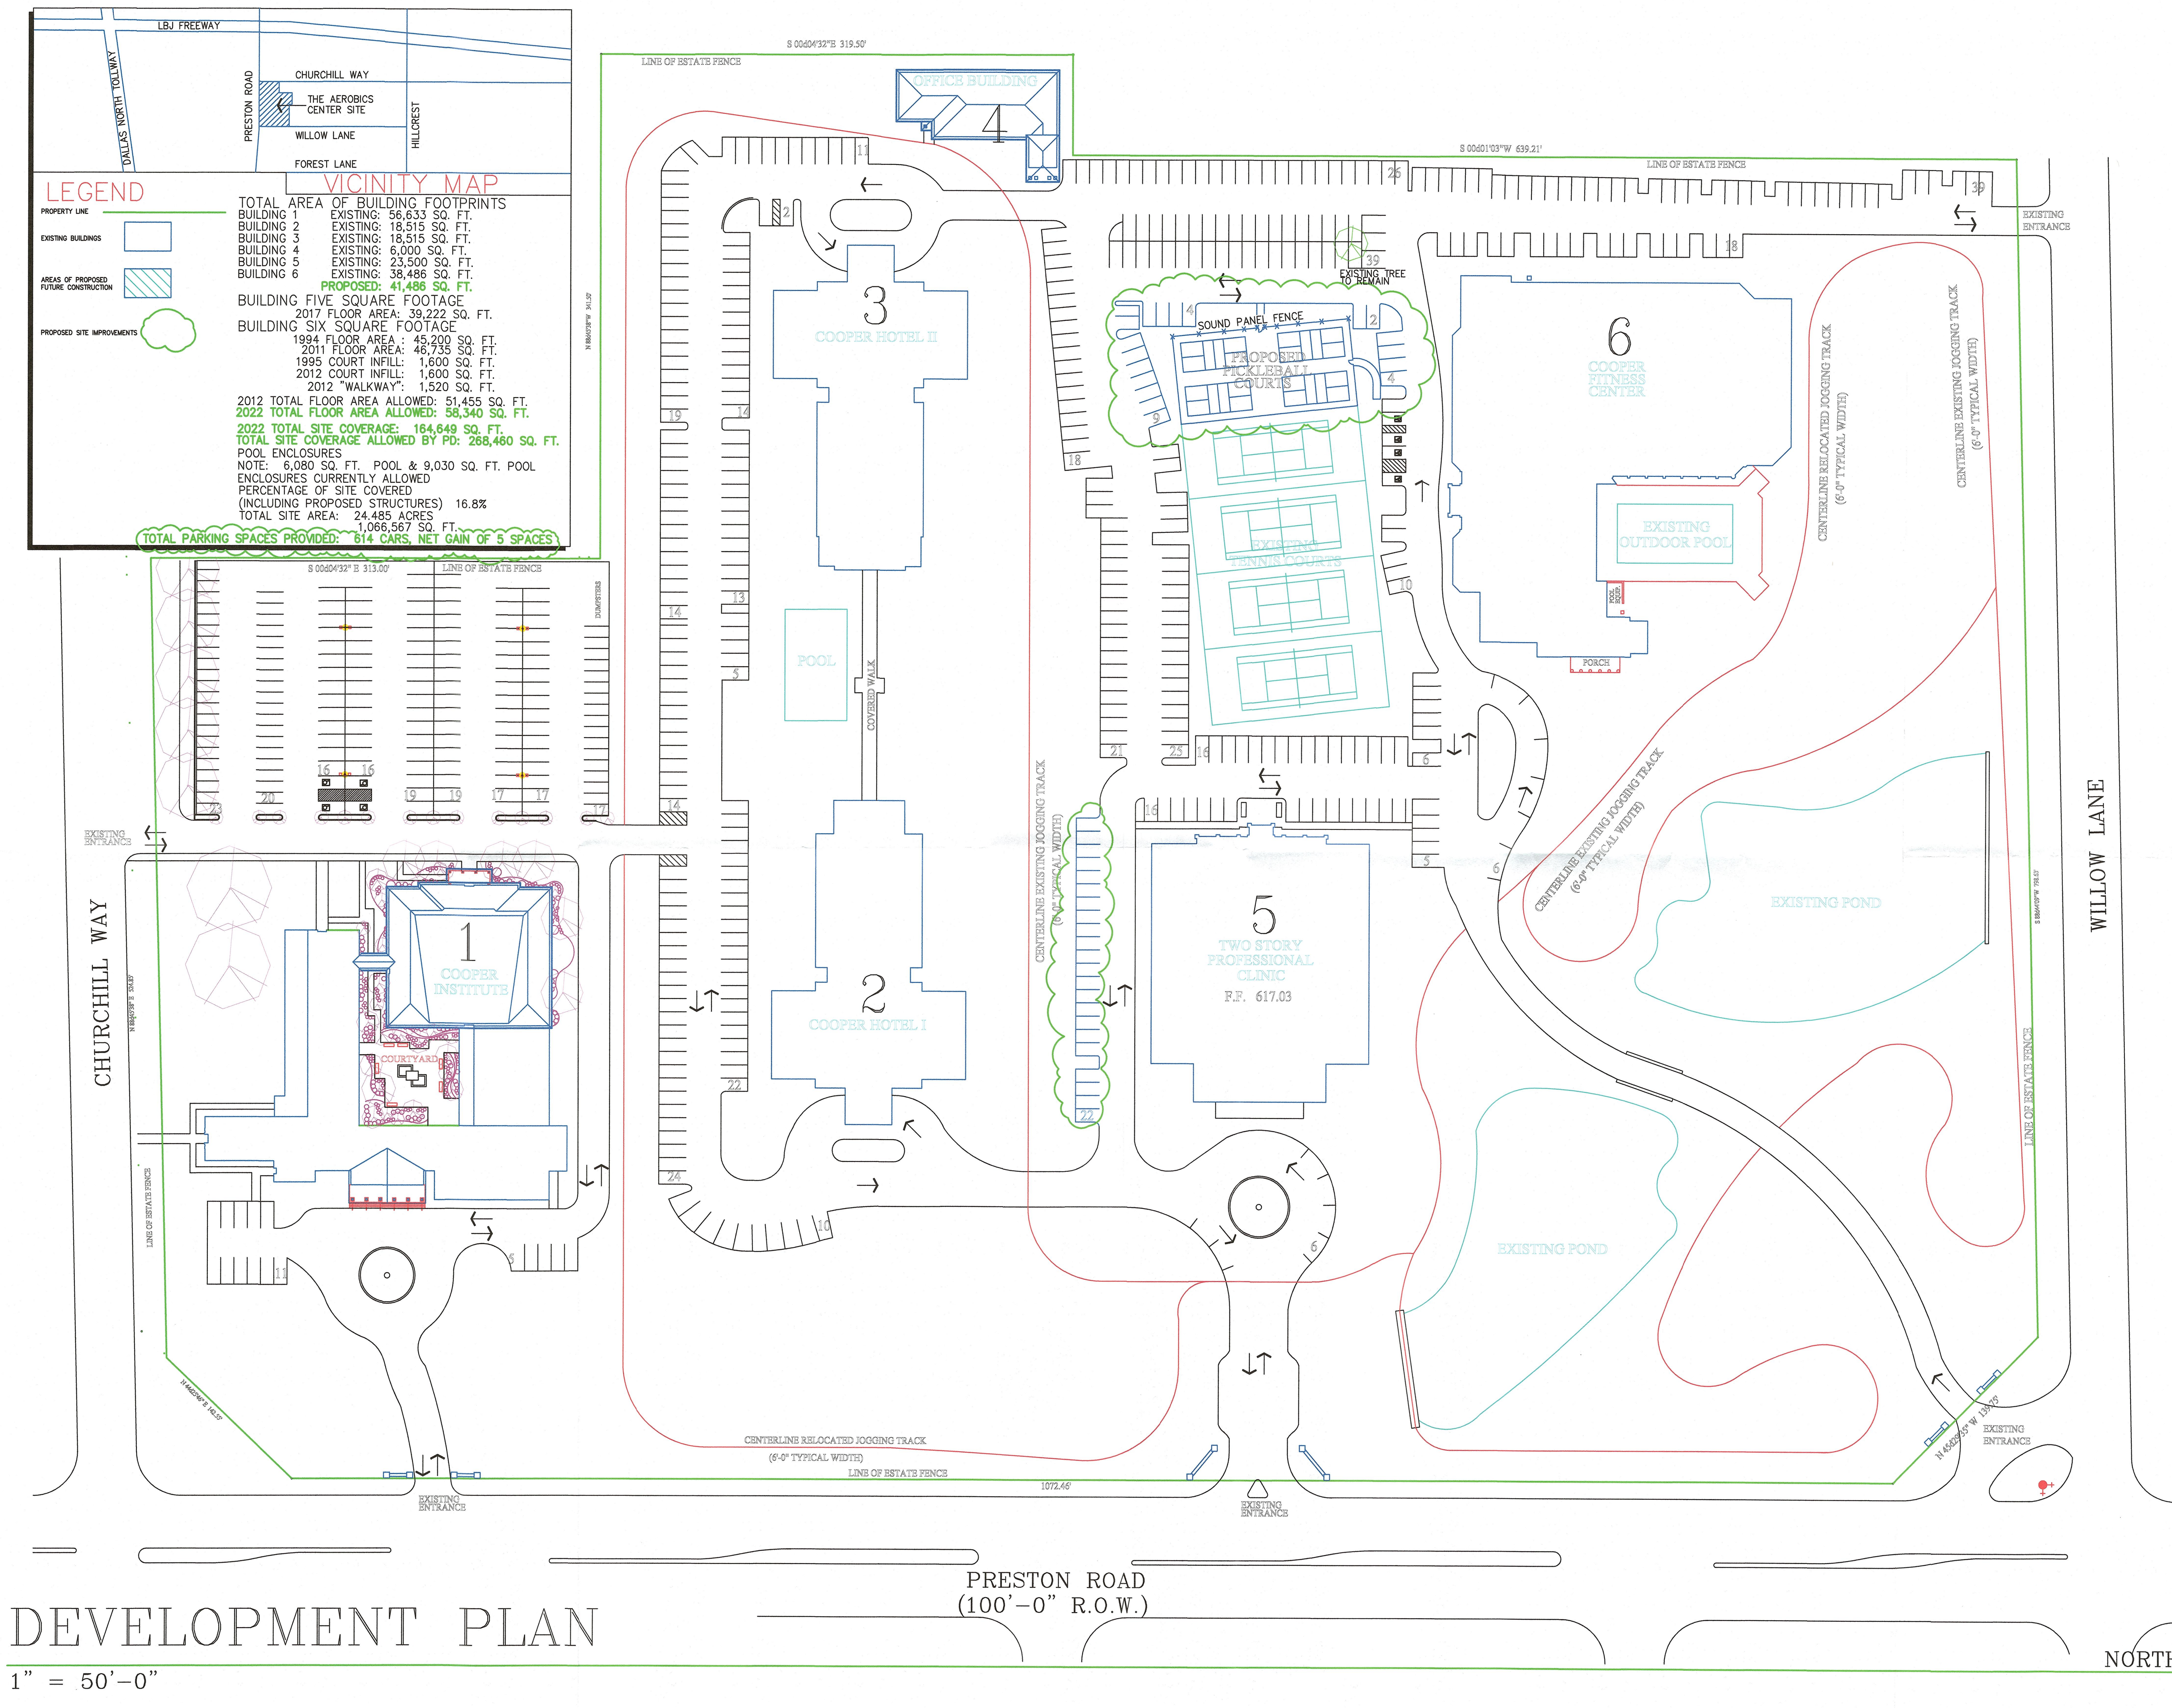

HUDSON LOCKETT III, ARCHITECT
8525 FERNDAL ROAD SUITE 204
DALLAS, TEXAS 75238-4400
214-559-2095 hudson@hudsonlockett.com

ADDITIONS AND ALTERATIONS TO:
THE COOPER AEROBICS FITNESS CENTER
AT THE COOPER AEROBICS CENTER
12100 PRESTON ROAD DALLAS, TEXAS

DEVELOPMENT
PLAN
PD 68