
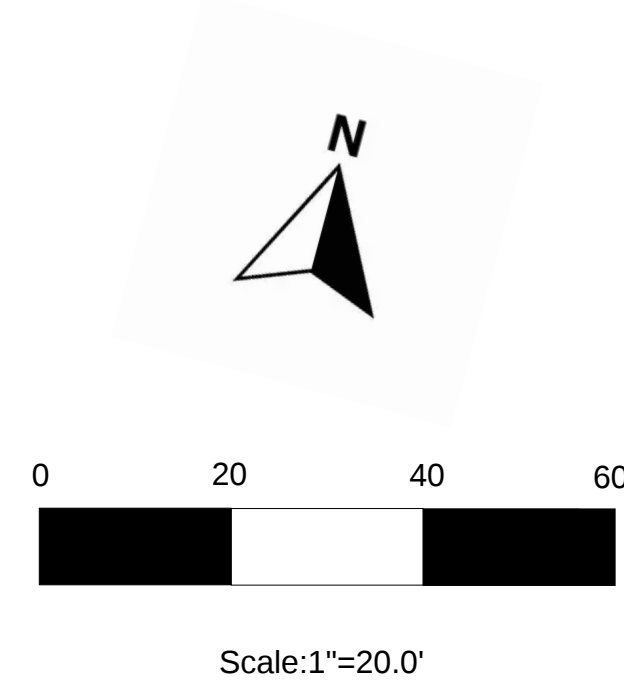


MILITARY PKWY

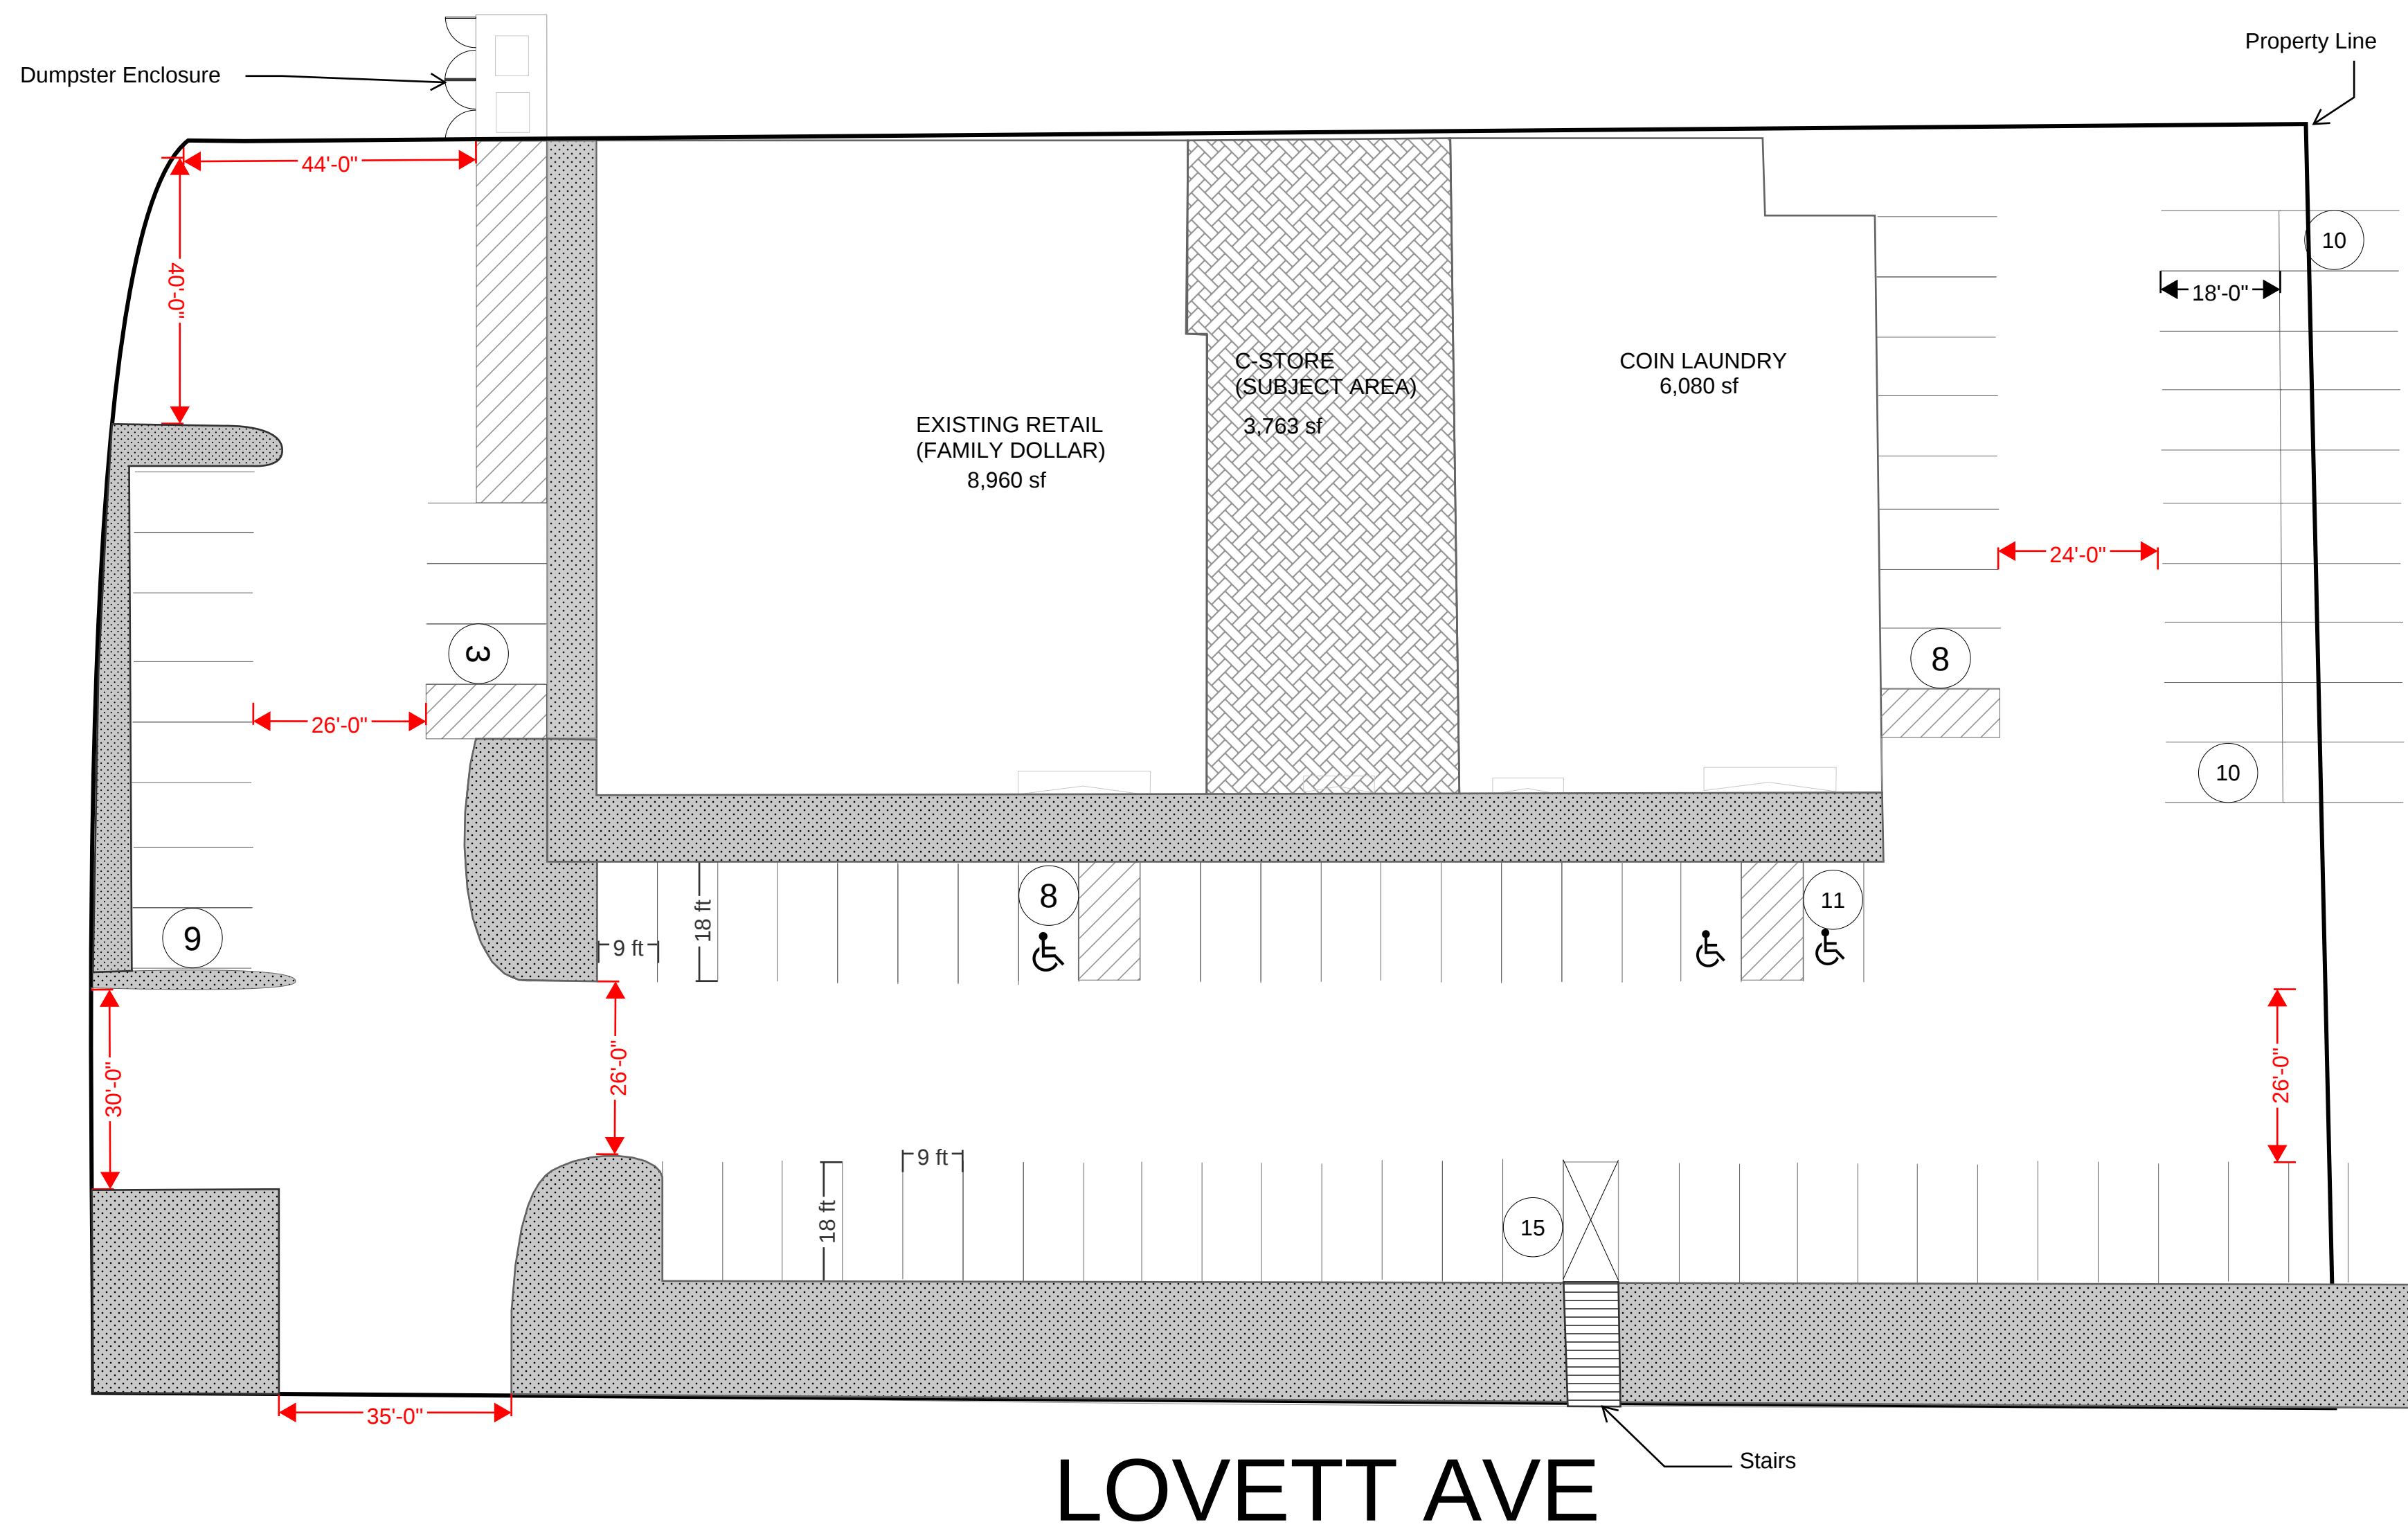

LOVETT AVE

Project Information:

Address: 5913 Lovett Ave Dallas TX, 75227

Applicant: Amin Lalani
5913 Lovett Dallas Texas, 75227

Owner(s): Lovett Military Plaza,
LLC & Cactus 5.5 LLC
Khiem D Phan

Case: Z-234-164 Request for a new SUP
Created Date: 8/29/2025

Disclaimer:

This site plan has been prepared for reference purposes only. It is drawn generally to scale and is intended as an approximation. The information contained herein should not be relied upon for legal, engineering, or construction purposes. For precise measurements, verification, or detailed analysis, a licensed professional engineer or surveyor should be consulted.

Legend	
	Description
	Concrete
	Door
	Image



Vicinity Map-N.T.S.