



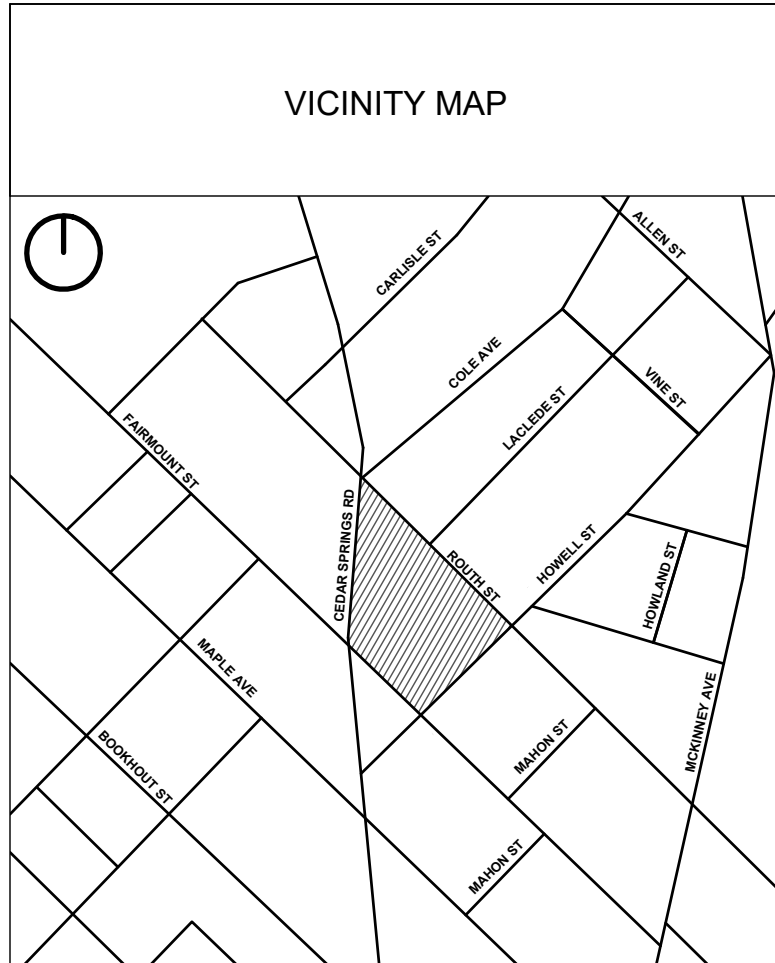

| MAXIMUM BUILDING HEIGHTS |        |
|--------------------------|--------|
| HEIGHT ZONE              | HEIGHT |
| 1A                       | 330'   |
| 1B                       | 167'   |
| 1C                       | 36'    |
| 1D                       | 20'    |
| 2A                       | 385'   |
| 2B                       | 179'   |
| 2C                       | 36'    |
| 3A                       | 415'   |
| 3B                       | 100'   |

| NOTES                                                                              |  |
|------------------------------------------------------------------------------------|--|
| 1. Building heights are measured from the average grade adjacent to each building. |  |

| SECTIONS |  |
|----------|--|
|          |  |
|          |  |

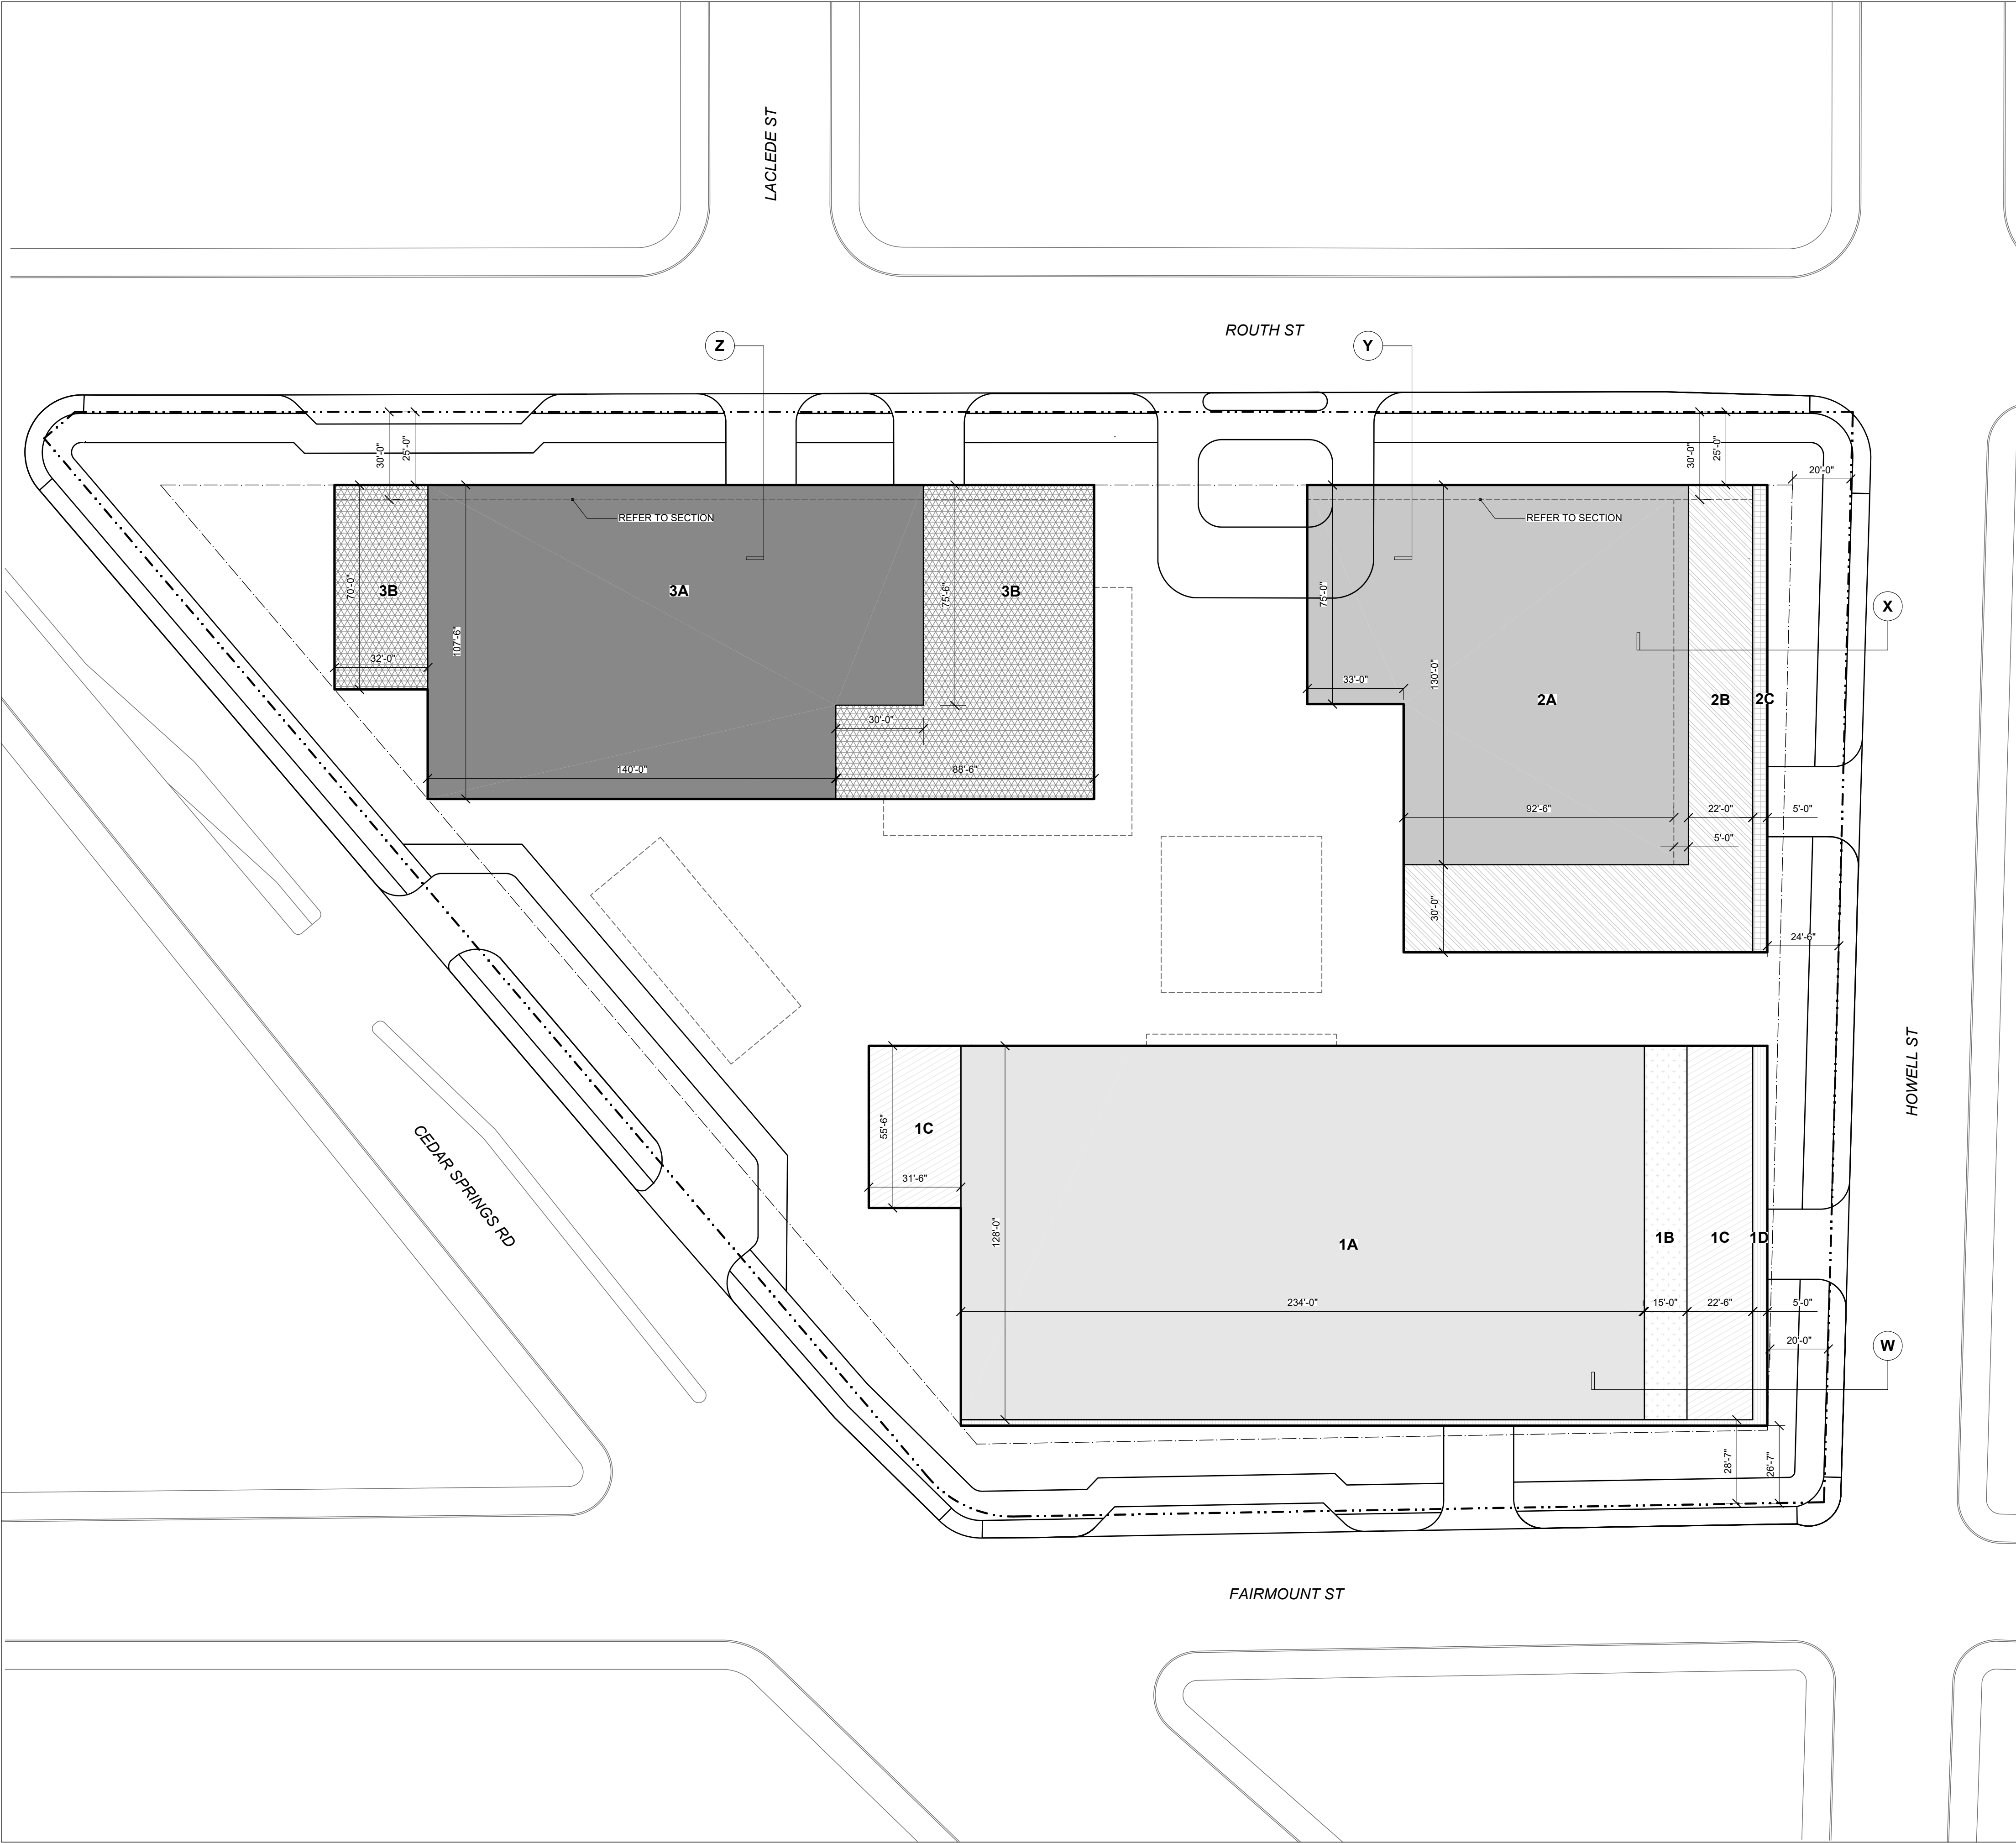


2500 Cedar Springs Road  
Dallas, TX 75201

Lincoln  
Property Company  
2000 MCKINNEY AVE, SUITE 1000  
DALLAS, TX 75201

SOM  
SKIDMORE, OWINGS & MERRILL  
333 S. GRAND AVE, SUITE 3600  
LOS ANGELES, CA 90071

Key Plan:

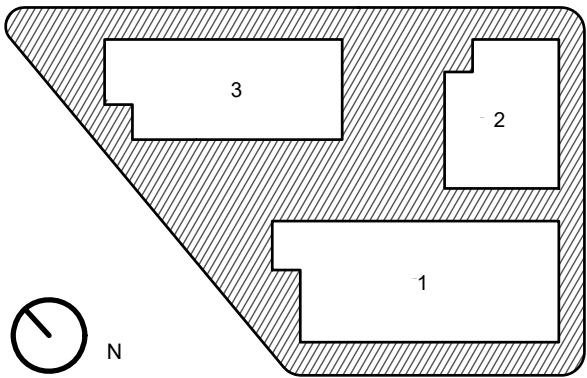

Sheet Name:

BUILDING  
HEIGHTS AND  
SETBACKS PLAN

Scale:  
1" = 30'-0"  
Date Prepared:  
8/16/2023

Zoning Case No: