
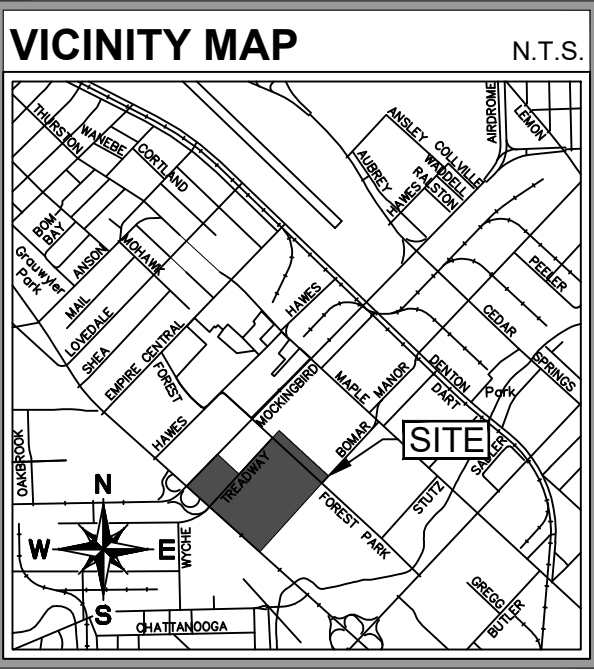
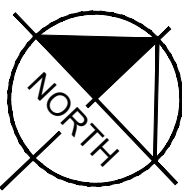
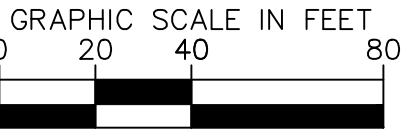


This document, together with the concepts and designs presented herein, as an instrument of service, is intended only for the specific purpose and client for which it was prepared. Reuse of any information contained herein without the express written authorization and adaptation by Kimley-Horn and Associates, Inc. shall be without liability to Kimley-Horn and Associates, Inc.

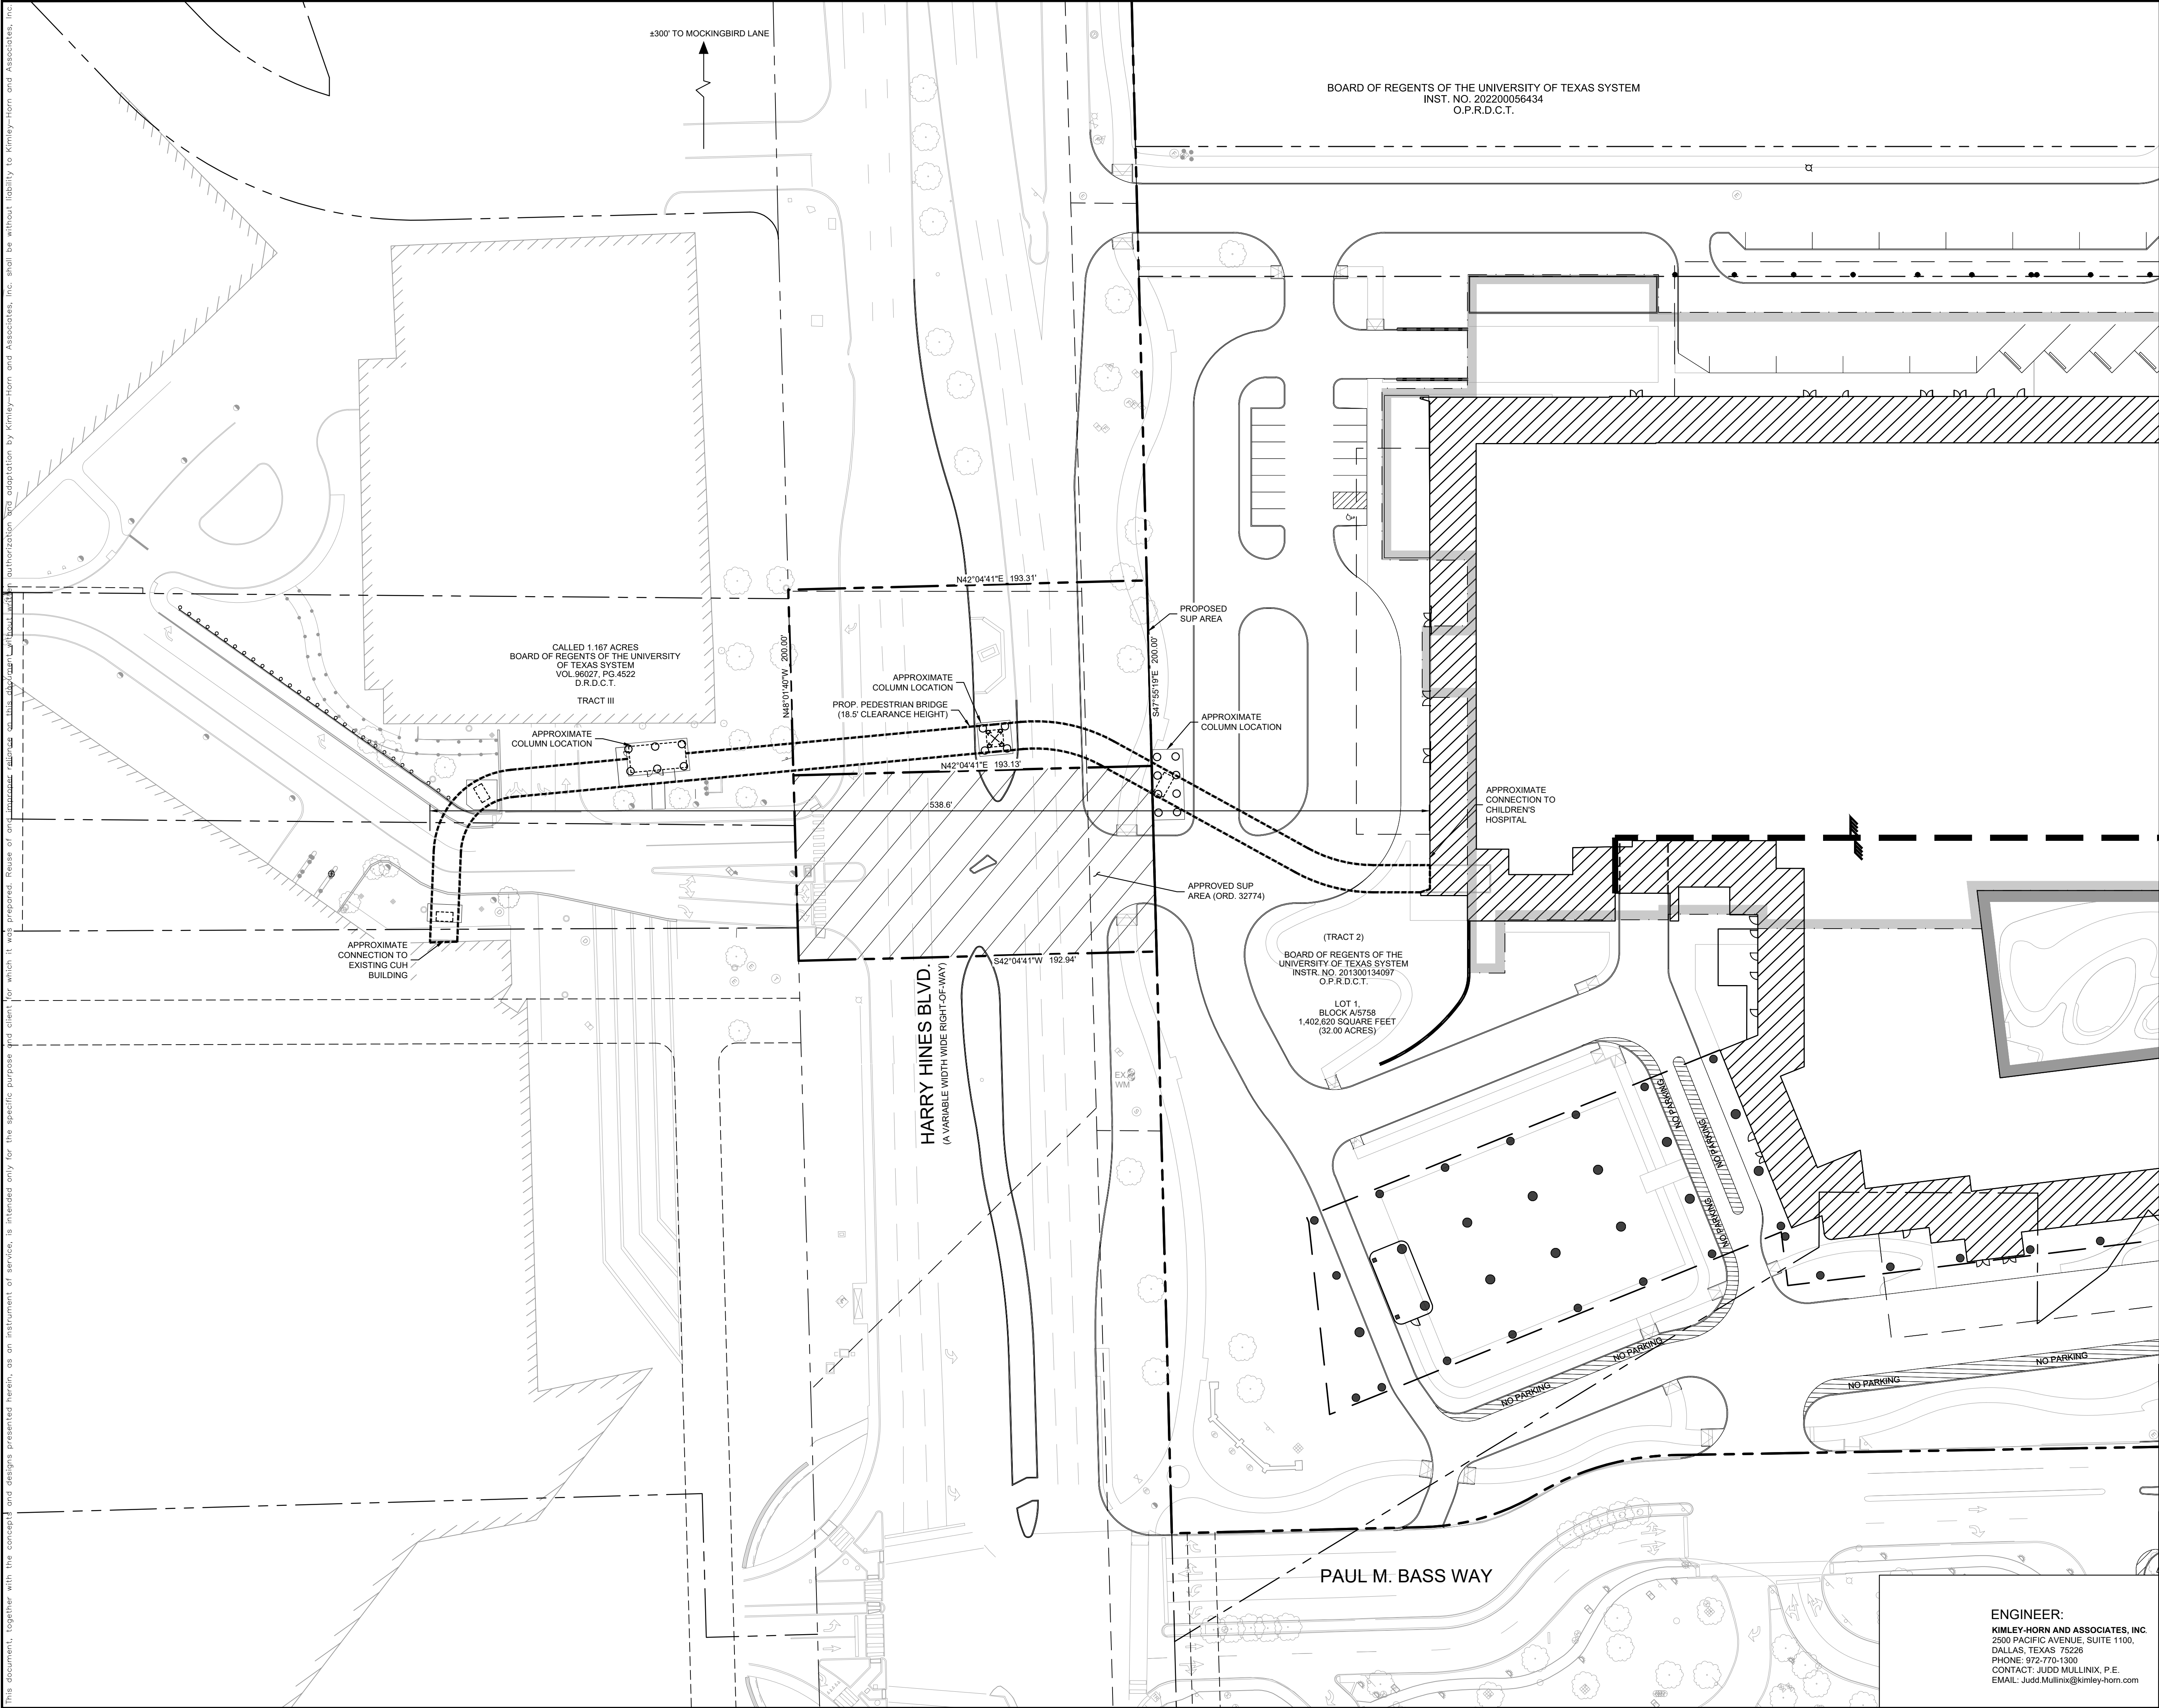

VICINITY MAP
N.T.S.
MAPSCO #34-N
MU-2
PLAT NO. S234-098
BLOCK A/5758 & C/5759

LEGEND	
PROPERTY LINE	---
PROPOSED BUILDING	///
PROPOSED BRIDGE	---
EASEMENTS	---
EXISTING SUP AREA	///

SITE DATA	
PROPOSED USE	HOSPITAL
TOTAL SITE AREA	40.252 ACRES (1,753,377 S.F.)
CURRENT ZONING	(MU-2) MIXED USE 2
TOTAL PERMIT AREA	0.443 AC (19,303.51 SF)

NOTES	
1.	PEDESTRIAN BRIDGES ARE TO HAVE A MINIMUM CLEARANCE OF 18.5' FEET FROM THE ROADWAY BELOW.

No.	REVISIONS	DATE	BY

**SITE PLAN
PHMS - NEW PEDIATRIC CAMPUS**

PEDIATRIC HEALTH & MANAGEMENT SERVICES
CALLED 40.252 ACRES
INST. NO. 201300134097
O.P.R.D.C.T.

6303 HARRY HINES BOULEVARD
CITY OF DALLAS, DALLAS COUNTY, TEXAS
DATE OF PREPARATION: 11/13/2025 ZONING CASE NO. Z223-292

ENGINEER:
KIMLEY-HORN AND ASSOCIATES, INC.
2500 PACIFIC AVENUE, SUITE 1100,
DALLAS, TEXAS 75226
PHONE: 972-770-1300
CONTACT: JUDD MULLINIX, P.E.
EMAIL: Judd.Mullinix@kimley-horn.com