
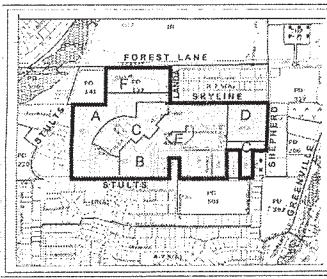


151082

29757

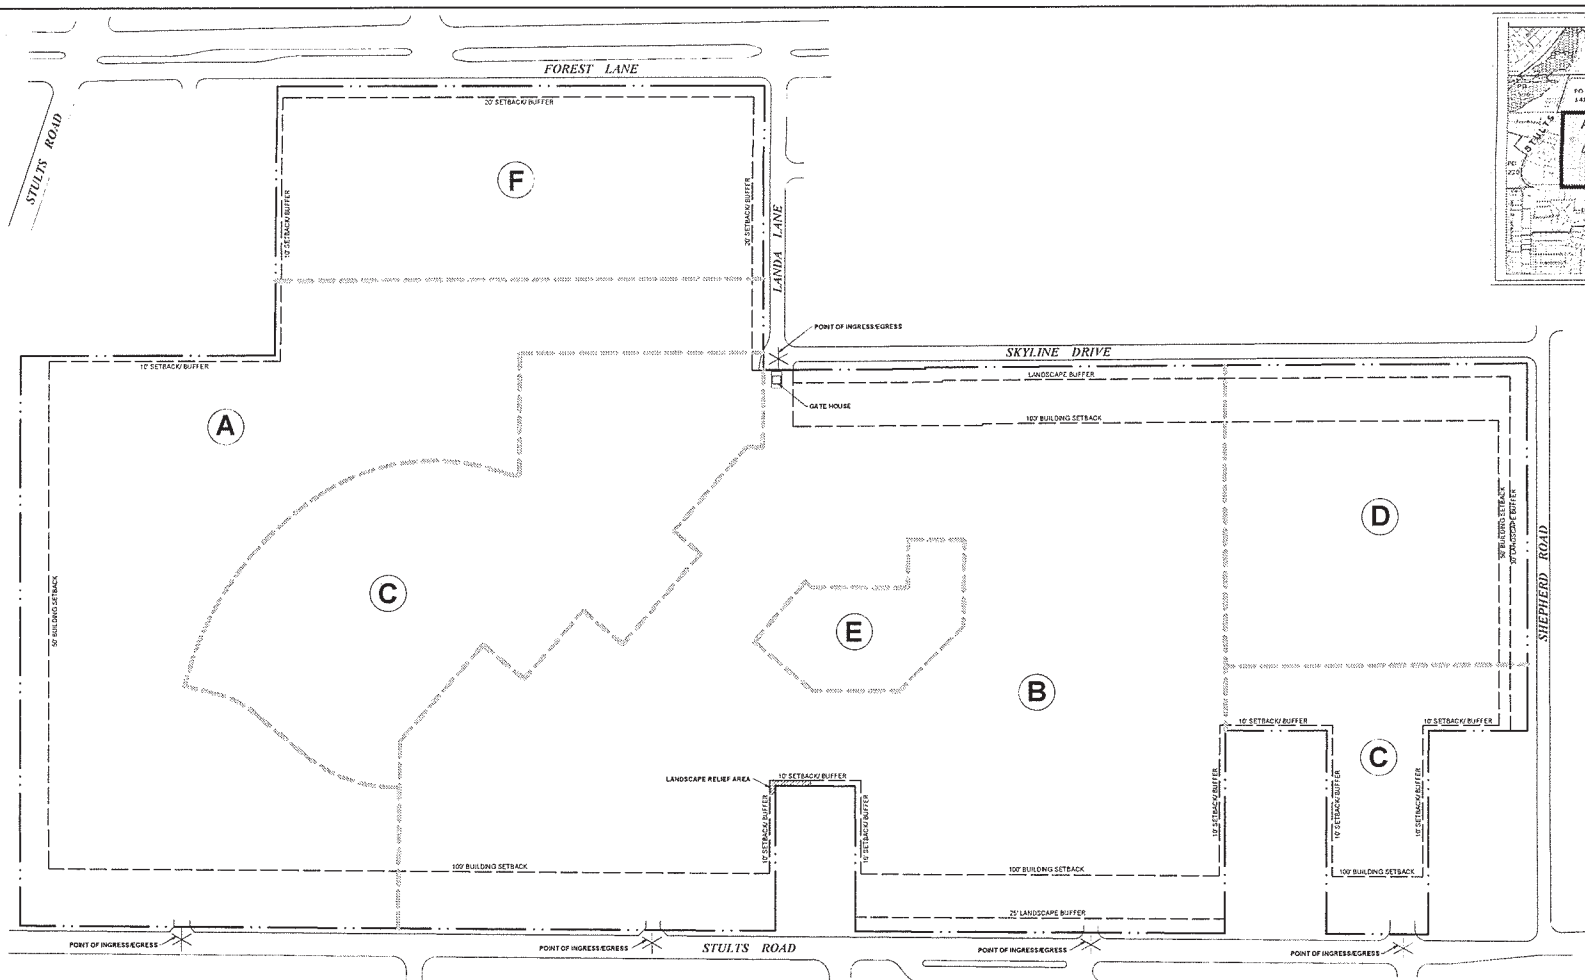

VICINITY MAP
NTS
NORTH

	TOTAL PD	Subarea A	Subarea B	Subarea C	Subarea D	Subarea E	Subarea F
Land Area	66.33 AC	n/a	n/a	n/a	n/a	n/a	n/a
Maximum Lot Coverage	23%	n/a	n/a	n/a	n/a	n/a	n/a
Maximum FAR	0.5	n/a	n/a	n/a	n/a	n/a	n/a
Maximum Density	1,082 DU	n/a	n/a	n/a	n/a	n/a	n/a
Maximum Height	n/a	30'	55'	72'	30'	55'	30'
Number of Units/ Beds by Building Type/Function/ Floor area	TOTAL PD	Subarea A	Subarea B	Subarea C	Subarea D	Subarea E	Subarea F
Detached single retirement housing	38 units	38 units	n/a	n/a	n/a	n/a	n/a
Attached single retirement housing	20 units	8 units	n/a	n/a	n/a	n/a	12 units
Apartment retirement housing	467 units	n/a	104 units	228 units	n/a	65 units	72 units
Convenience and nursing care	507 beds	n/a	255 beds	n/a	252 beds	n/a	n/a
Adult day care	7,500 sf	n/a	7,500 sf	n/a	n/a	n/a	n/a
Administrative, dining, health offices, and other accessory uses	74,486 sf	n/a	57,005 sf	3,341 sf	14,100 sf	n/a	n/a
Recreational	3,500 sf	n/a	1,500 sf	n/a	n/a	n/a	n/a
Maintenance	12,460 sf	n/a	8,680 sf	3,780 sf	n/a	n/a	n/a
Early Childhood Education Center							
Parking - Surface and Underground	TOTAL PD	Subarea A	Subarea B	Subarea C	Subarea D	Subarea E	Subarea F
Resident	734	46	189	225	84	65	95
Employee	351	0	257	57	37	0	0
Visitor	499	46	163	197	36	13	94
Total	1,454	92	599	400	137	78	188

NOTE: DEVELOPMENT MAY TRANSFER BETWEEN SUBAREAS AS LONG AS TOTALS ARE NOT EXCEEDED.

- LANDSCAPE RELIEF AREA
- POINT OF INGRESS/ EGRESS

CONCEPTUAL PLAN
SCALE: 1" = 100'-0"

03/05/15
PROJECT NUMBER
CASE NUMBER
2145-1666(e)

BALDWIN ASSOCIATES
3904 Elm Street, Suite B
Dallas, Texas 75226
MOBILE: 214.729.7949
OFFICE: 214.824.7949
rob@baldwinplanning.com

Baldwin Associates

LINE DRIVE
ALLAS, TEXAS

Conceptual Plan
Exhibit 456A
PDD No. 456

Approved
City Plan Commission
May 7, 2015