


L.B.J. FREEWAY (I.H. 635)
 VARIABLE WIDTH PUBLIC RIGHT-OF-WAY
 L.B.J. FREEWAY ACCESS ROAD

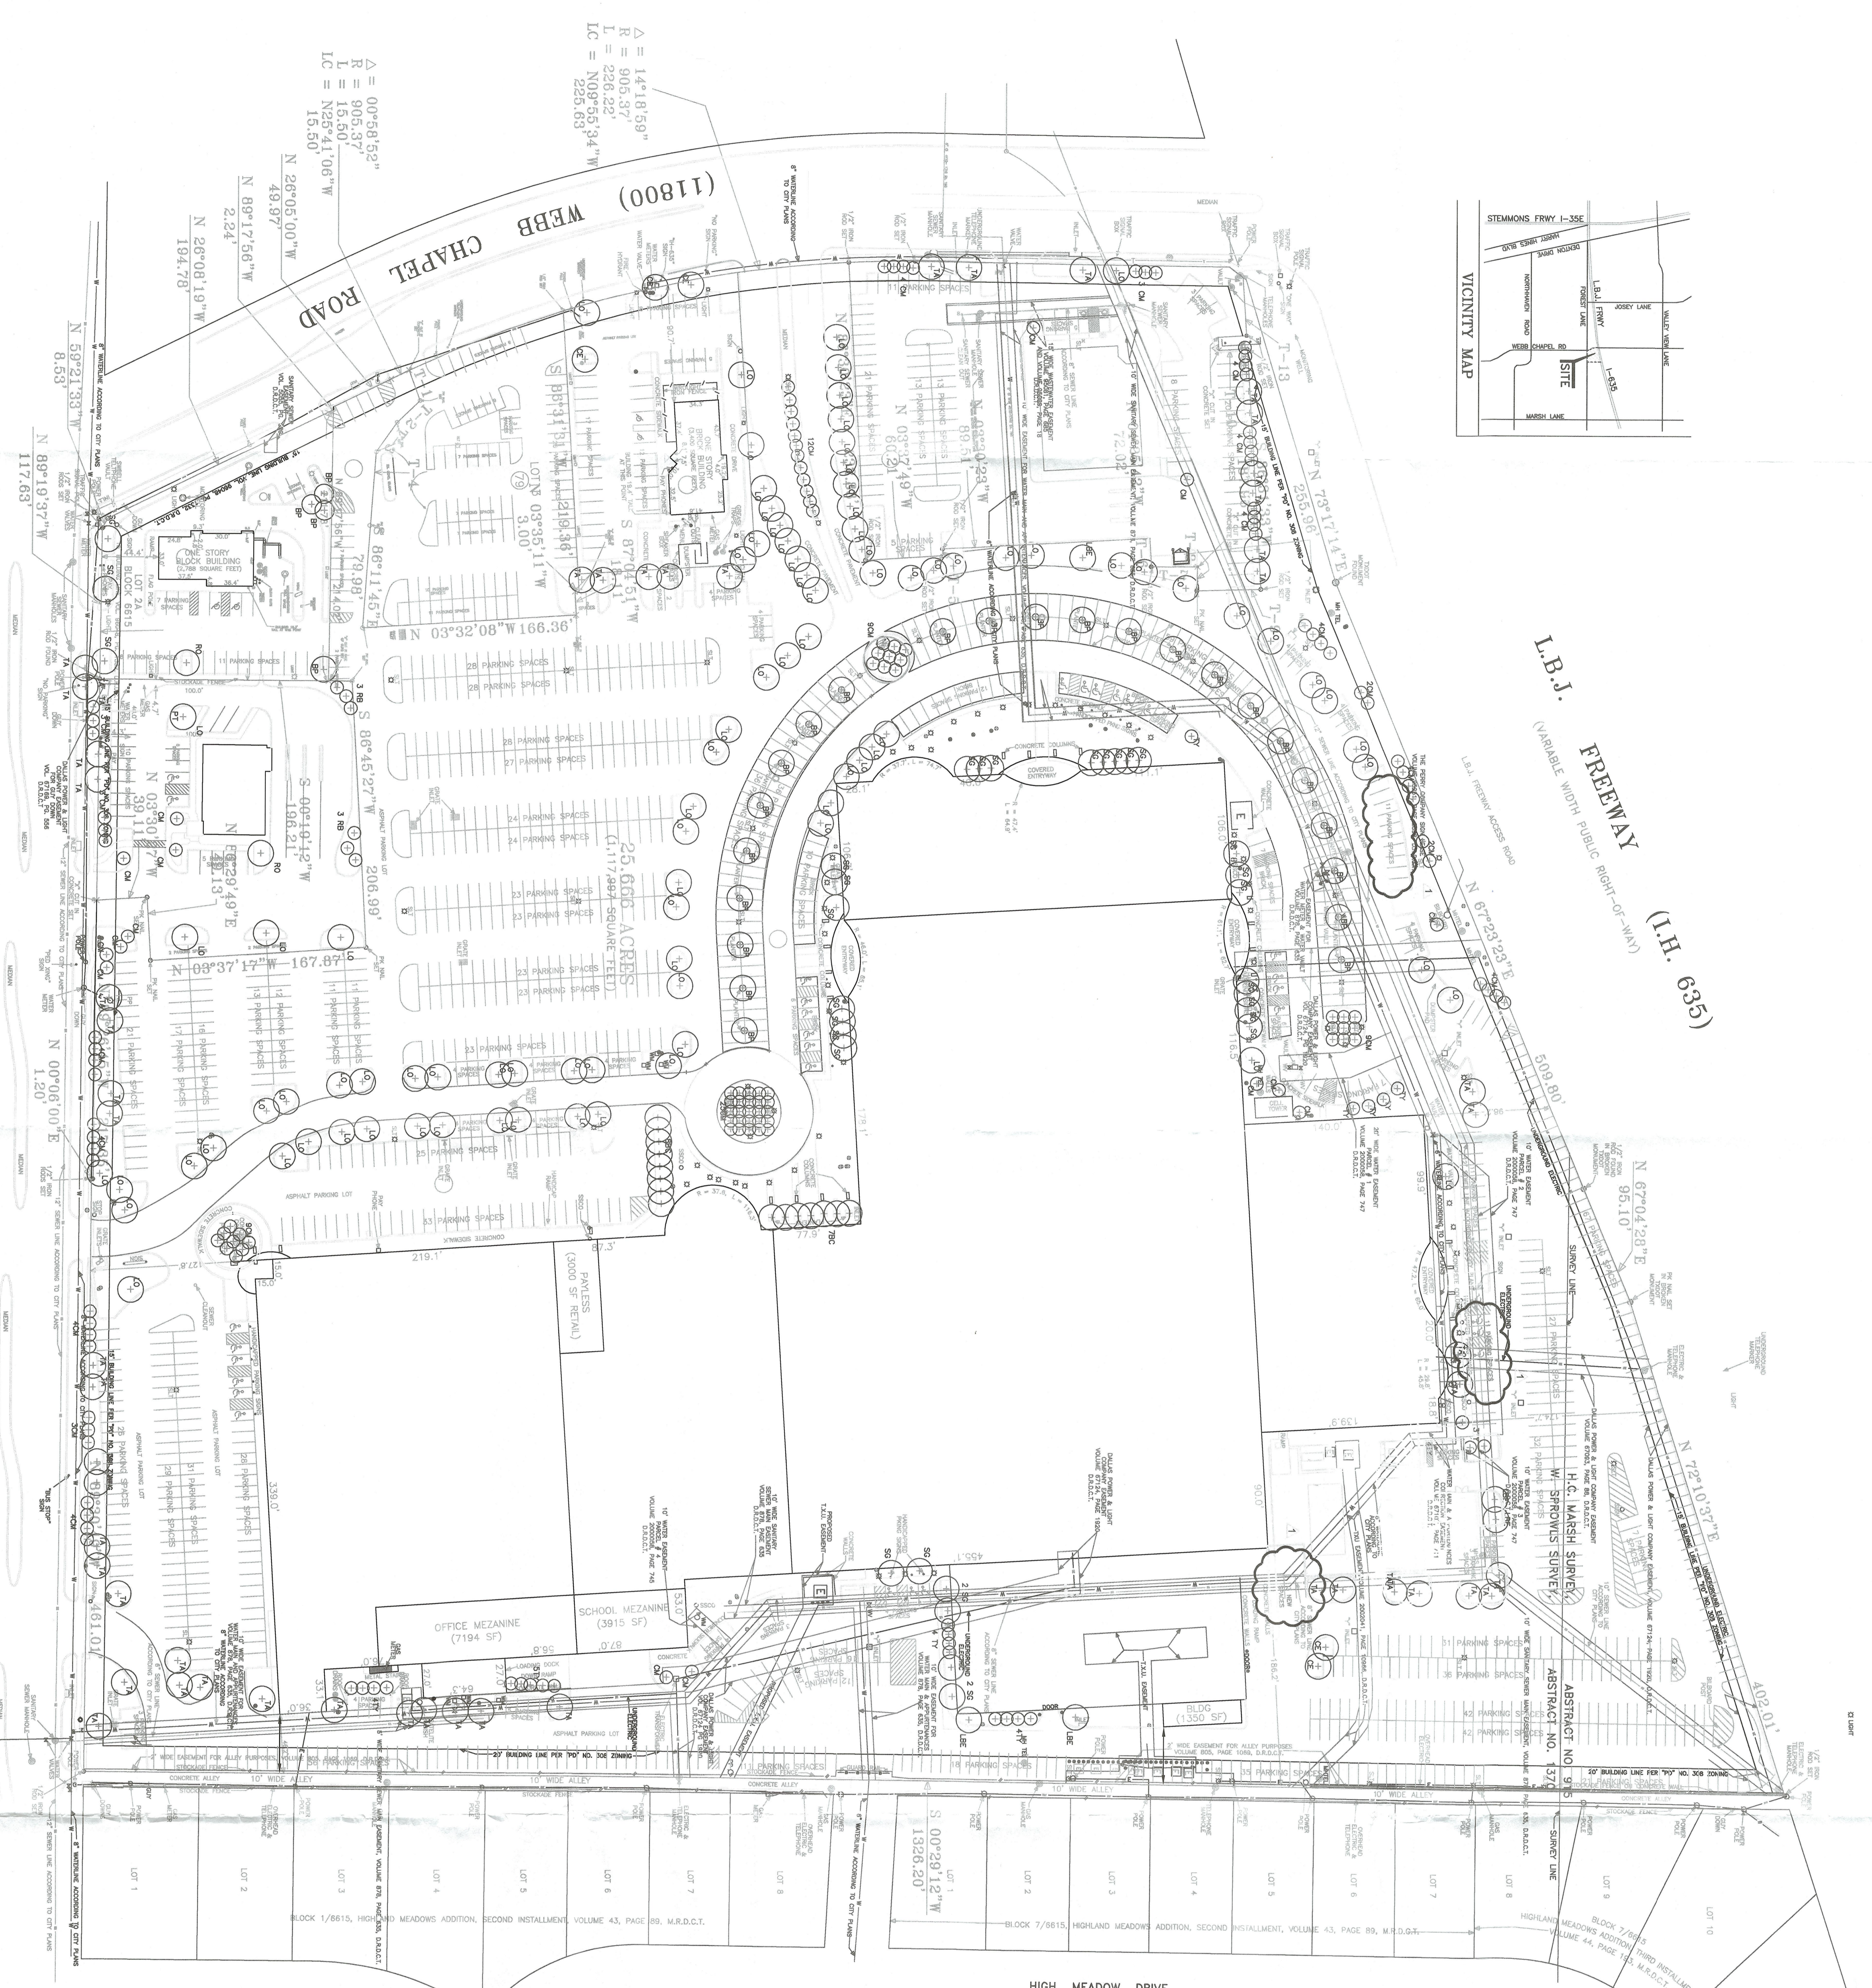

SITE ADDRESS: 11800 WEBB CHAPEL ROAD

A LANDSCAPE PLAN

FOREST LANE

HIGH MEADOW DRIVE

HIGH BROOK DRIVE

HIGH VISTA DRIVE

HIGH LARK DRIVE

B PREPARATION GENERAL NOTES

1. PLAN PREPARED BY:
 MICHAEL S. KENDALL
 KENDALL S. LANDSCAPE ARCHITECTURE
 SUITE 701
 DALLAS, TEXAS 75206
 PHONE: (214) 734-3226
 FAX: (214) 734-8022
 MICHAEL S. KENDALL, L.P.
 TEXAS LANDSCAPE ARCHITECT LICENSE NO. 1127

C TREE LEGEND

Tree Counts	Current PD Revision	Final Study Condition
Large Trees		
BC Bald Cypress	15	4' call / 1/2" H.I. 8' spread
BP Bradford Pear	27	2' call / 8' H.I. 4-5' spread
LE Live Oak	5	4' call / 1/2" H.I. 8' spread
LO Live Oak	51	3' call / 10' H.I. 5-6' spread
SO Sweet Gum	31	3' call / 10' H.I. 5-6' spread
PT Palmetto	1	4' call / 1/2" H.I. 8' spread
RO Red Oak	2	4' call / 1/2" H.I. 8' spread
Ornamental Trees		
CM Cape May	142	1 1/2" call / 8'-10" H.I. 5' spread
RB Red Bud	6	1 1/2" call / 8'-10" H.I. 5' spread
TY Tree Yucca	21	1 1/2" call / 8'-10" H.I. 5' spread
TOTALS	385	

T Mobile
 SWITCH EXPANSION PROJECT
 ADDRESS
 11830 WEBB CHAPEL ROAD SUITE 5000
 DALLAS, TEXAS 75234

KENDALL Landscape Architecture
 Michael S. Kendall, ASLA
 8150 N. Central Expressway
 Suite 701
 Dallas, Texas 75206
 Phone: (214) 734-3226
 Fax: (214) 734-8022

Binkley & Barfield
 consulting engineers
 1253 W. 15th Street, Suite 200, Irving, Texas 75039
 (972) 312-6000 Phone (972) 312-5000 Fax
 www.binkleyandbarfield.com
 From Irving, Texas 75039

BURR
 COMPUTER ENVIRONMENTS, INC.
 10400 ROCKWELL BLVD
 FORT WORTH, TEXAS 76177
 Phone: (817) 441-4644
 Fax: (817) 441-4644

ISSUES & REVISIONS

No.	Date	Description
1	12/5/11	RELOCATED 6 SPACES

APPROVED BY CITY PLANNING COMMISSION IN ACCORDANCE WITH THE PROVISIONS OF CHAPTER 21C OF THE DALLAS DEVELOPMENT CODE
 Michael S. Kendall, ASLA
 PLANNED DEVELOPMENT INSPECTOR NO. 888715

SCALE

SHEET TITLE
 LANDSCAPE PLAN

SHEET NO.
 L1

DEVELOPMENT PLAN
 PD308

DRAWN BY: [Signature]
 CHECKED BY: [Signature]
 PROJECT NO.: [Number]
 SHEET NO.: L1