


PLANT MATERIAL SCHEDULE

TREES					
TYPE	QTY	COMMON NAME	BOTANICAL NAME	SIZE	
•	LO	8	LIVE OAK	<i>Quercus virginiana</i>	3"
•	CE	10	CEDAR ELM	<i>Ulmus crassifolia</i>	3"
⊗	NPH	2	NEEDLEPOINT HOLLY	<i>Ilex cornuta 'Needlepoint'</i>	10 gal.
•	RO	3	RED OAK	<i>Quercus rubra</i>	3"
⊕	SH	3	SAVANNAH HOLLY	<i>Quercus rubra</i>	3"
⊗	VT	3	VITEX	<i>Vitex agnus castus</i>	3"

NOTE: Plant list is an aid to bidders only. Contractor shall verify all quantities on plan. All heights and spreads are minimums. All plant material shall meet or exceed remarks as indicated. All trees to have straight trunks and be matching within varieties.

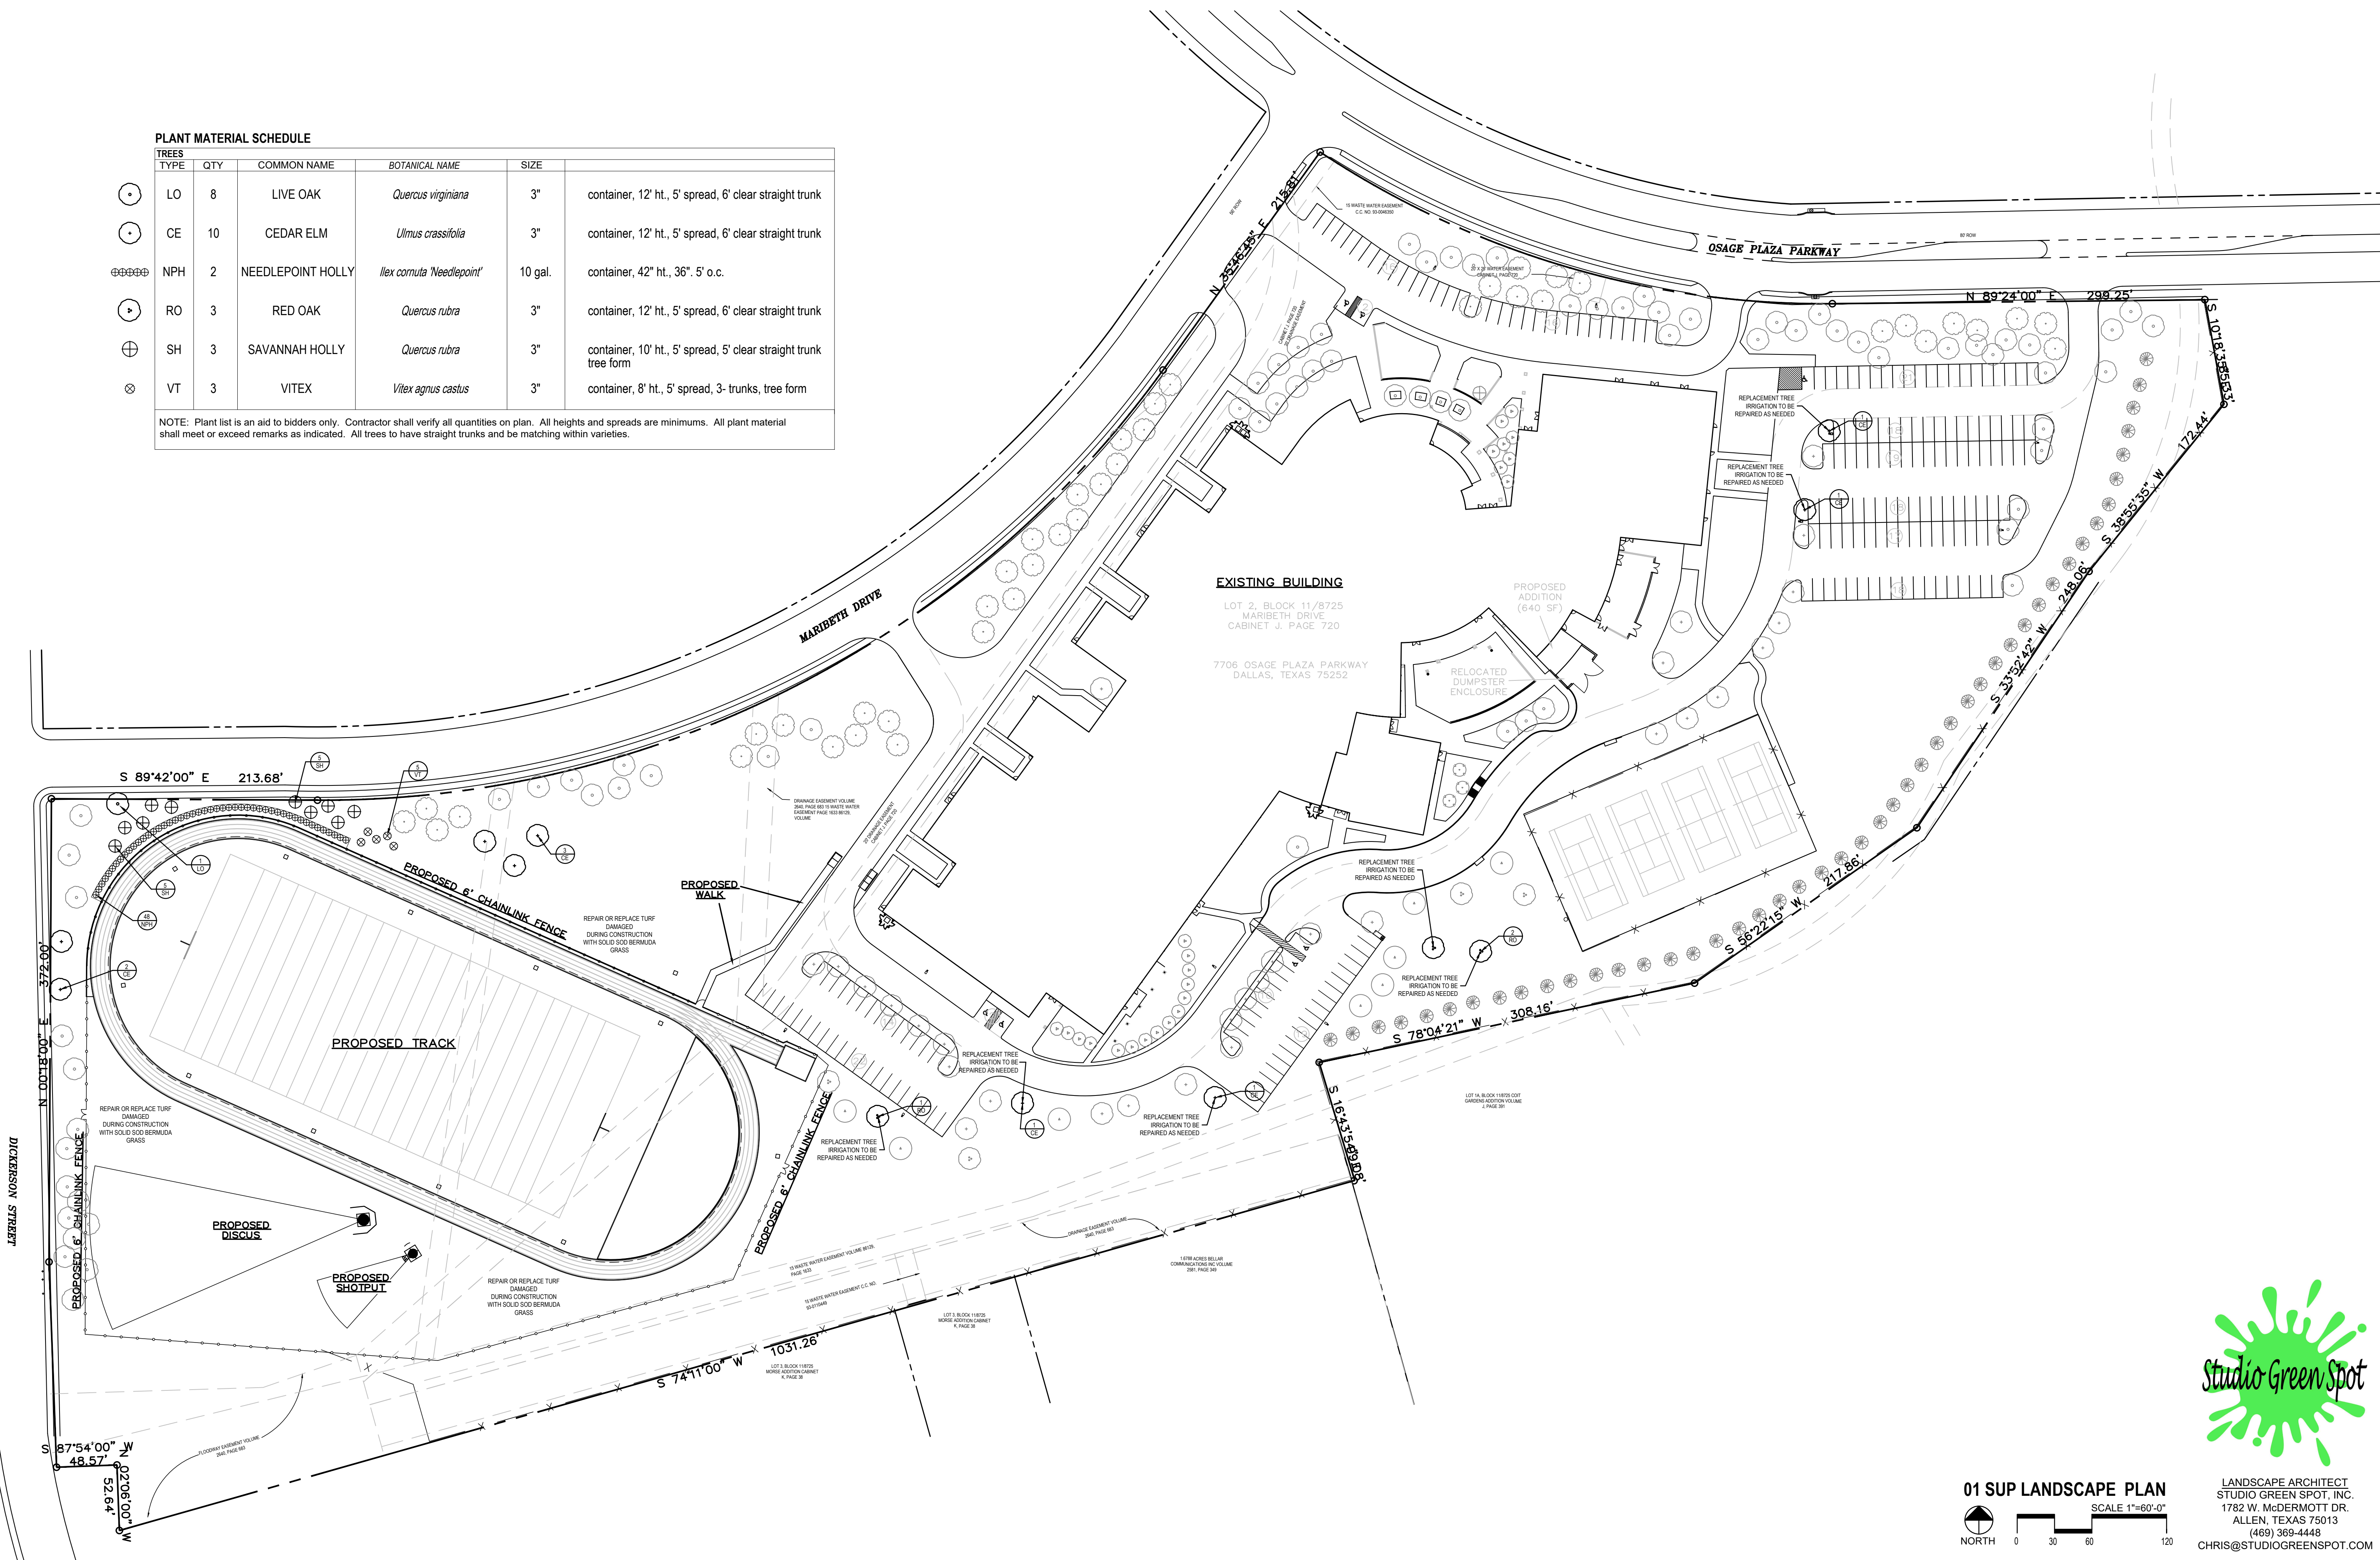

01 SUP LANDSCAPE PLAN

SCALE 1"=60'-0"




LANDSCAPE ARCHITECT
STUDIO GREEN SPOT, INC.
1782 W. McDERMOTT DR.
ALLEN, TEXAS 75013
(469) 369-4448
CHRIS@STUDIOGREENSPOT.COM


MISC. INFORMATION

NOTE:
Prior to beginning any construction or construction staking, it shall be the Contractor's responsibility to contact the civil engineer to insure that all parties are in possession of the most current set of construction documents.

REVISION	DATE	DESCRIPTION
1	11.04.2024	FOR APPROVAL

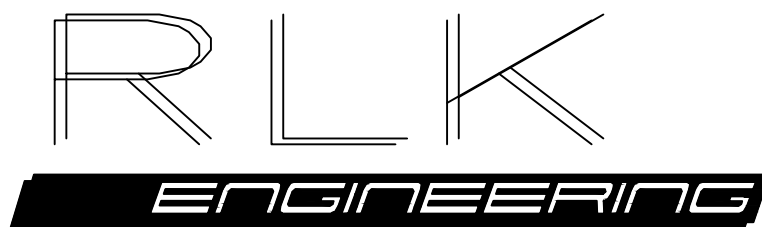

RLK ENGINEERING, INC.
111 West Main
Allen, Texas 75013
(972) 359-1733 Off
(972) 359-1833 Fax
Texas Registration No. 579

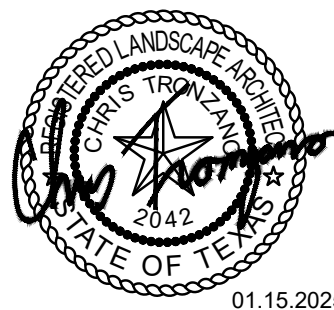

SUP LANDSCAPE PLAN			
FRANKFORD MIDDLE SCHOOL			
TRACK & FIELD			
PLANO INDEPENDENT SCHOOL DISTRICT, PLANO, TEXAS			
DESIGNED BY: SGS Landscape Architects	TECH REVIEW: RO	DRAWING FILE: 01.15.2025	DRAWING SCALE: 1"=60'-0"
DRAWN BY: SGS Landscape Architects	PEER REVIEW: CMT	PROJECT NUMBER: RLK- 23013	SHEET: L-2