


**NOT FOR
CONSTRUCTION**

This plan remains the intellectual property of Bonick Landscaping Inc. This plan can not be copied, reproduced or implemented in part or in whole without the prior written consent of Bonick Landscaping Inc.

Burke Residence
4544 Isabella Ln., Dallas TX 75229

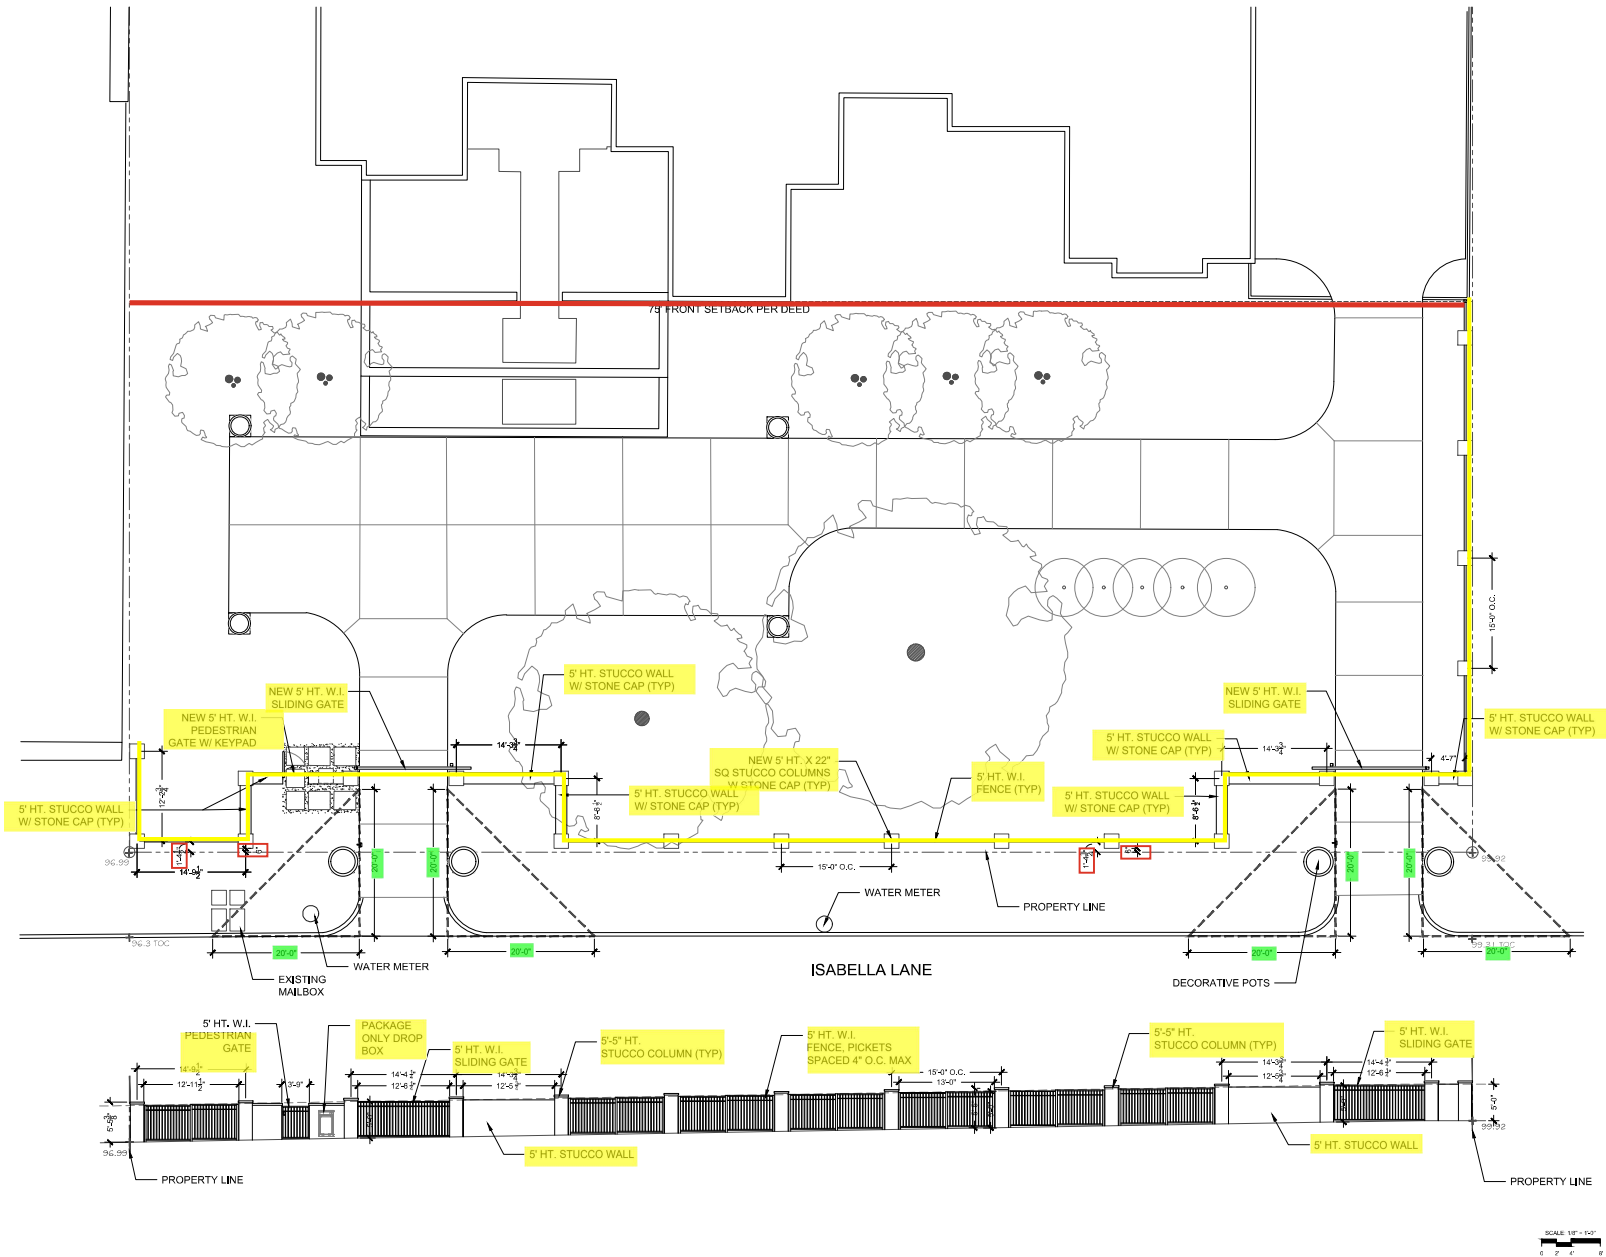

Issue/Revision

North



Scale: 1/8" = 1'-0"

Fence Variance Plan