

REV. NO.	DATE	BY	DESCRIPTION

PARKING GARAGE B & PEDESTRIAN CONCOURSE

HUTT-ZOLLARS
 Architects / Engineers
 3133 Midway Ave. Suite 800 Dallas, Texas 75204
 Phone (214) 871-3311 Fax (214) 871-0757

ASSOCIATES INC.
 T.S. OREGAN
 1633 Addison Rd. Suite 101
 Addison, TX 75001-5114
 Phone (214) 750-8823 Fax (214) 750-8823

ARS ENGINEERING, INC.
 5910 N. Central Expressway
 Dallas, TX 75206
 Phone (214) 696-4291 Fax (214) 361-6298

CAMPUS ENGINEERING, INC.
 7430 Greenville Ave.
 Dallas, TX 75231
 Phone (214) 696-4291 Fax (214) 361-6298


DESIGNED BY:	
CHECKED BY:	
DATE:	3/28/04
BY:	C.E.I.
DESCRIPTION:	

LEVELS 1, 2, AND 4 LOBBY SPECIAL SYSTEMS PLANS


DATE: SEPTEMBER 17, 2003

PROJ. NO. 01-2950-01
 CONSULT. NO. 01-2950-01
 SHEET No. **EC-113**


- GENERAL NOTES:**
- SEE SHEET E.001 FOR SYMBOLS AND ABBREVIATIONS.
 - SPACE SPEAKERS 50' APART ALONG CONCOURSE.
 - PROVIDE ONE 3/4" CONDUIT LOOPED FROM ELEVATOR PIT TO ELEVATOR PIT THEN ONE 1" CONDUIT HOMERUN TO THE COMMUNICATIONS OFFICE.

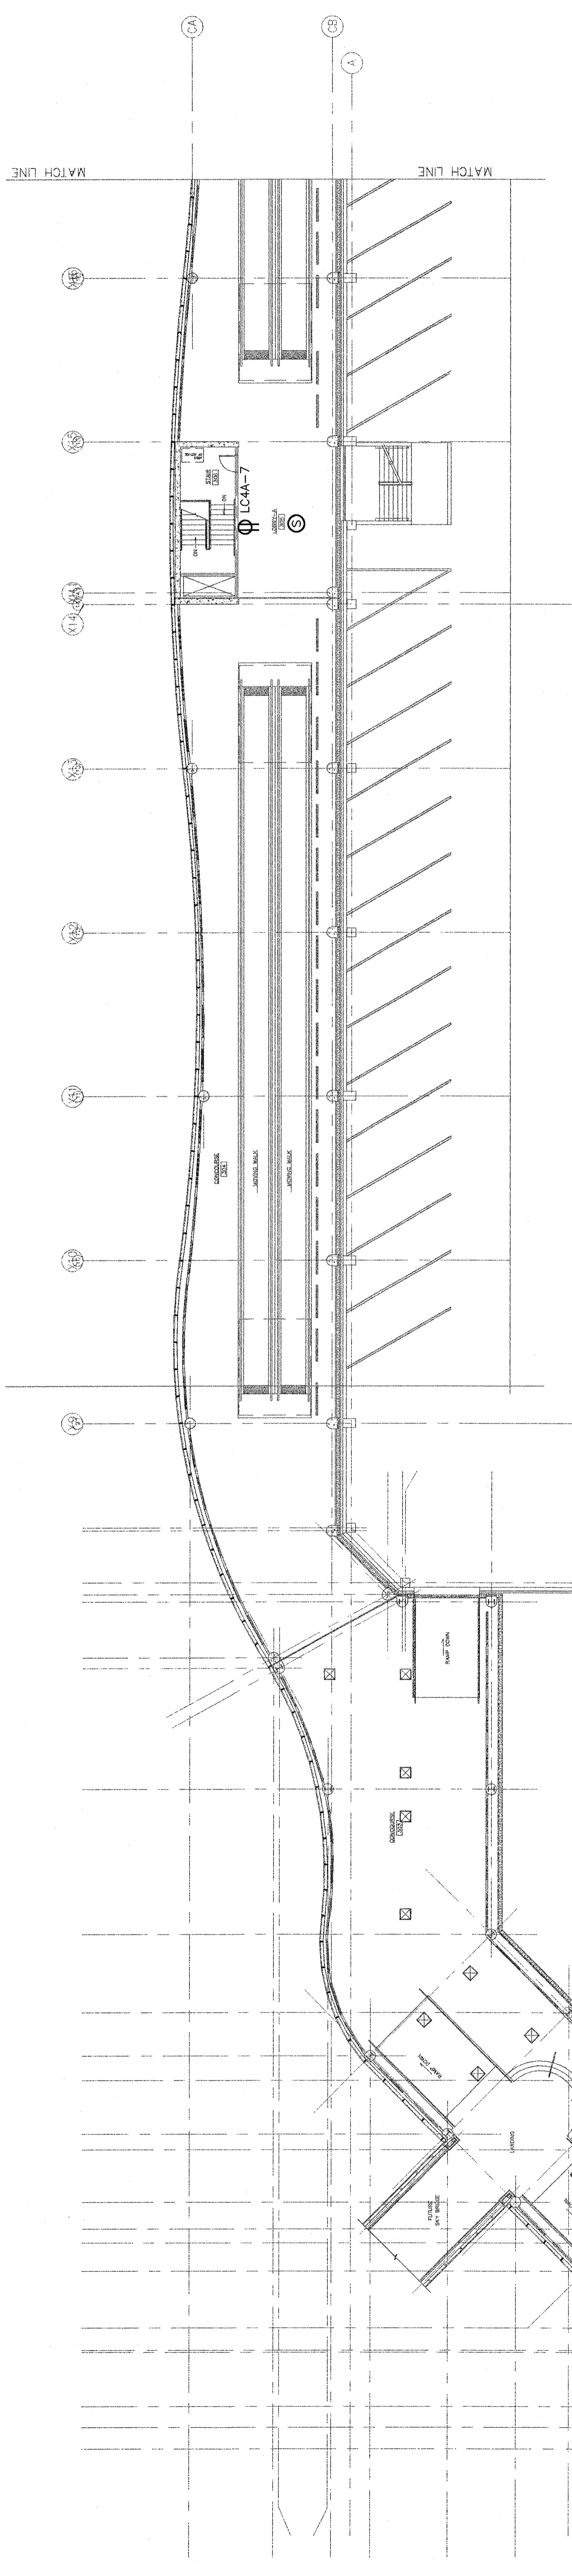


1 ELEVATOR LOBBY - LEVELS 1, 2 AND 4 (TYP.) - SEGMENT 1
 SCALE: 1/16" = 1'-0"
 PLAN NORTH

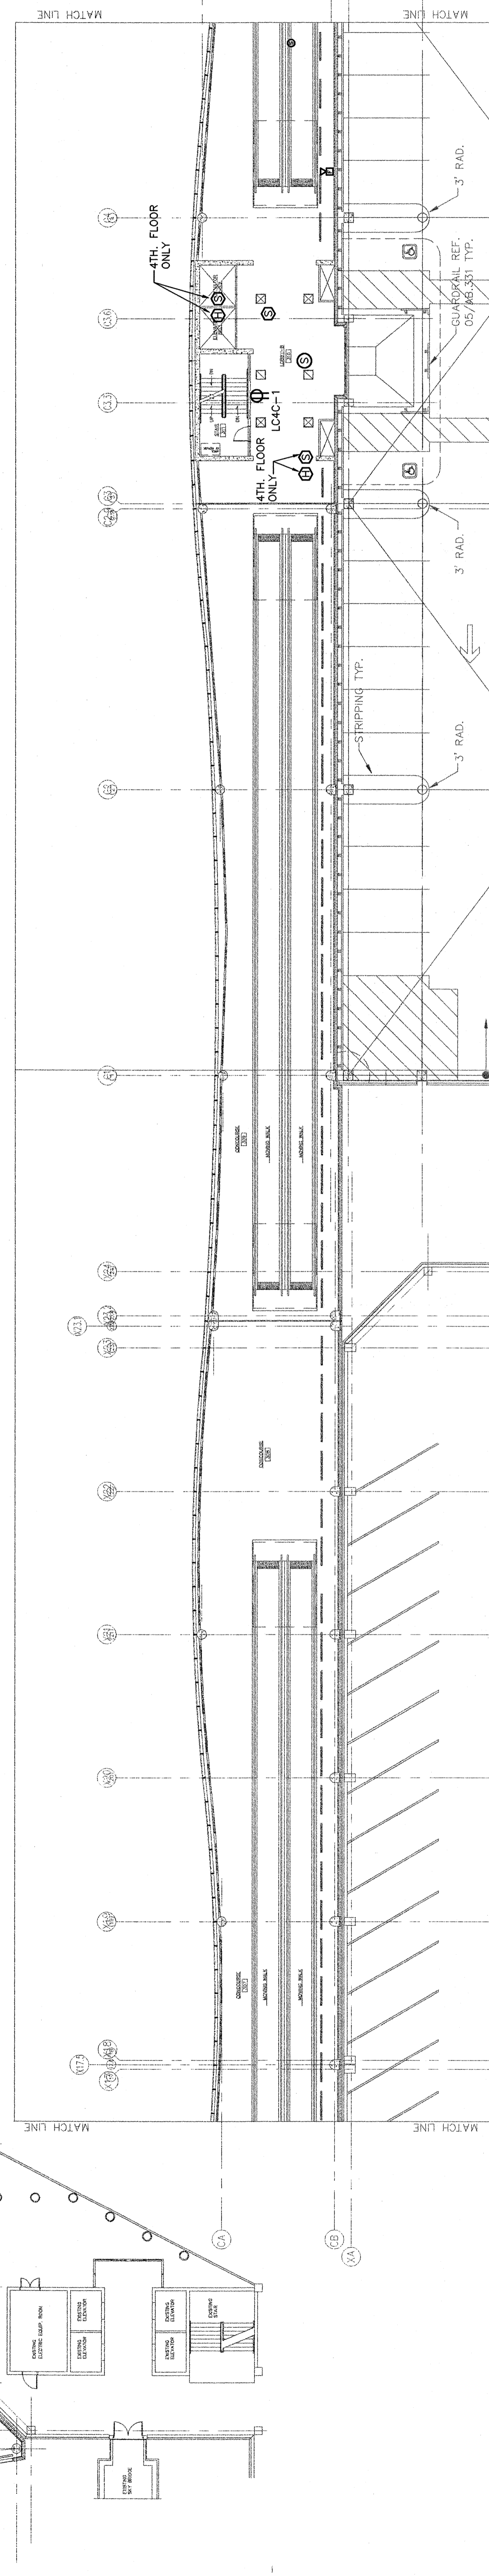

2 ELEVATOR LOBBY - LEVELS 1, 2 AND 4 (TYP.) - SEGMENT 2
 SCALE: 1/16" = 1'-0"
 PLAN NORTH

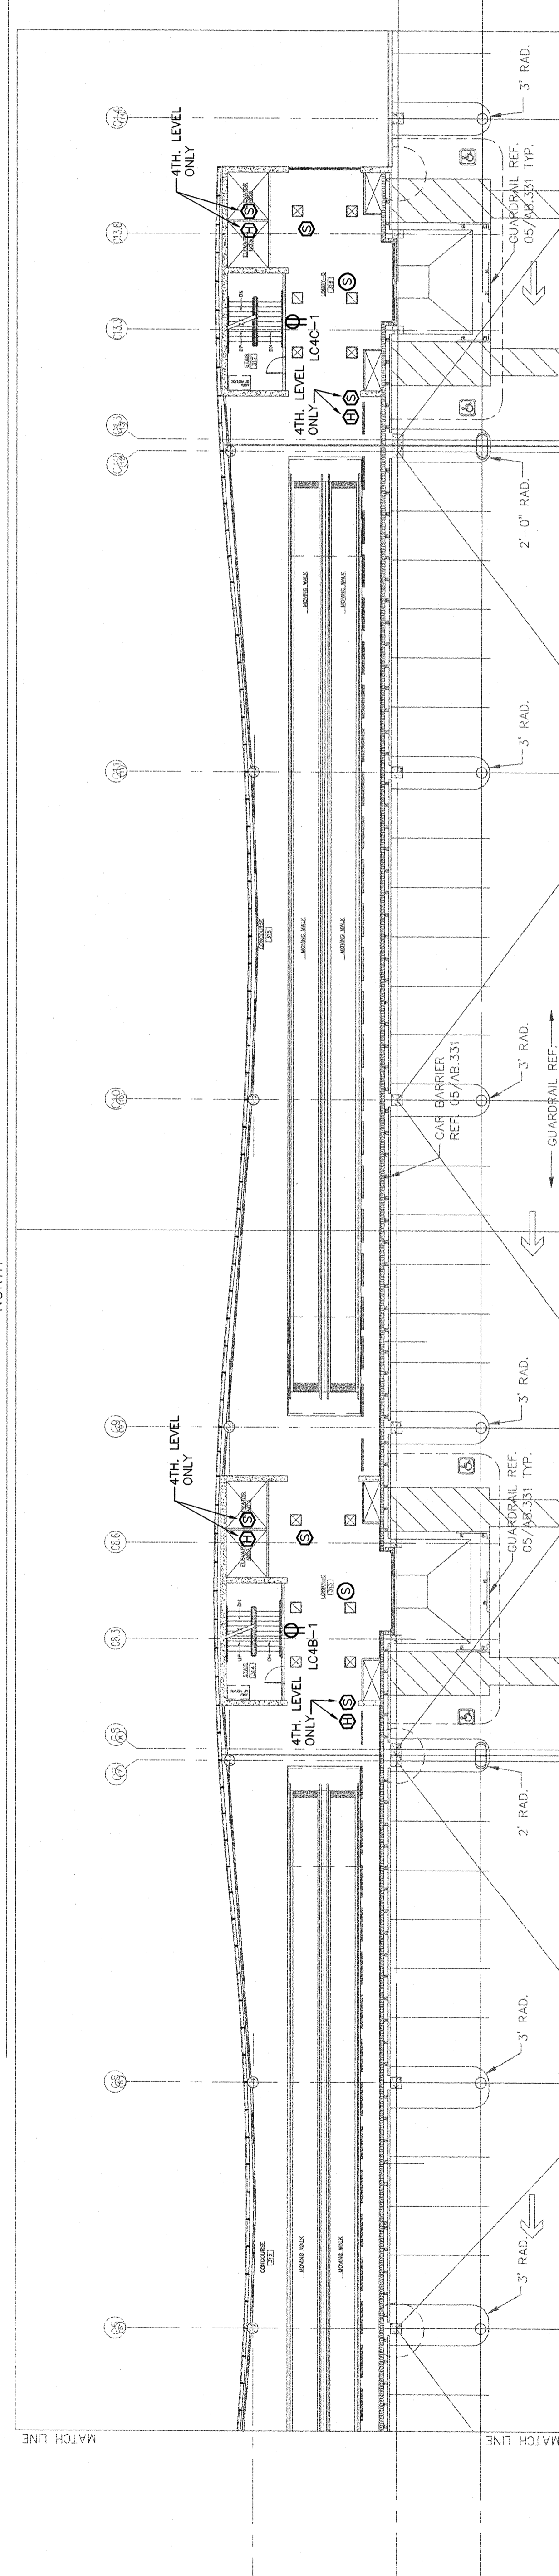

3 ELEVATOR LOBBY - LEVELS 1, 2 AND 4 (TYP.) - SEGMENT 3
 SCALE: 1/16" = 1'-0"
 PLAN NORTH

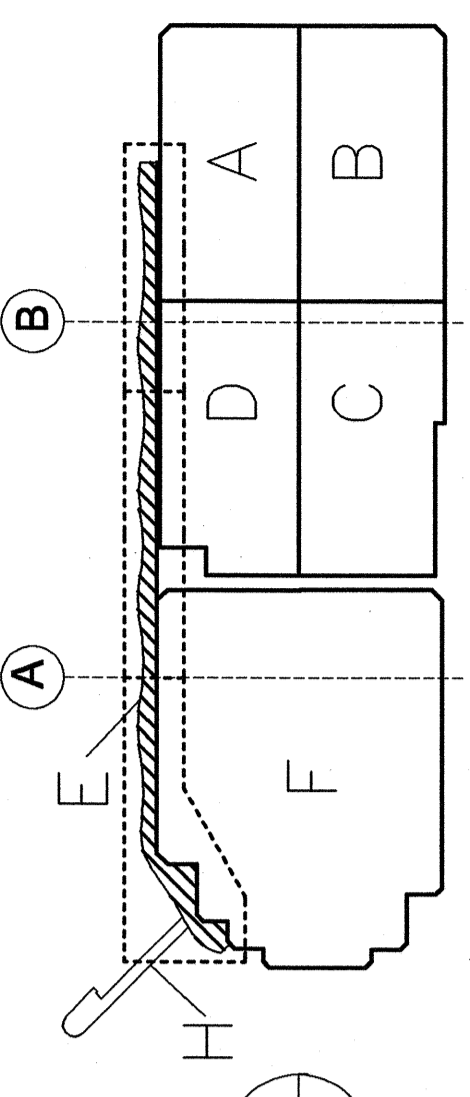

RECORD DOCUMENT

THIS CONSTRUCTION DOCUMENT WAS PREPARED USING INFORMATION SUPPLIED BY THE CONTRACTOR TO REPRESENT THE PROJECT. THIS DOCUMENT IS FOR INFORMATION AND REFERENCE IN CONSTRUCTION ONLY. IT IS NOT INTENDED FOR BID, PERMIT OR CONSTRUCTION.

ENGINEER: CAMPUS ENGINEERING, INC.



Escalators

Moving Walkways