

FOREST WOOD SHOPPING CENTER

BLOCK NO. 6381

FOREST LANE


Exhibit B

HOCKADAY SCHOOL

INWOOD ROAD

EASTERN AVENUE

DALLAS POWER & LIGHT CO. R.O.W.

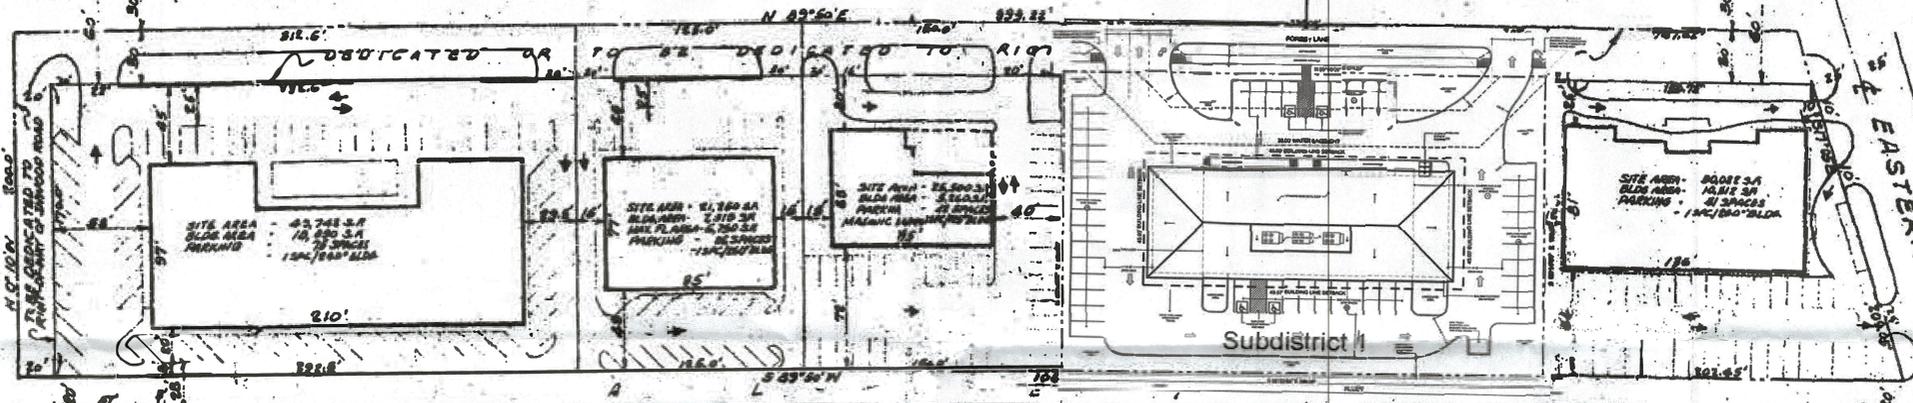

TYPICAL GATE LOCATION

6' HIGH MASONRY WALL - OPENINGS RESTRICTED TO LOCATIONS SHOWN

INWOOD ROAD ESTATES NO. 4

BLOCK NO. 6386

NOTE: This plat combines into one drawing, the site plans heretofore submitted by the five separate ownerships. All Building heights are limited to 2-Story.

SITE PLAN TO ACCOMPANY ZONING REQUEST BY FOREST VILLAGE, INC., ET AL CITY OF DALLAS BLOCK NO. 6386

ROLLINS AND MAHONEY CONSULTING ENGINEERS

DALLAS, TEXAS APRIL, 1962

PD No 1 - EXHIBIT B 222-304 (JM) CPC - February 16, 2023

32437

APPROVED BY CITY COUNCIL APR 12 2023 CITY SECRETARY

230514