


MARKET AND CORBIN STREETS

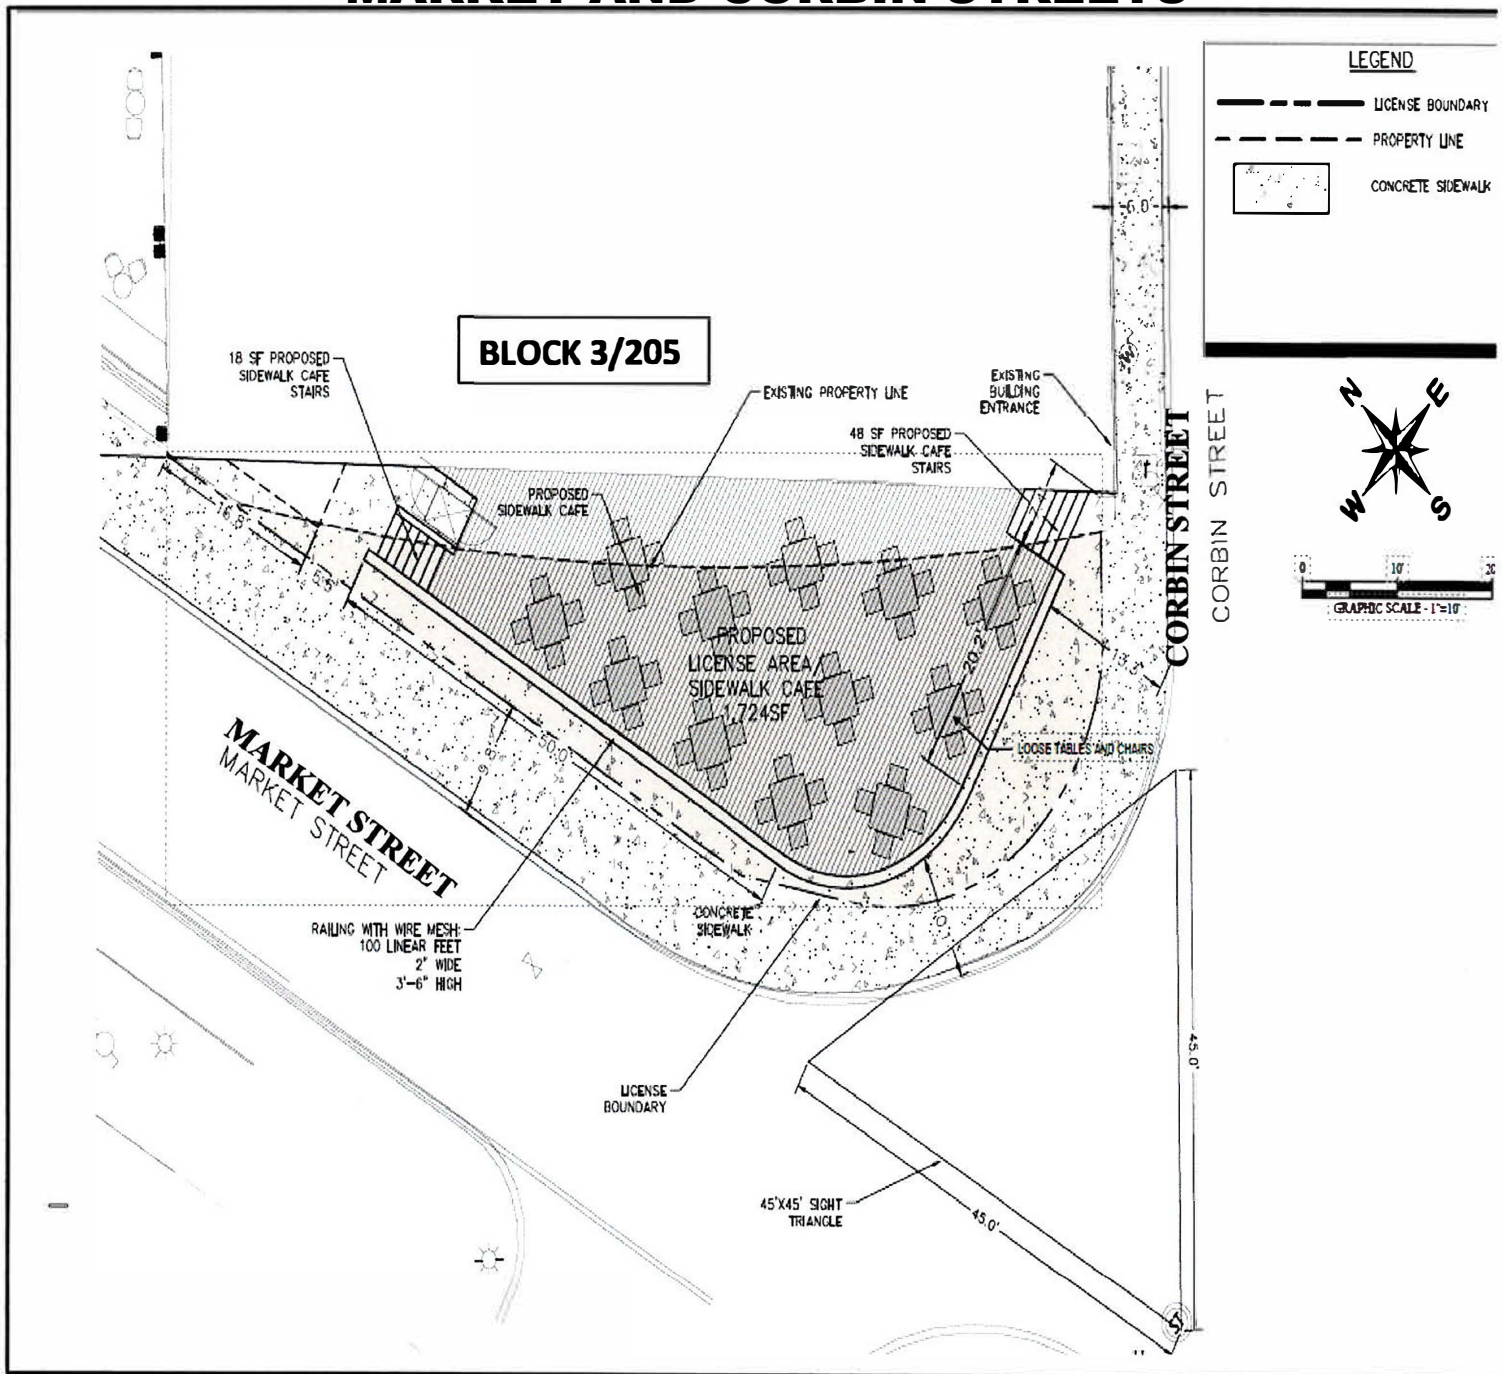

LICENSE AREAS

Sidewalk café with elevated deck and appurtenance and railings

COUNCIL DISTRICT 14