
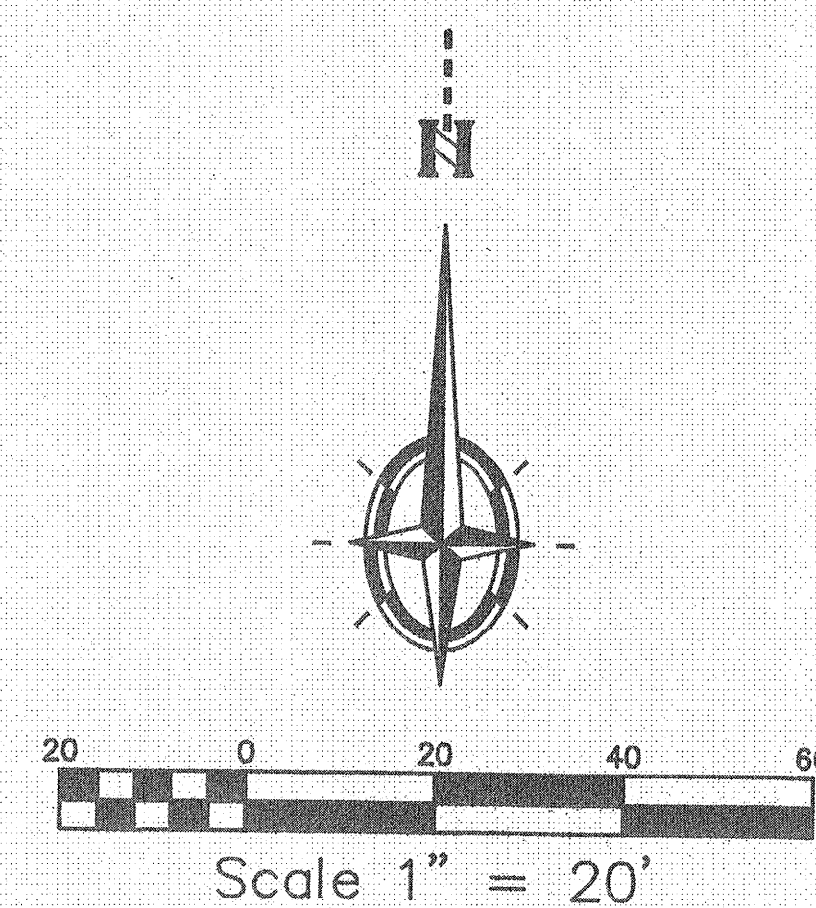
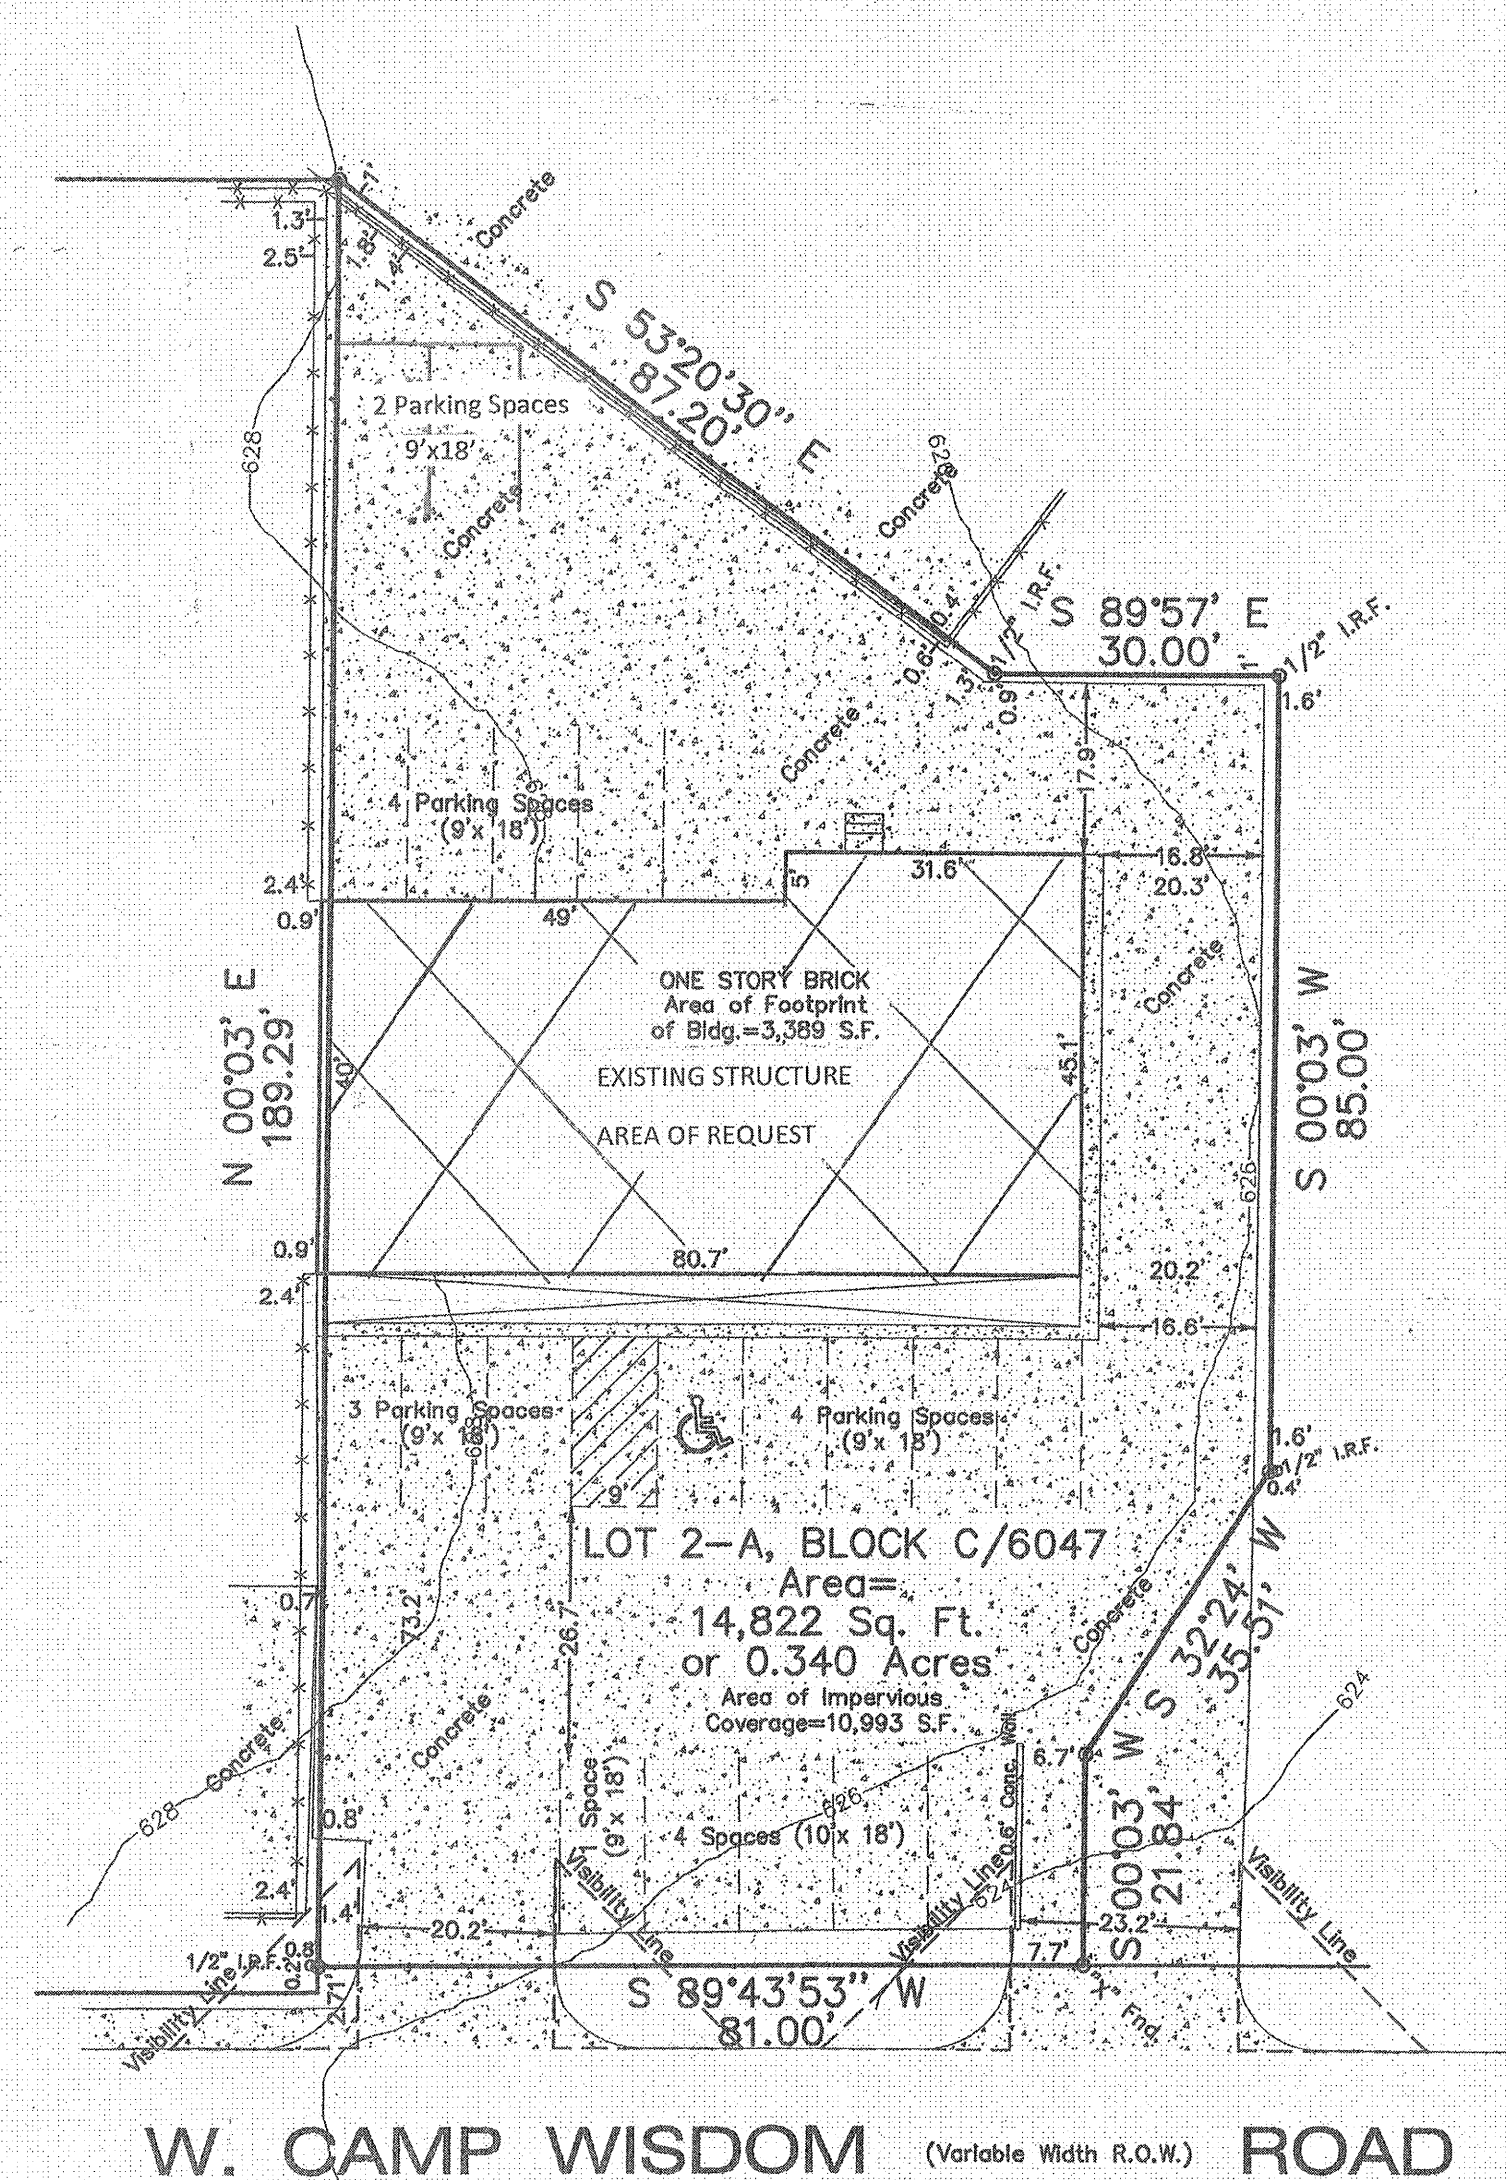


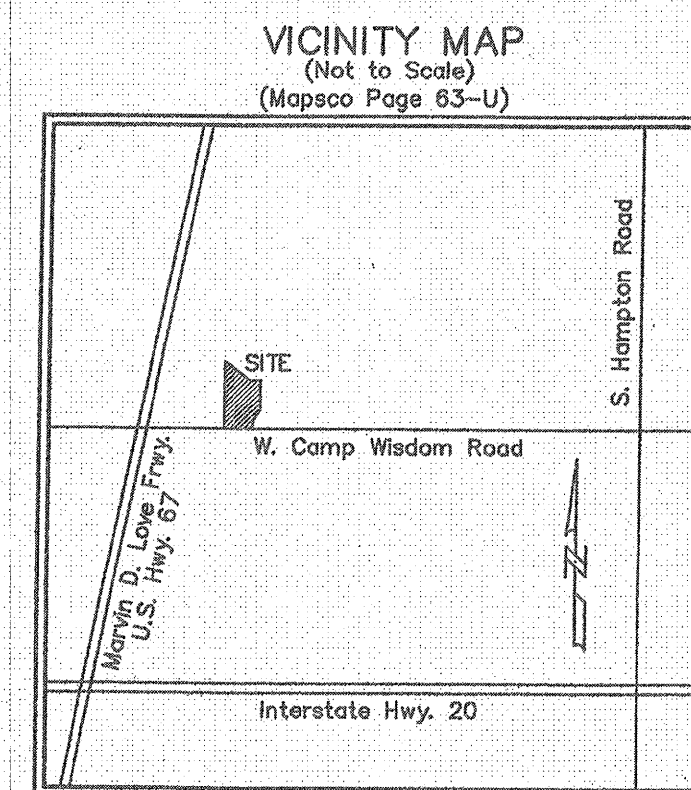

SITE SUMMARY

ZONING: RR-D

REQUEST: RR-D1 with SUP for alcoholic beverage sales in conjunction with general merchandise or food store less than 3500 square feet.

PROPOSED USE: general merchandise or food store less than 3500 square feet.

LOT AREA: 14,822 square feet

AREA OF REQUEST: 3389 S.F.

LOT COVERAGE: 22%

EXISTING HEIGHT: 18 feet

REQUIRED PARKING: 17

PROVIDED PARKING: 17

Z178-263
SITE PLAN