


EXISTING TREES				
QUANTITY	SYMBOL	CALLOUT	COMMON NAME	SIZE
64		LIVE OAK	Live Oak	GENERALLY 6"-12" CALIPER
54		CEDAR ELM	Cedar Elm	GENERALLY 6"-12" CALIPER
47		B. CYPRESS	Bald Cypress	GENERALLY 6"-12" CALIPER
23		C. MYRTLE	Red flowering Grape Myrtle	GENERALLY 5"-10" CALIPER, HT.
2		RED BUD	Red Bud	6" CALIPER
32		RED CEDAR	Red Cedar	GENERALLY 5"-12" CALIPER

PROPOSED TREES				
QUANTITY	SYMBOL	CALLOUT	COMMON NAME	SIZE & CONDITION
1		LIVE OAK	Live Oak	5" caliper, 10'-12' Ht./ 4'-5' spread, B&B straight trunk full rounded canopy
3		RED OAK	Shumard Red Oak	5" caliper, 10'-12' Ht./ 4'-5' spread, B&B straight trunk full rounded canopy
4		PISTACHIO	Chinese Pistachio	5" caliper, 10'-12' Ht./ 4'-5' spread, B&B straight trunk full rounded canopy
3		D. WILLOW	Desert Willow	4'-5' ht, 3'-4' spread, container
15		RED CEDAR	Red Cedar	6" Ht./4' spread, B&B, full and rounded

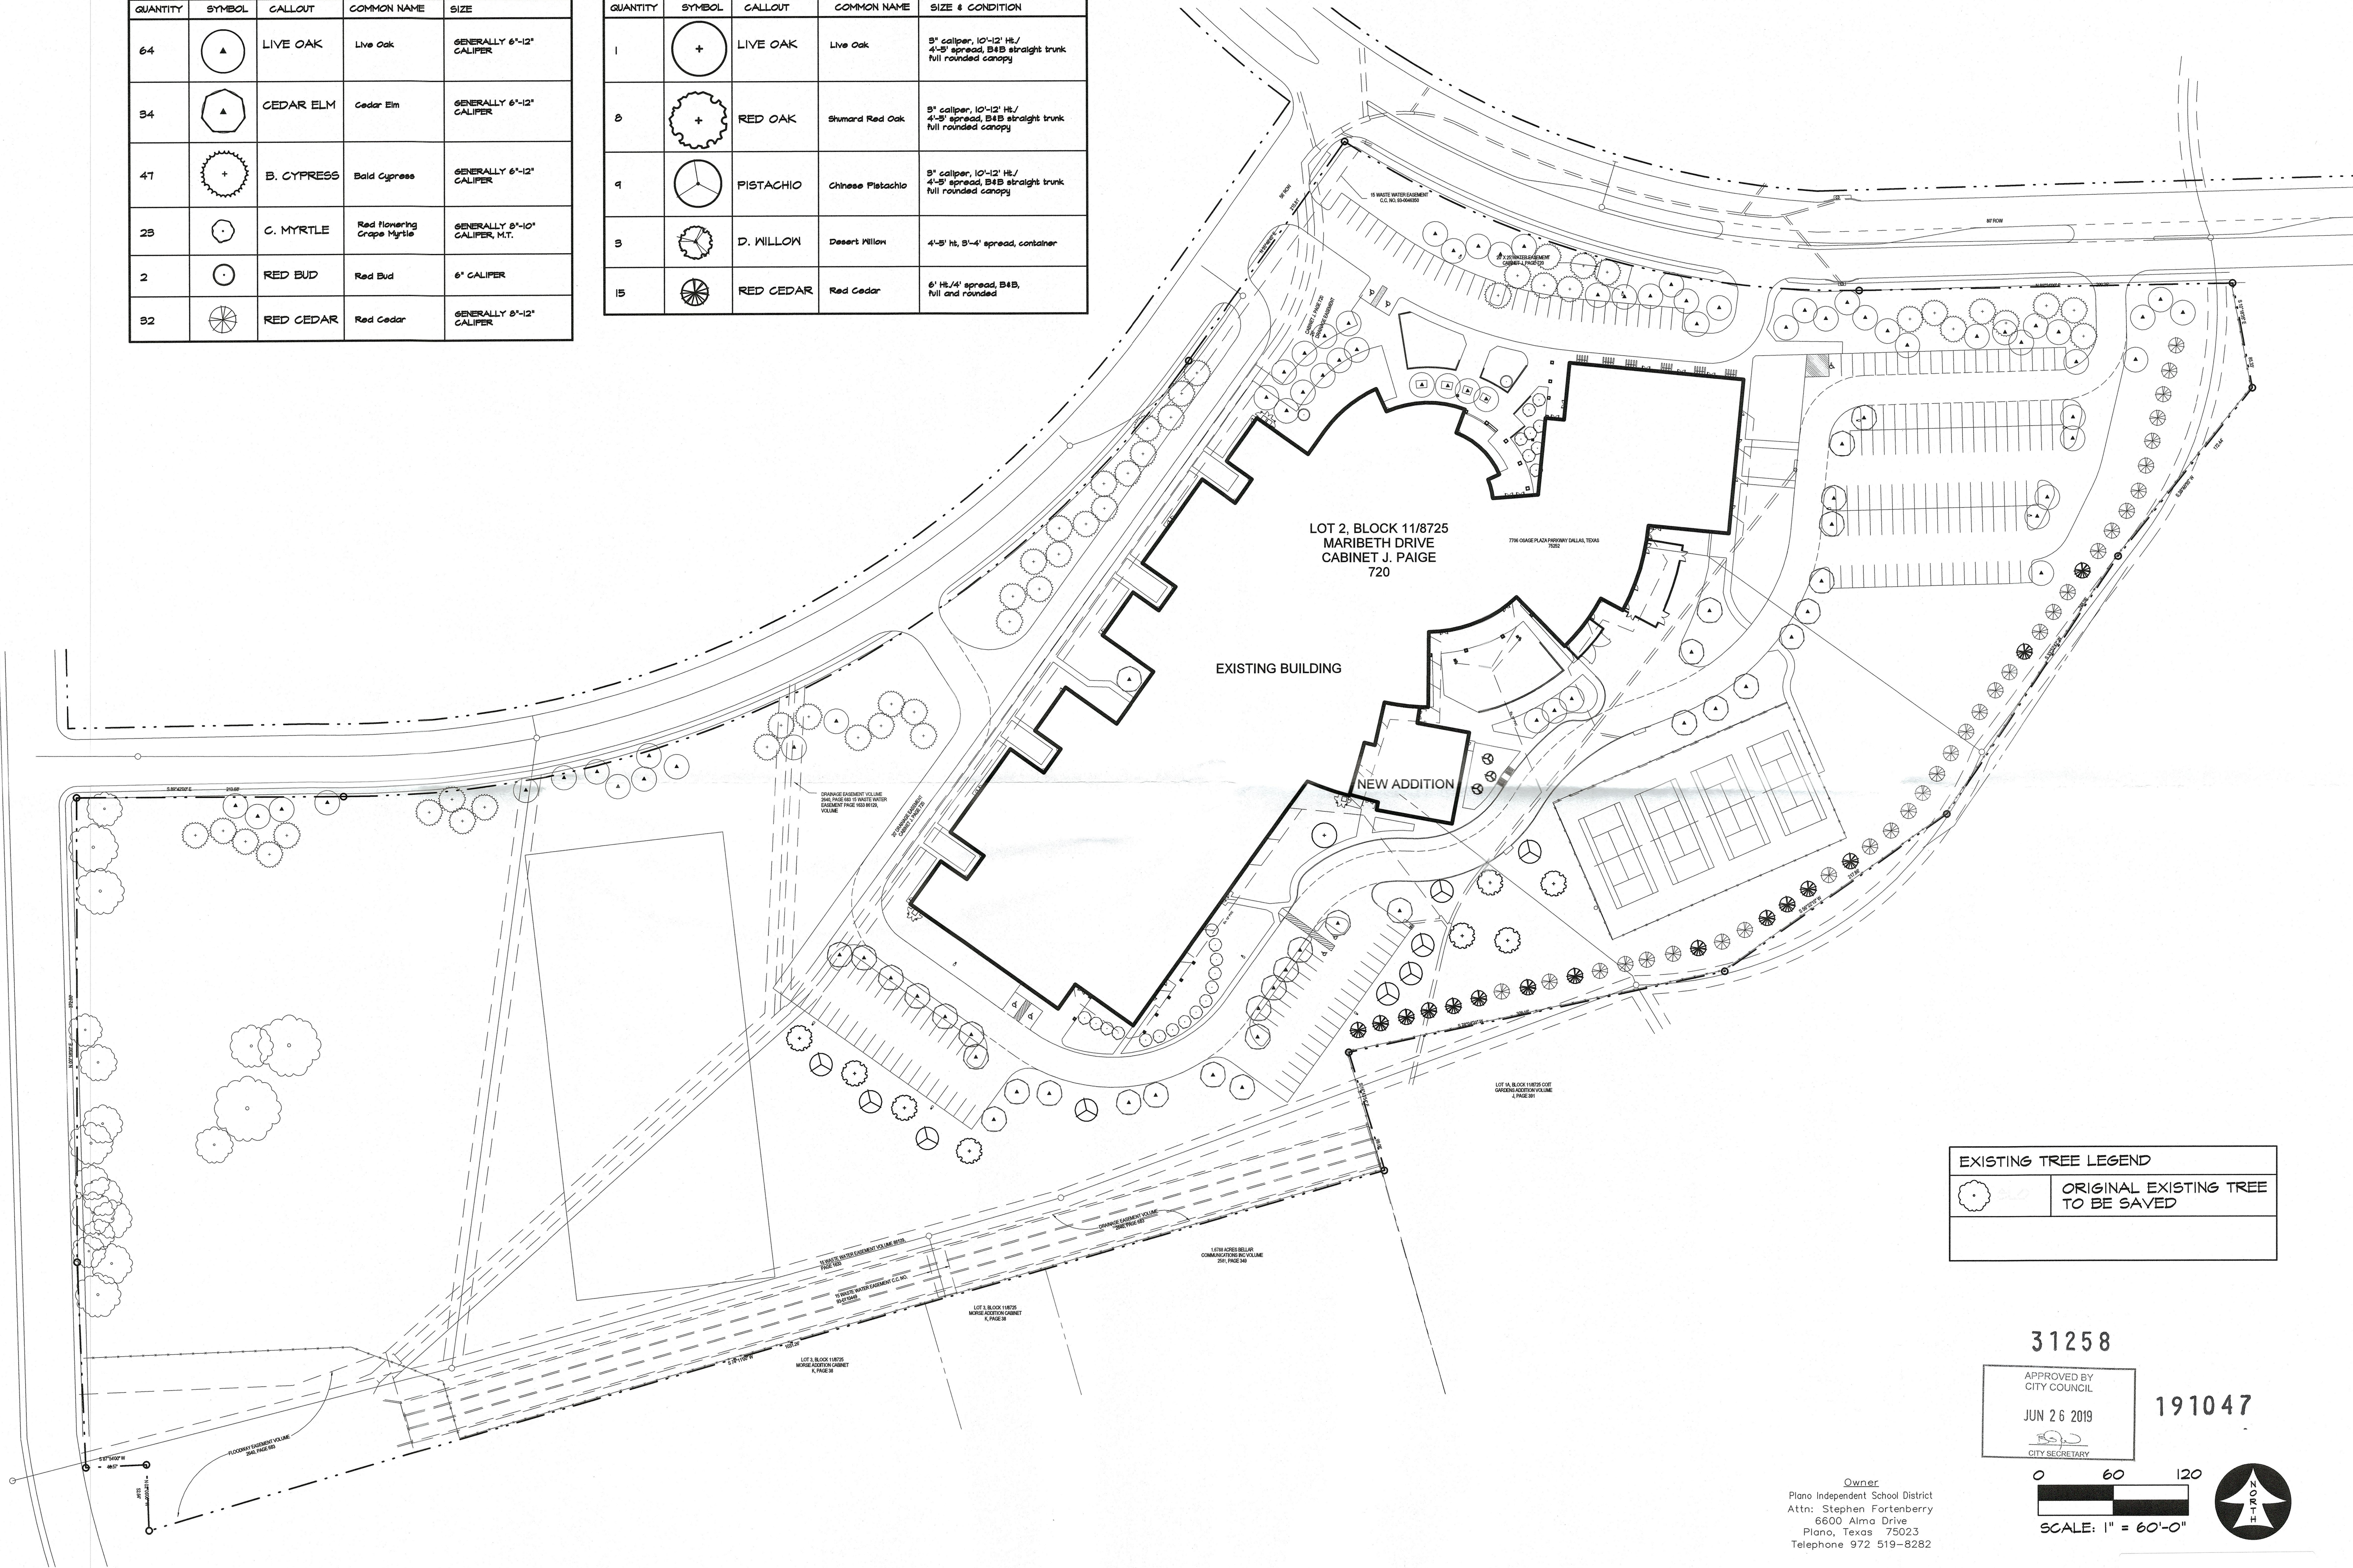

EXISTING TREE LEGEND	
	ORIGINAL EXISTING TREE TO BE SAVED

31258

APPROVED BY
CITY COUNCIL
JUN 26 2019
CITY SECRETARY

191047

0 60 120
SCALE: 1" = 60'-0"



Owner:
Plano Independent School District
Attn: Stephen Fortenberry
6600 Alma Drive
Plano, Texas 75023
Telephone 972 519-8282

Approved
City Plan Commission
May 16, 2019

Specific Use Permit
No. 1305

FRANKFORD MIDDLE SCHOOL FINE ARTS ADDITION AND RENOVATIONS 7706 OSAGE PLAZA PKWY DALLAS, TX 75252 SUP LANDSCAPE PLAN

ISSUES/
REVISIONS

DATE: 10/31/2018
SCALE: 1" = 60'-0"

SHEET No.
L 1

2189-214

RAMSEY LANDSCAPE ARCHITECTS, LLC
1914 WISCONSIN AVE. CT.
FRODO, TEXAS 75045
PHONE (972) 335-0989
FAX (469) 392-5433
EMAIL: MIKE.RA@ATT.NET