



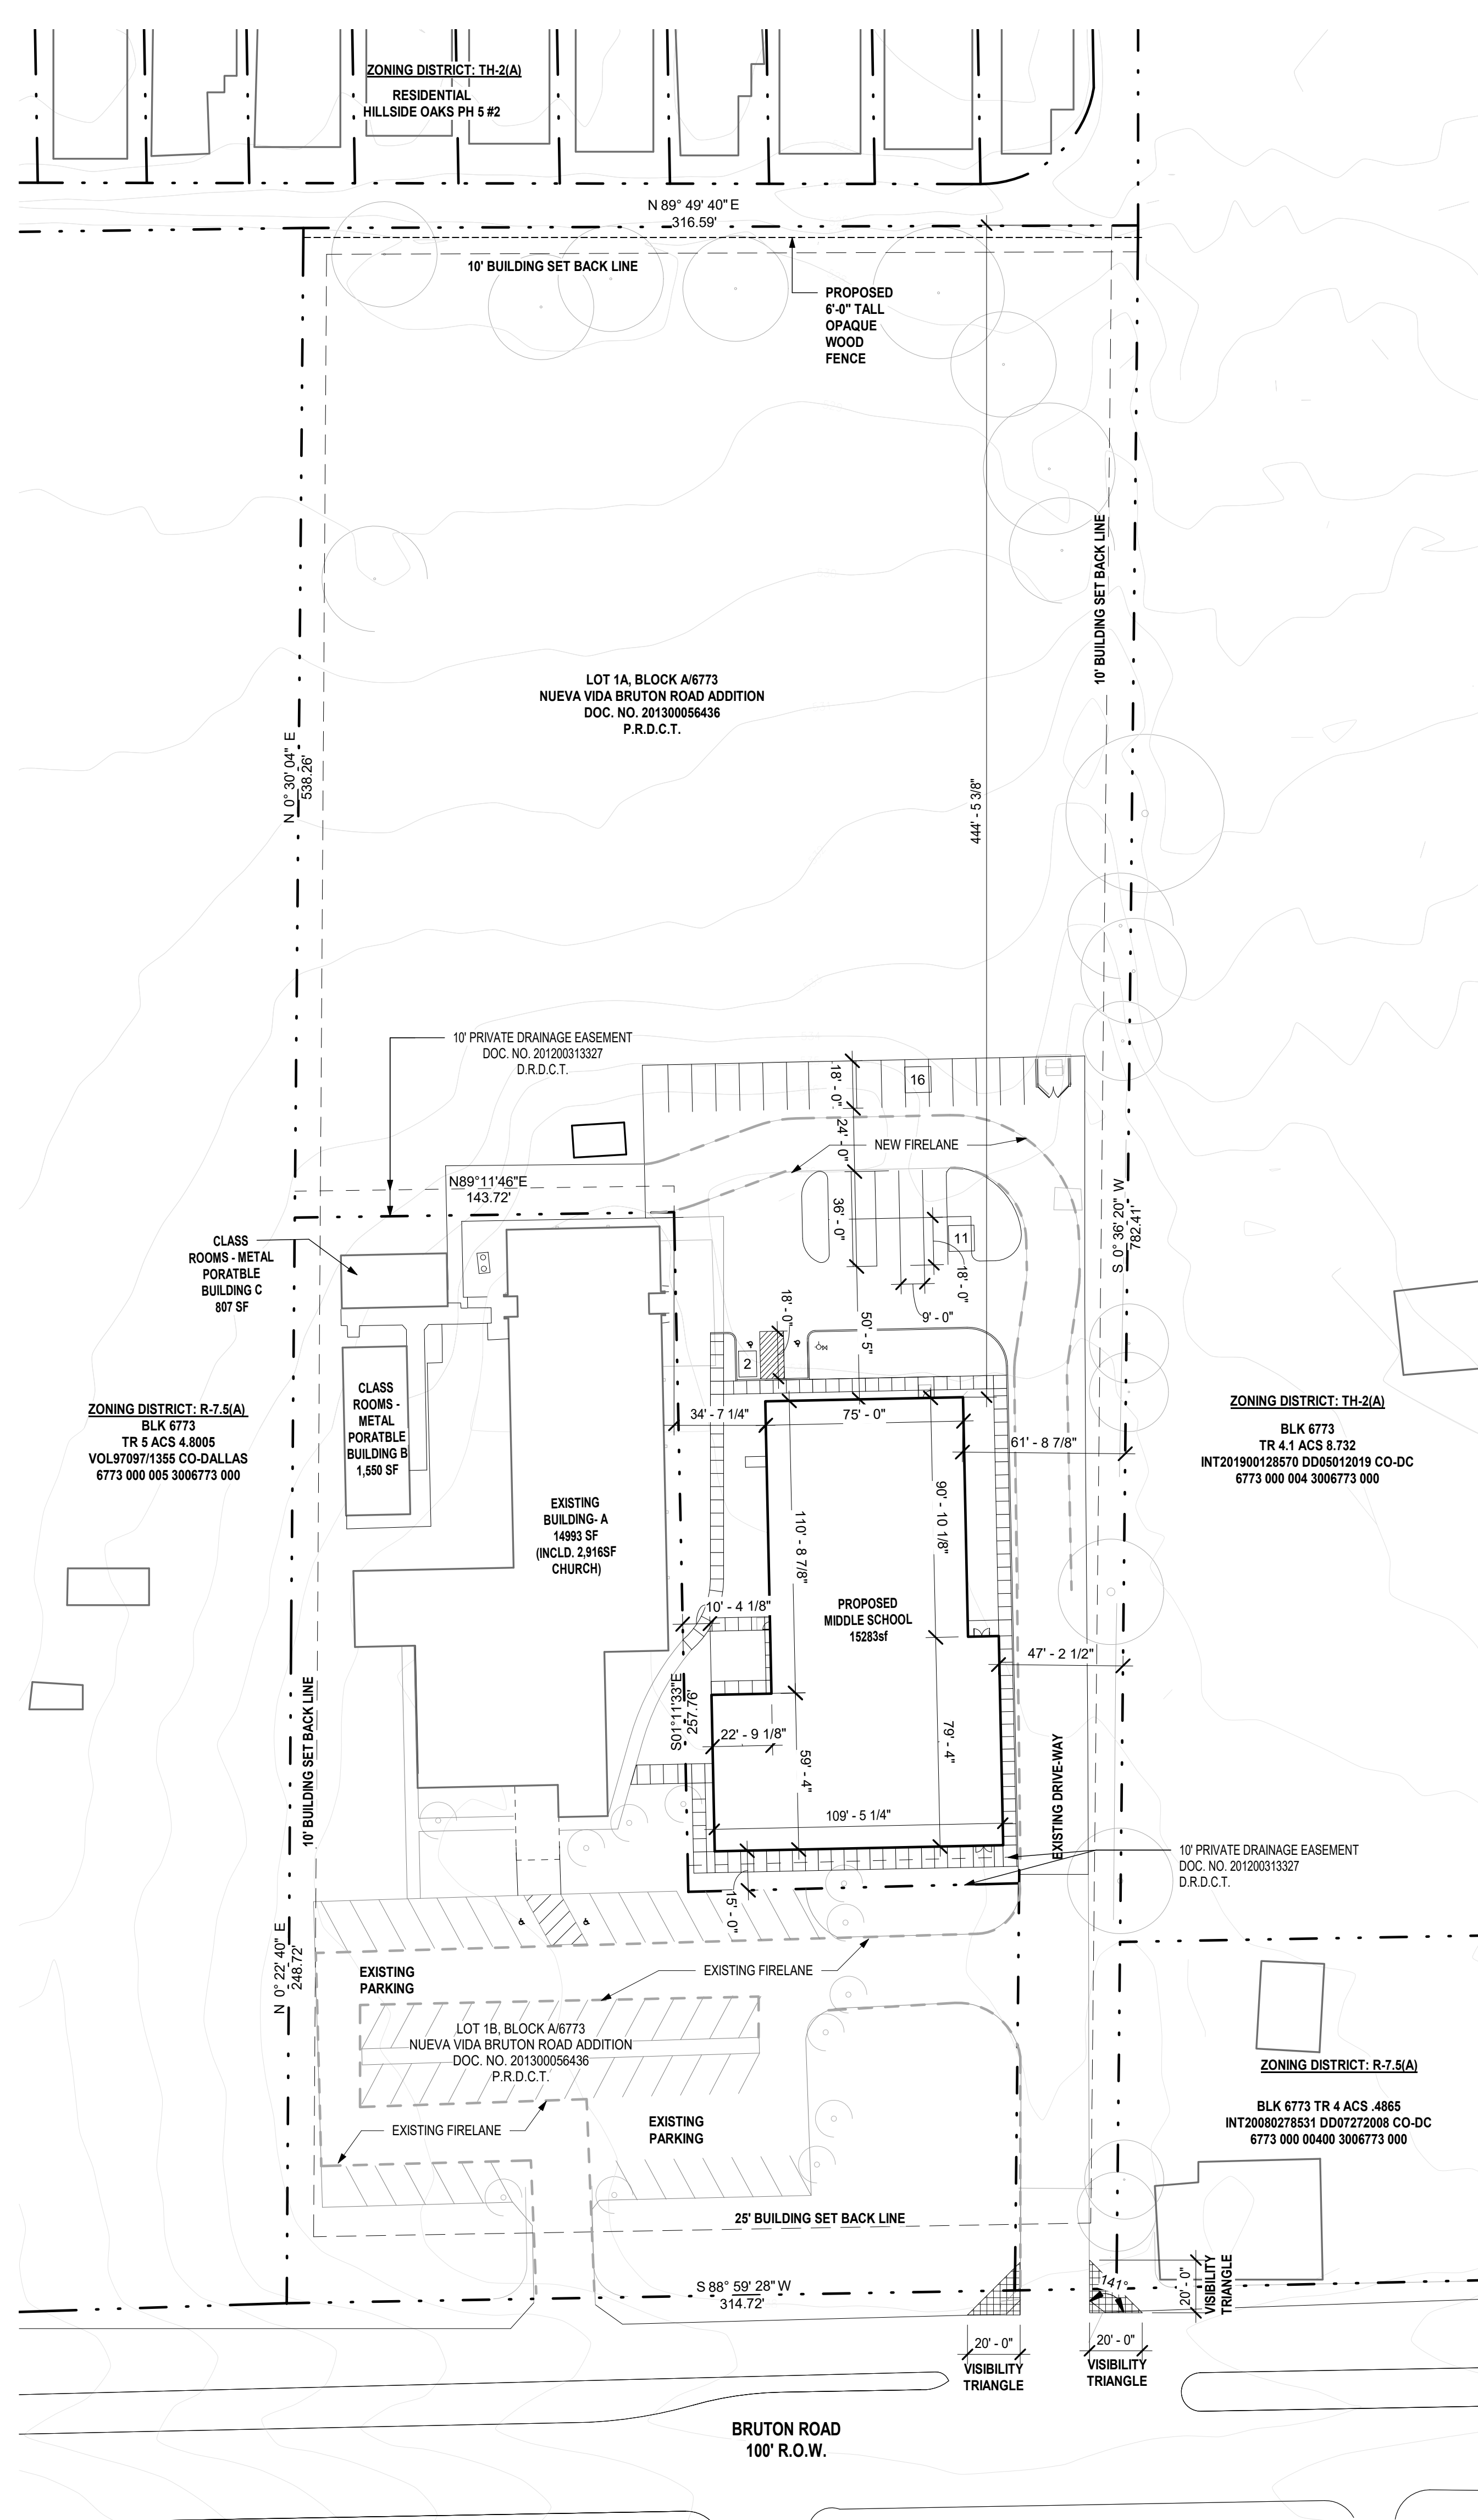

PROJECT LOCATION

VICINITY MAP
N.T.S

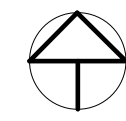

| ZONING CASE # | | | |
|--|----------------|-----------------------------|----------|
| TBD | | | |
| GENERAL NOTES | | | |
| 1. LANDSCAPING PER ARTICLE X FOR NEWLY DEVELOPED AREAS ONLY. | | | |
| PARKING TABULATION - LOT 1A | | | |
| GRADE | NO. OF CLASSES | REQUIRED | PROVIDED |
| 6TH - 8TH | 8 | 3.5 SPACES / CLASSROOM = 28 | |
| TOTAL | 8 | 28 SPACES | 29 |
| PARKING TABULATION - LOT 1B (BUILDINGS A, B & C) | | | |
| GRADE | NO. OF CLASSES | REQUIRED | PROVIDED |
| PRE - K/ KINDER | 5 | 1.5 SPACES / CLASSROOM = 8 | 23 |
| 1ST - 5TH | 10 | 1.5 SPACES / CLASSROOM = 15 | |
| CHURCH SANCTUARY | 200 SEATS | 1 SPACES / 4 SEATS = 50 | 29 |
| TOTAL | 15 | 73 | 52* |

| AREA & HEIGHT TABULATION - LOT 1A | | | | |
|-----------------------------------|---------------|-----------------|------------|--------------------|
| | AREA IN SQ.FT | BUILDING HEIGHT | CLASSROOMS | SITE AREA IN ACRES |
| MIDDLE SCHOOL - NEW BUILDING | 15,283 | 28'-0" | 8 | 1.85 |

| AREA & HEIGHT TABULATION - LOT 1B | | | | |
|-----------------------------------|---------------|-----------------|------------|--------------------|
| | AREA IN SQ.FT | BUILDING HEIGHT | CLASSROOMS | SITE AREA IN ACRES |
| EXISTING BUILDING A: CLASSROOM | 12,077 | ±14'-0" | 11 | 3.84 |
| EXISTING BUILDING A: SANCTUARY | 2,916 | ±20'-0" | | |
| EXISTING BUILDING B | 1,550 | ±12'-0" | 2 | |
| EXISTING BUILDING C | 807 | ±14'-0" | 2 | |
| TOTAL | 17,350 | | 15 | 3.84 |

1 SITE PLAN - SUP
1" = 40'-0"

SPACE FOR AHJ APPROVAL SEALS/
SIGNATURES

Callaway
architecture
1207 HAMPSHIRE LN, ST#105, RICHARDSON, TX-75080
PHONE:214.368.2525

07/02/2020
A NEW PROJECT FOR:
**GOLDEN RULE
CHARTER SCHOOL**
DALLAS, TEXAS 75217
10747 BRUTON ROAD

DRAWING ISSUES:

JOB NO: 19043
SUP SITE PLAN
CASE NO.: TBD

AS1