

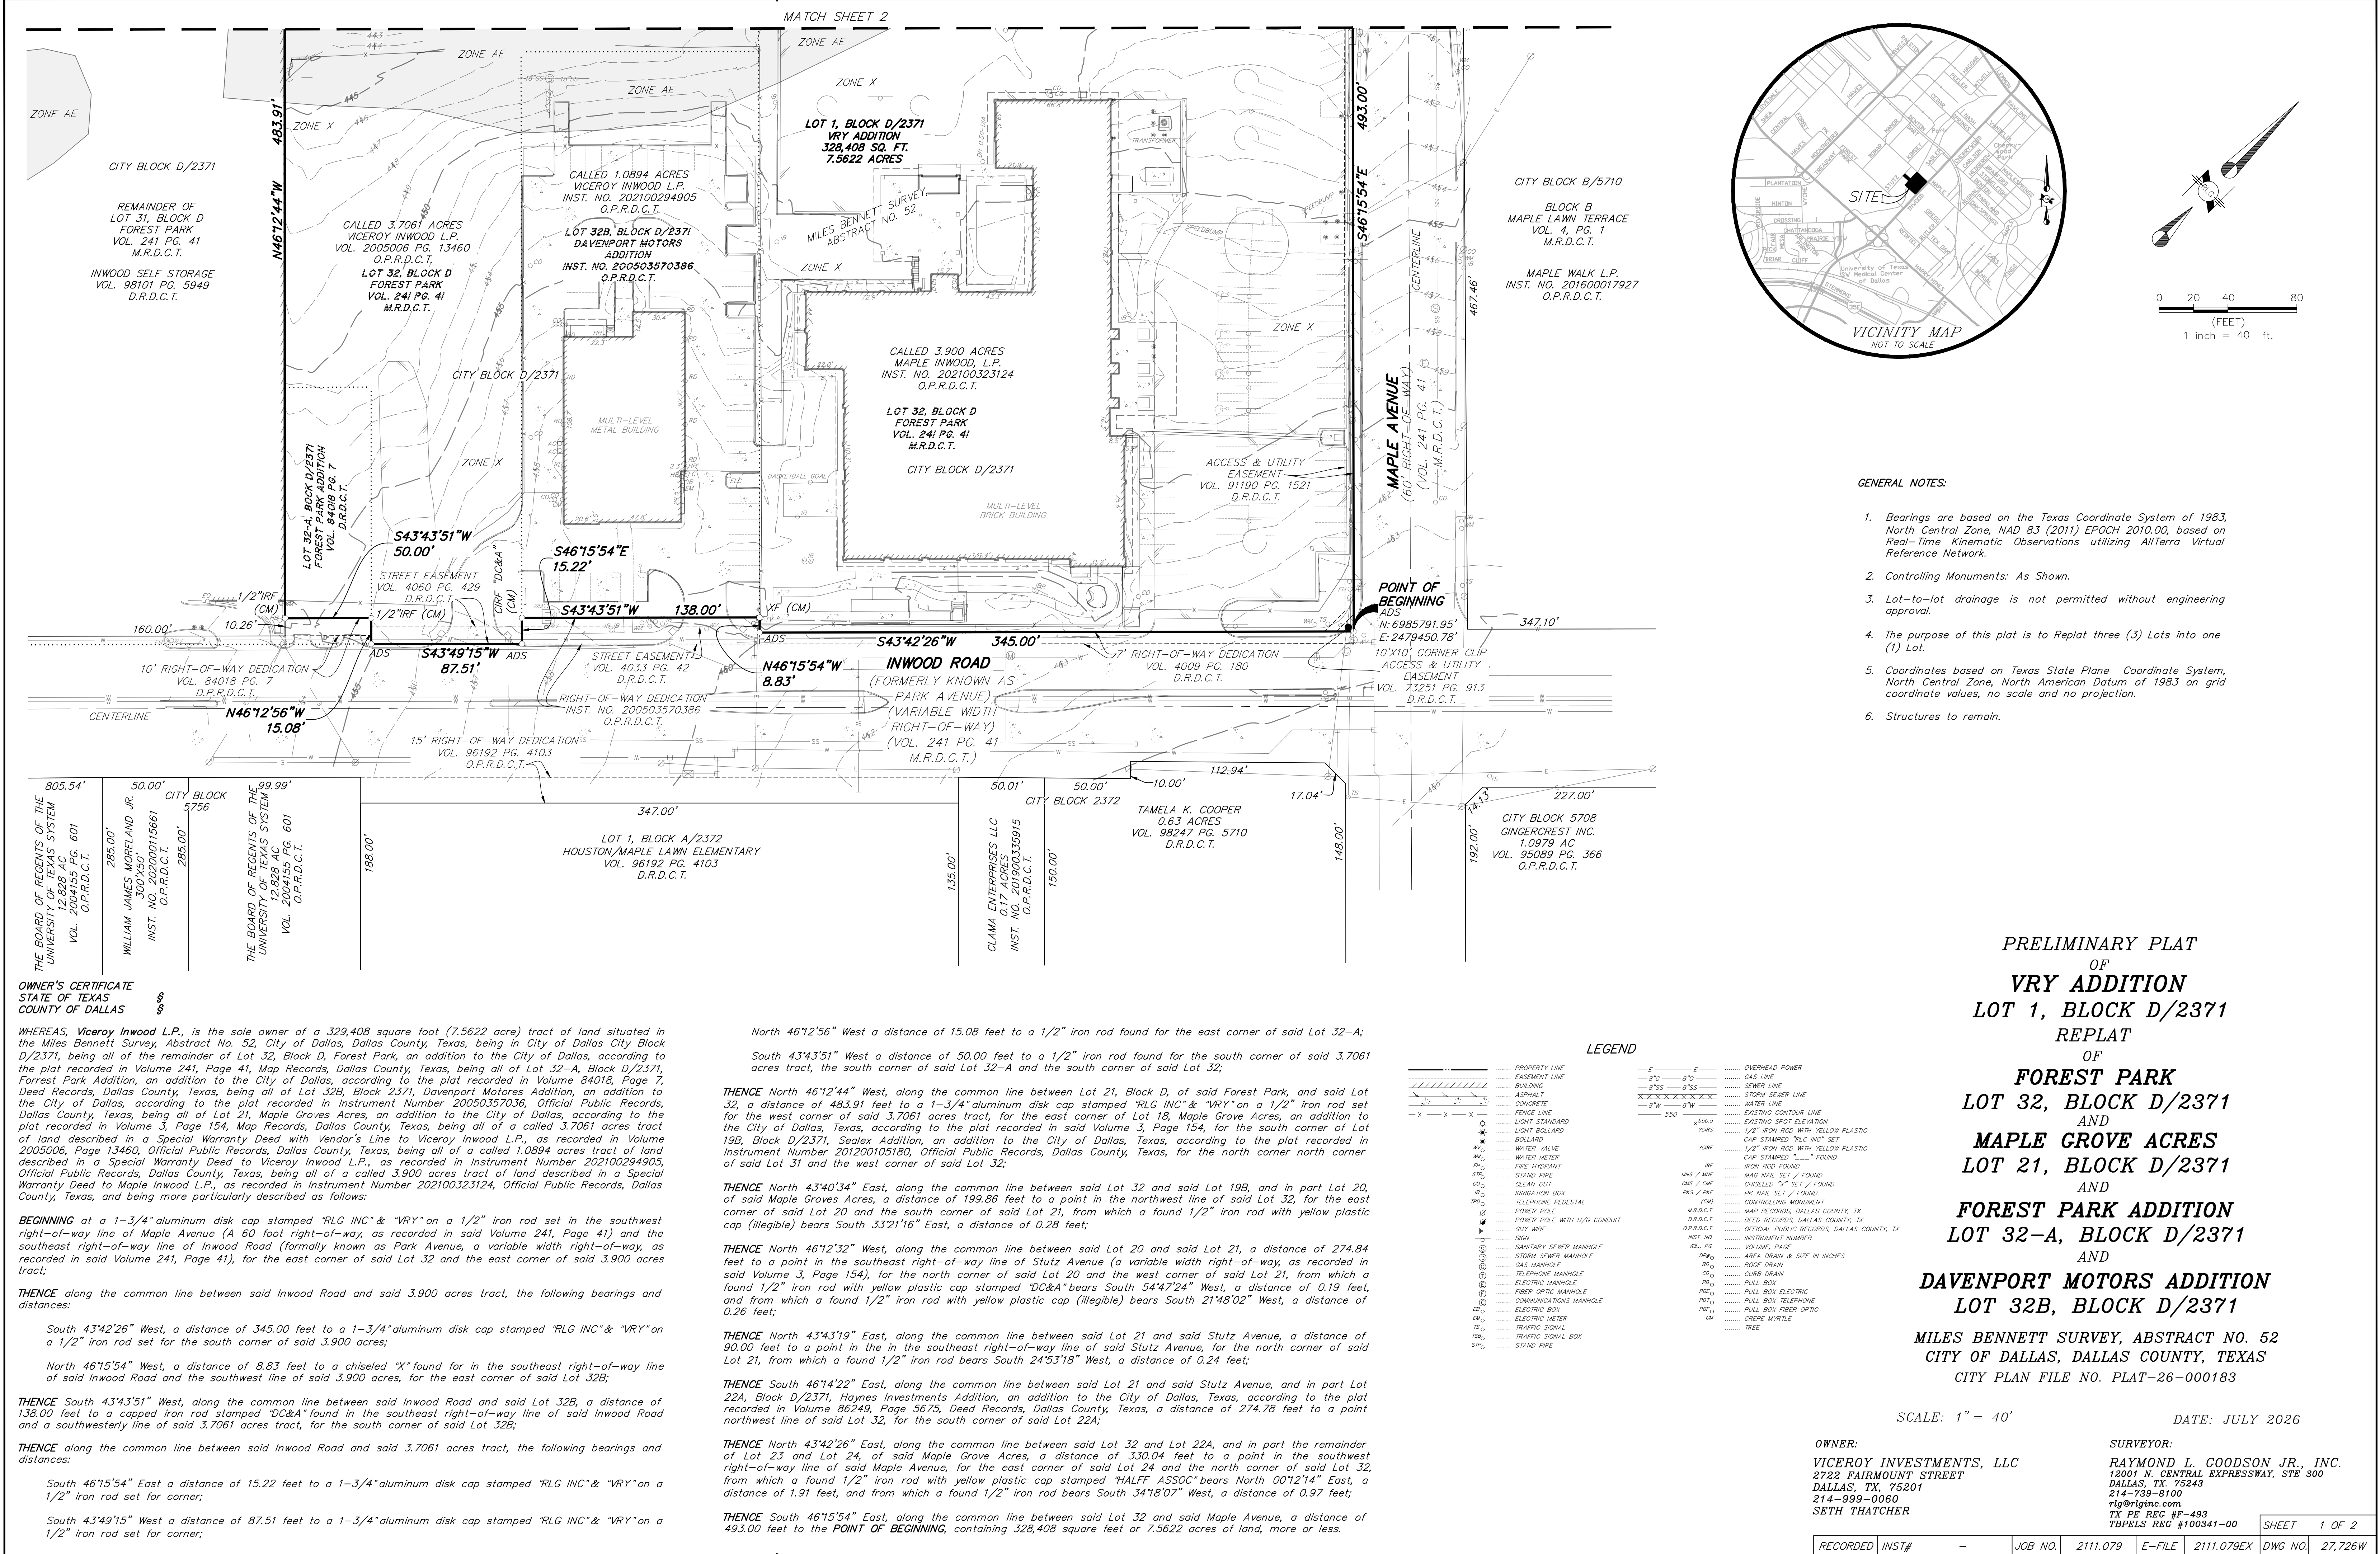


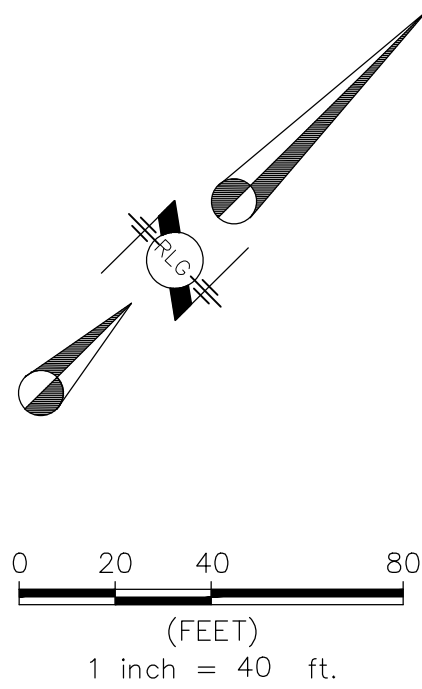

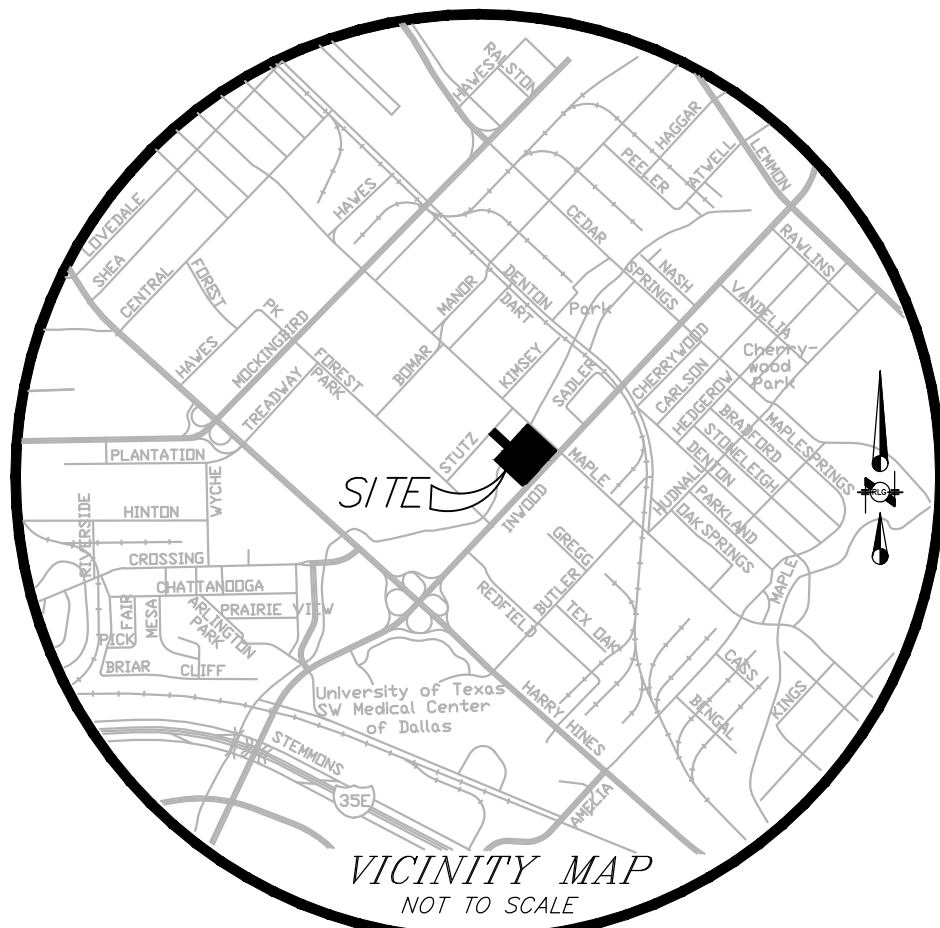

Chairperson or Vice Chairperson
City Plan Commission
Dallas, Texas

Attest:

Secretary

MILES BENNETT SURVEY, ABSTRACT NO. 52
CITY OF DALLAS, DALLAS COUNTY, TEXAS
CITY PLAN FILE NO. PLAT-26-000183

DATE: JULY 2026

SURVEYOR:
RAYMOND L. GOODSON JR., INC.
12001 N. CENTRAL EXPRESSWAY, STE 300
DALLAS, TX. 75243
214-739-8100
rlg@rlginc.com
TX PE REC #F-493
TBPELS REC #100341-00

RECORDED	INST#	—	JOB NO.	2111.079	E-FILE	2111.079EX	DWG NO.	27,726W
----------	-------	---	---------	----------	--------	------------	---------	---------

Seth Thatcher
Asset Manager

Notary Public in and for the State of Texas