


PENDING REVISIONS

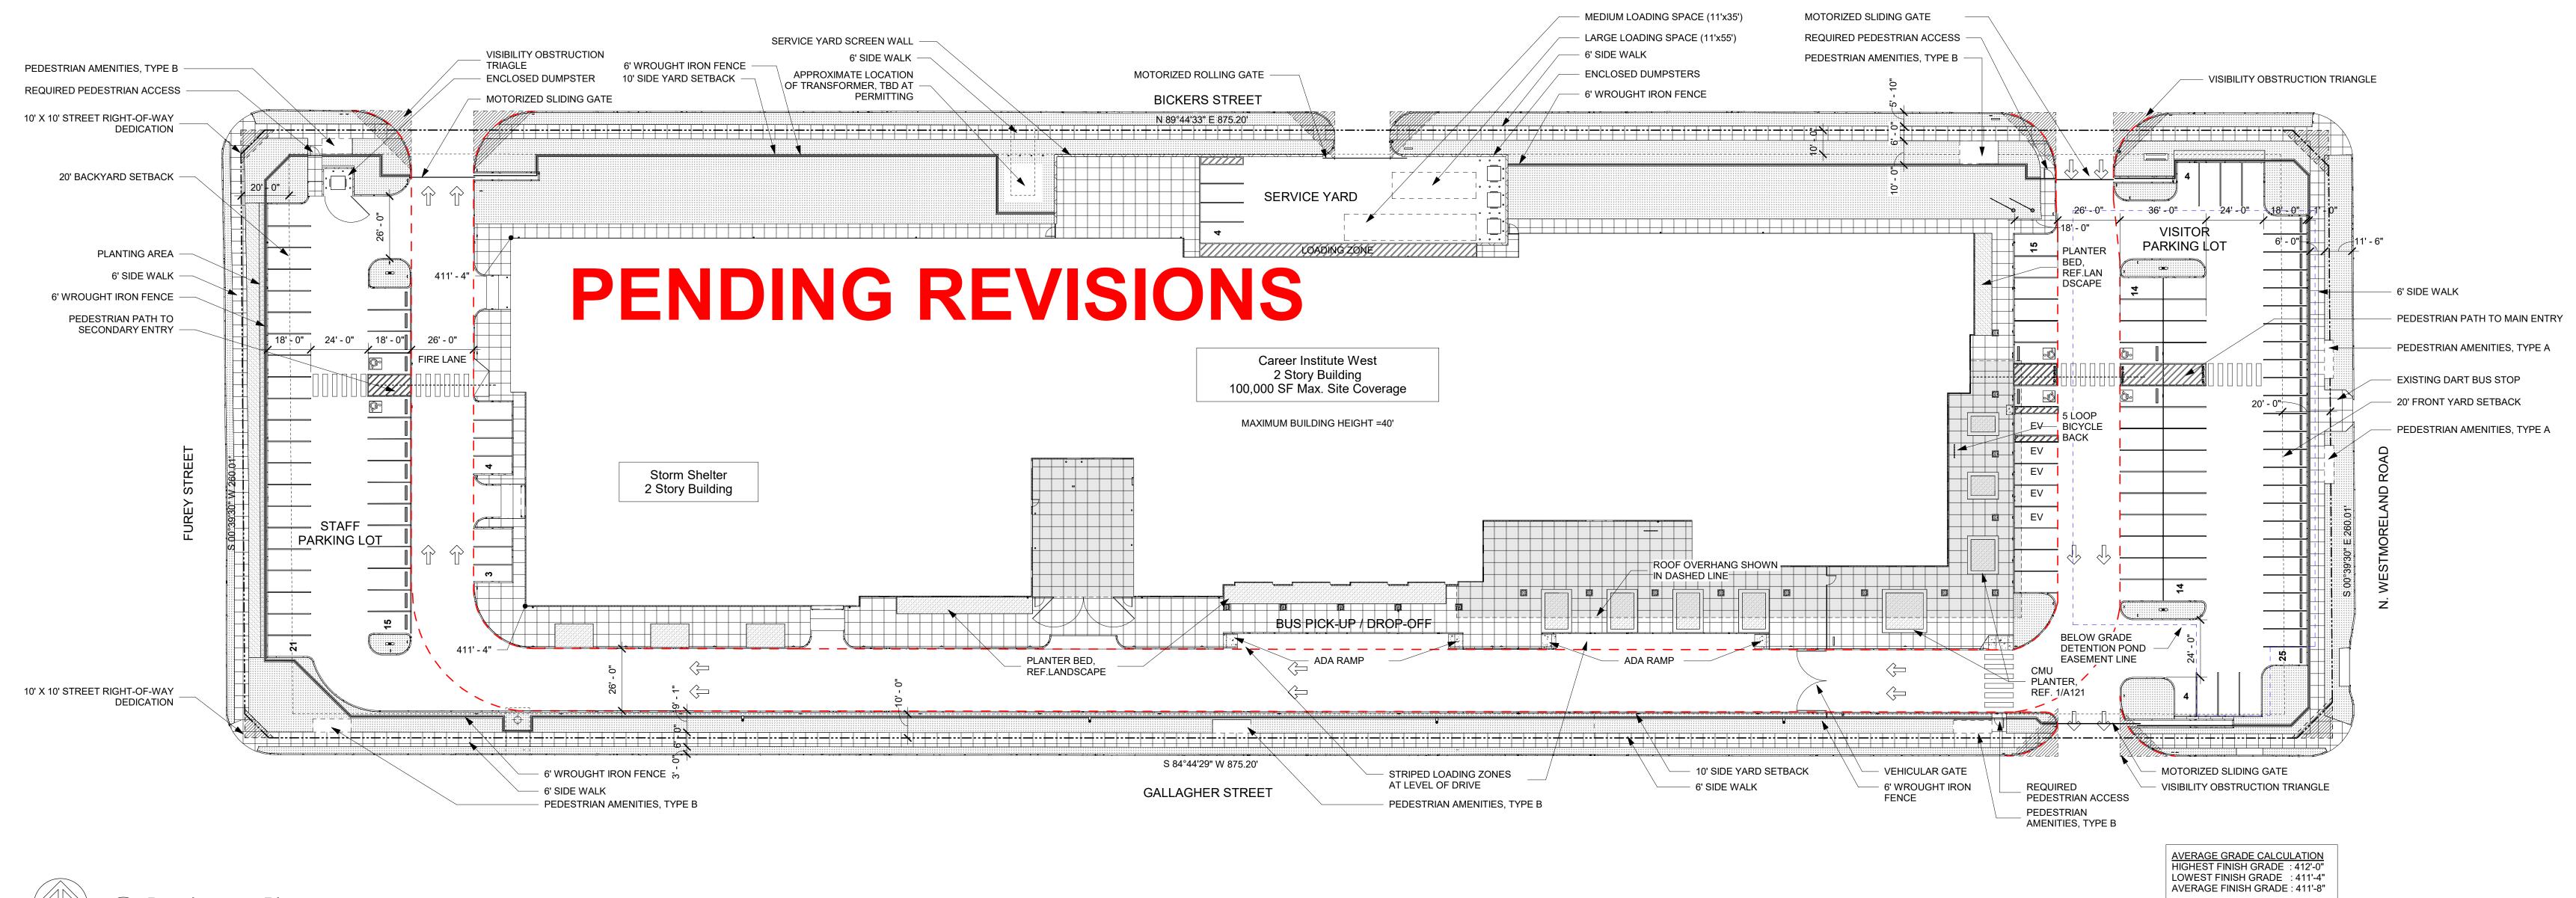

JOB NO. 2248
DATE: 07.02.2024

Development Plan

© WRA Architects, Inc. 2024