



1 VARYING HT. STUCCO SCREENING WALL WITH VEHICULAR ENTRY GATE
ELONGATED ELEVATION

SCALE: 1/8"=1'-0"

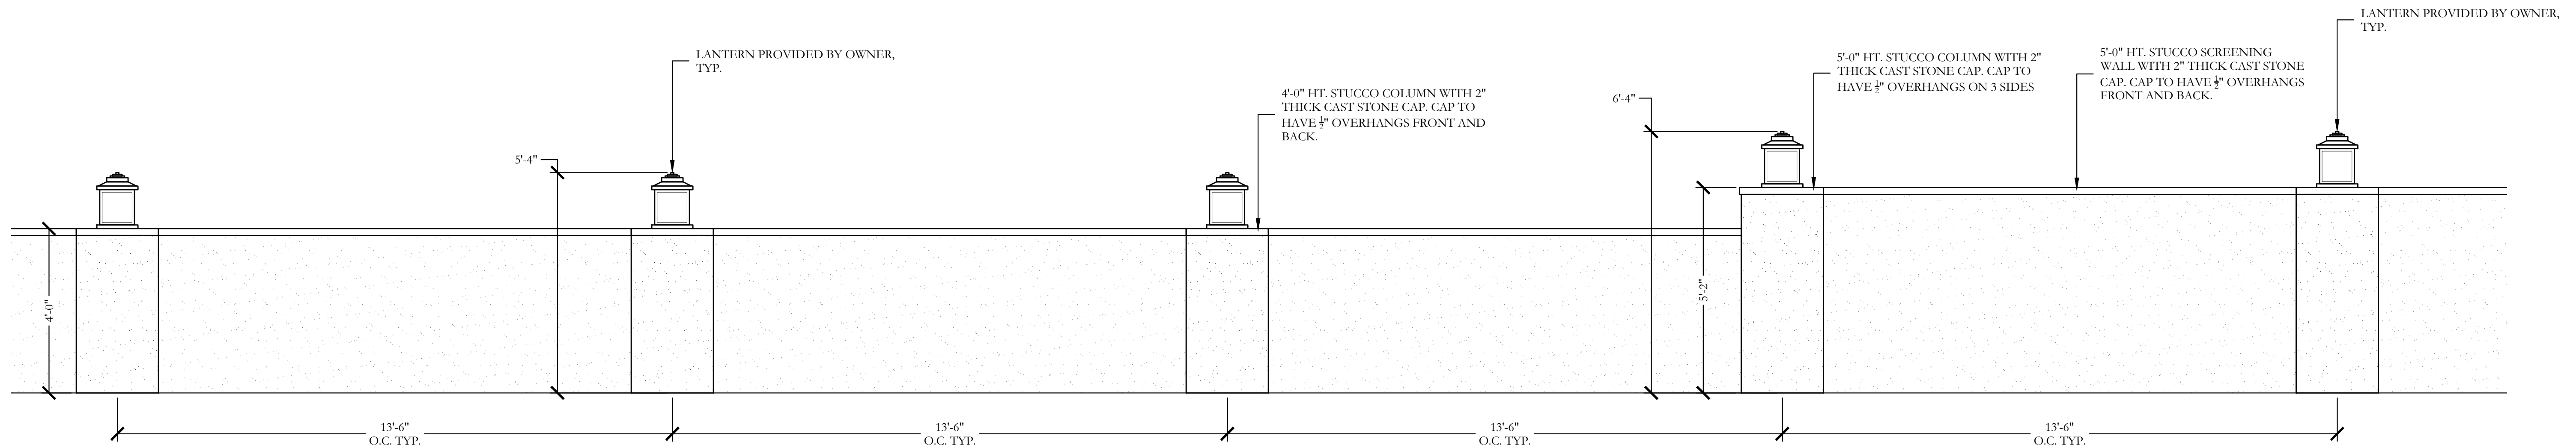

A VARYING HT. STUCCO SCREENING WALL WITH VEHICULAR ENTRY GATE
ELONGATED ELEVATION

SCALE: 1/8"=1'-0"

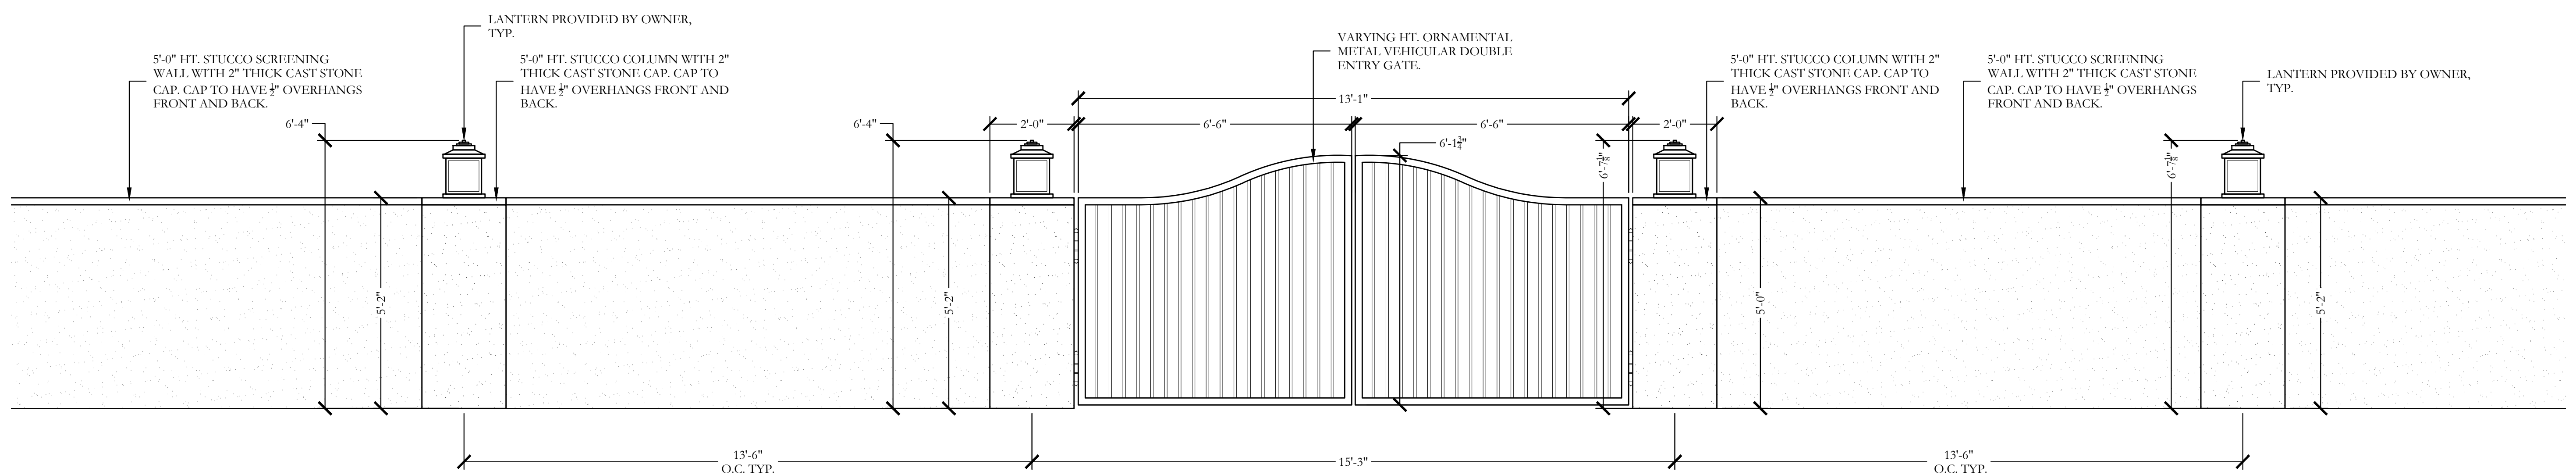

B VARYING HT. STUCCO SCREENING WALL WITH VEHICULAR ENTRY GATE
ELONGATED ELEVATION

SCALE: 1/8"=1'-0"

Revision	Description	Date

I:\projects\drive\temp_storage\6632_churchill - railff\dwg\6632_churchill_hsc.dwg