



Exhibit 317H: Typical Street Section for Subdistrict 3B.

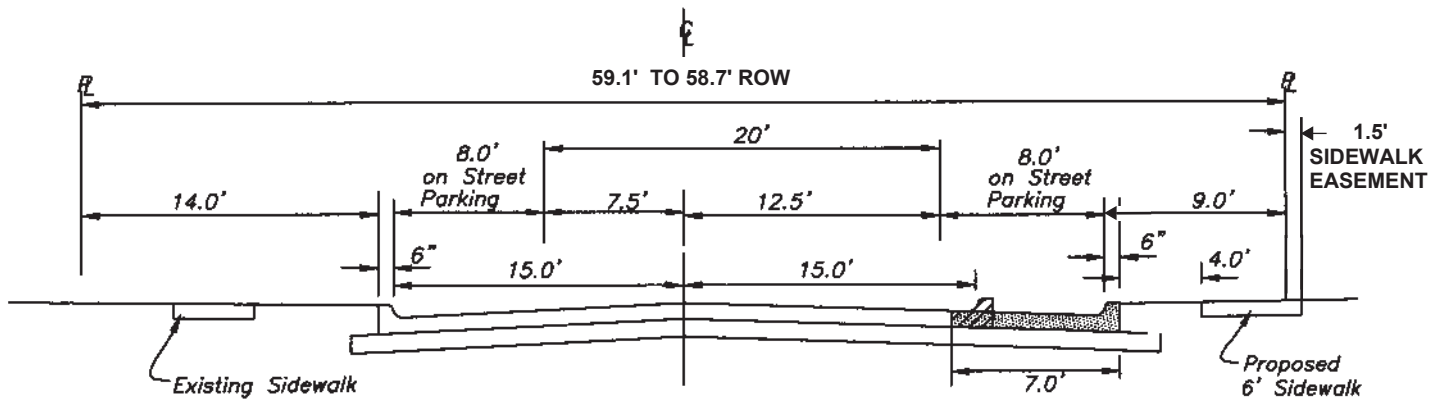

COCKRELL TYPICAL PAVEMENT SECTION

LOOKING NORTHWEST
(NO SCALE)

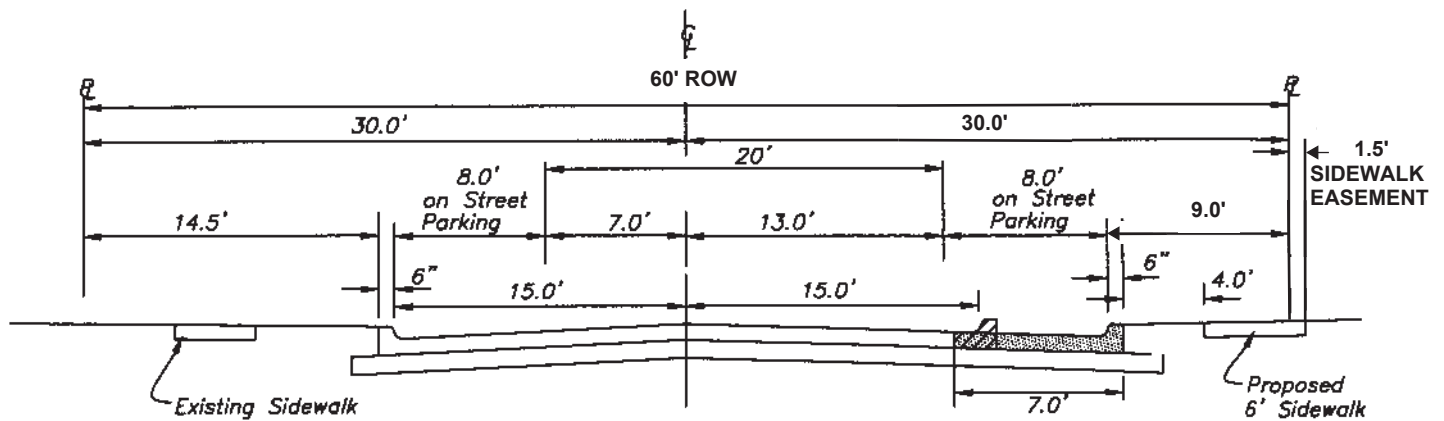

MCKEE TYPICAL PAVEMENT SECTION

LOOKING SOUTHWEST
(NO SCALE)