

 
 
 


| LEGEND                                                                              |                   |
|-------------------------------------------------------------------------------------|-------------------|
|   | BUILDING AREA     |
|  | EXISTING BUILDING |
|  | PROPERTY LINE     |
|  | BUILDING OUTLINE  |
|  | VISION TRIANGLE   |
|  | LIMIT OF WORK     |

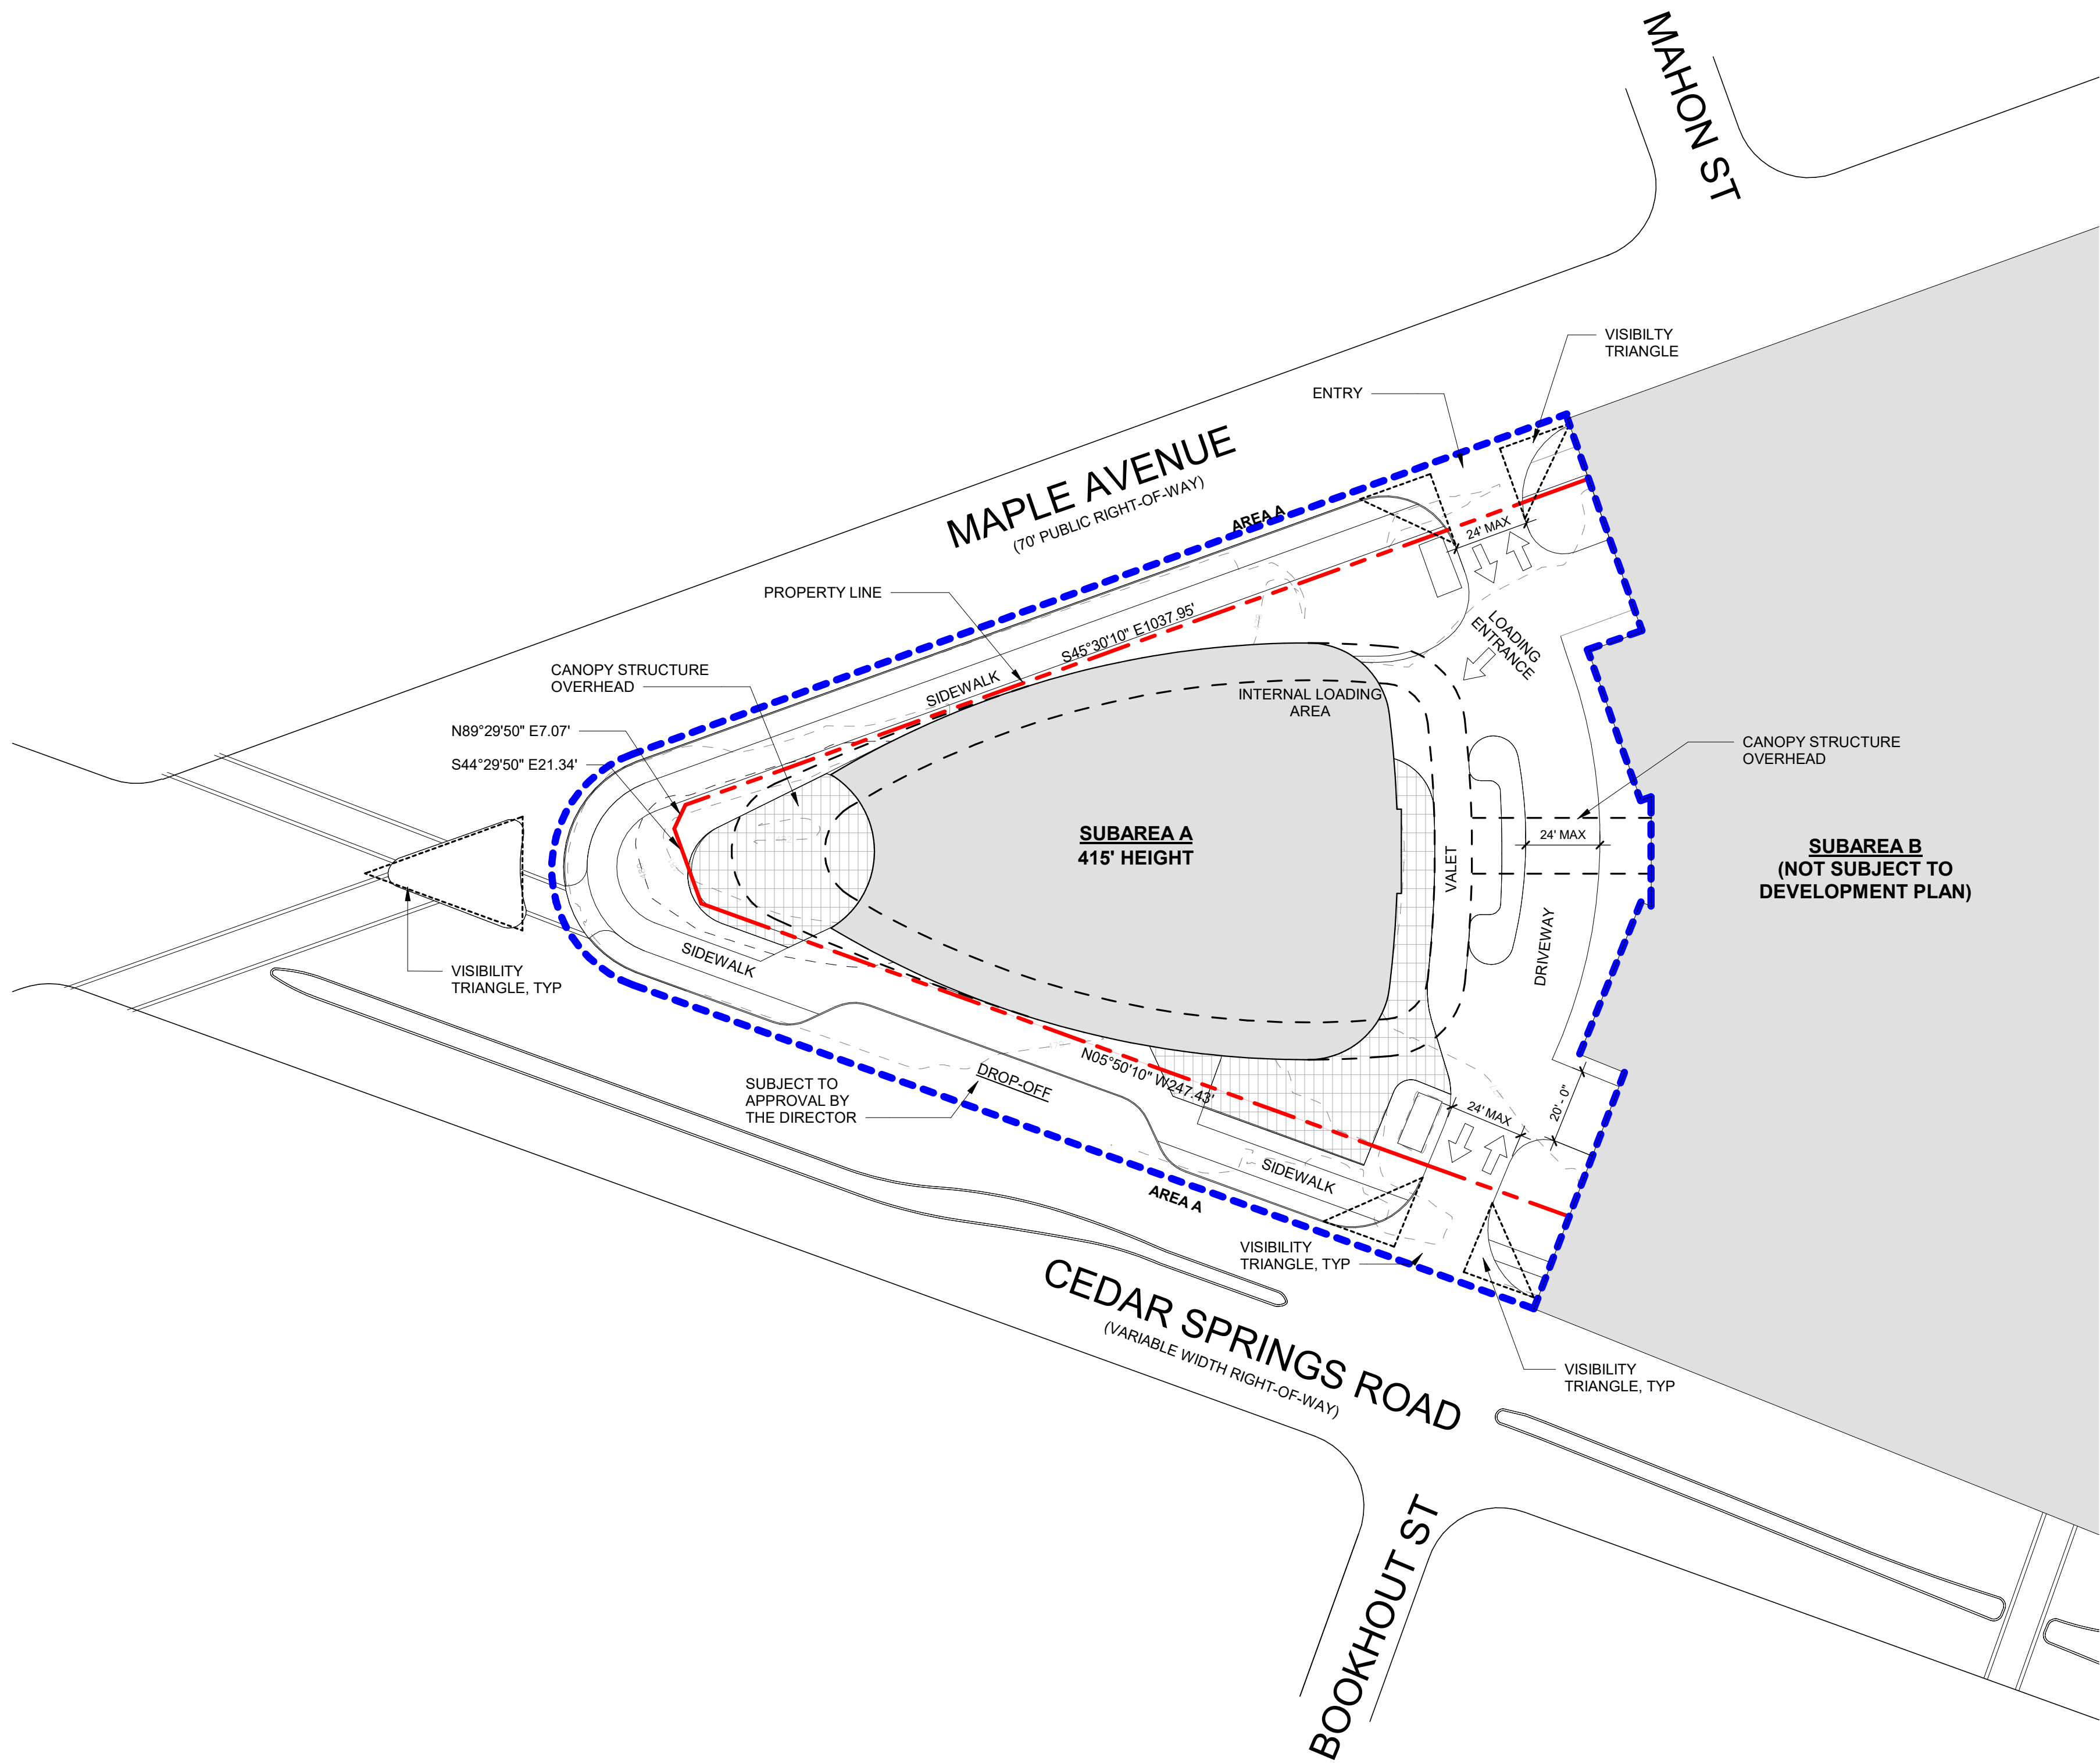

CONTOURS SHOWN FOR INDICATION OF EXISTING GRADING. FINAL GRADING MAY VARY.

## 01 DEVELOPMENT PLAN - SUBAREA A

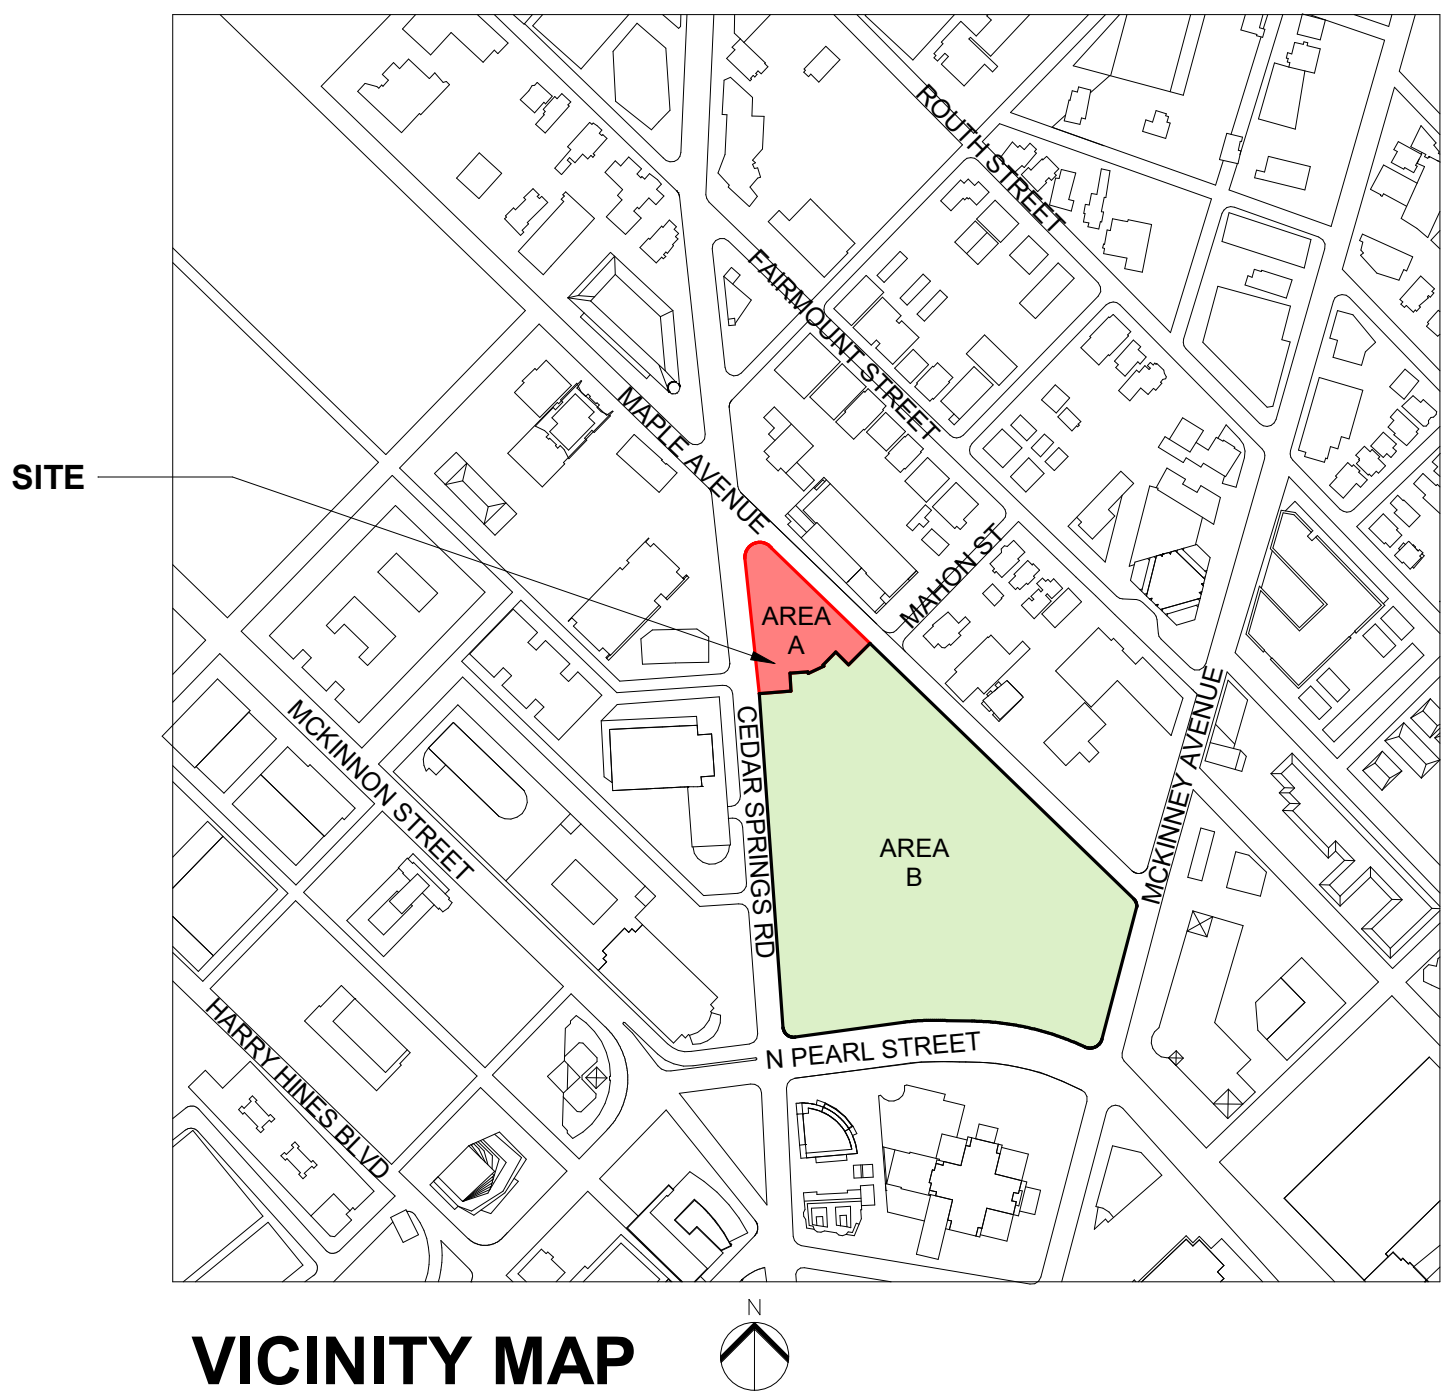

HKS

**DESIGN ARCHITECT**  
PELLI CLARK & PARTNERS  
1050 CHAPPEL ST  
NEW HAVEN, CT 06510

**ARCHITECT OF RECORD**  
HKS, INC  
3301 N ST PAUL, ST, SUITE 100  
DALLAS, TX

**STRUCTURAL ENGINEER**  
THORNTON TOMASETTI  
120 BROADWAY  
NEW YORK, NY 10021

**MEP ENGINEER**  
TELIOS  
416 PAYNE ST.  
DALLAS, TX 75207

**LANDSCAPE DESIGNER**  
OFFICE OF JAMES BURNETT  
714 LOUISIANA SUITE 111  
HOUSTON, TX 77002

**PARKING CONSULTANT**  
HWA PARKING  
10001 WILSON PKWY SOUTH SUITE 100  
HOUSTON, TX 77042

# CRESCENT POINT TOWER

**OWNER**  
CRESCENT REAL ESTATE LLC  
3230 CAMP BOWIE BLVD, SUITE 500  
FORT WORTH, TX 76107

| REVISION |             |      |
|----------|-------------|------|
| NO.      | DESCRIPTION | DATE |

HKS PROJECT NUMBER  
**25982.000**  
DATE  
**04/05/2024**  
ISSUE

SHEET TITLE  
**DEVELOPMENT PLAN -  
SUBAREA A**

SHEET NO.

# DP.1