
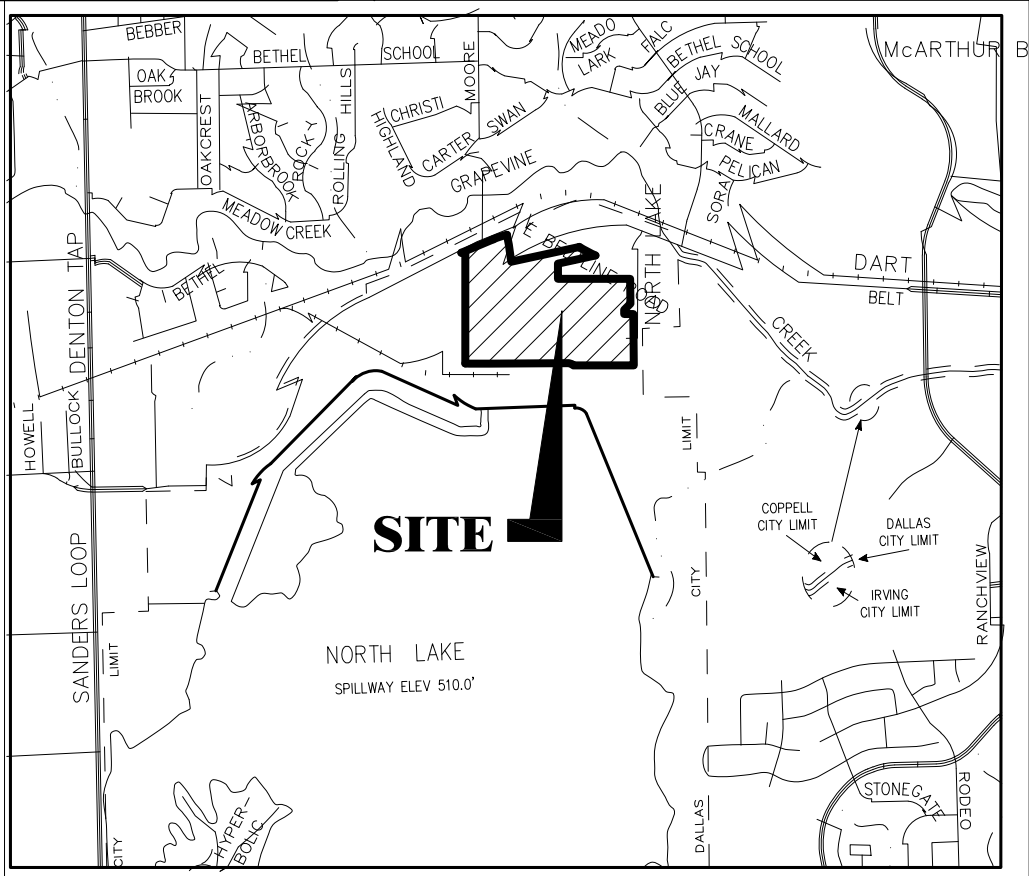
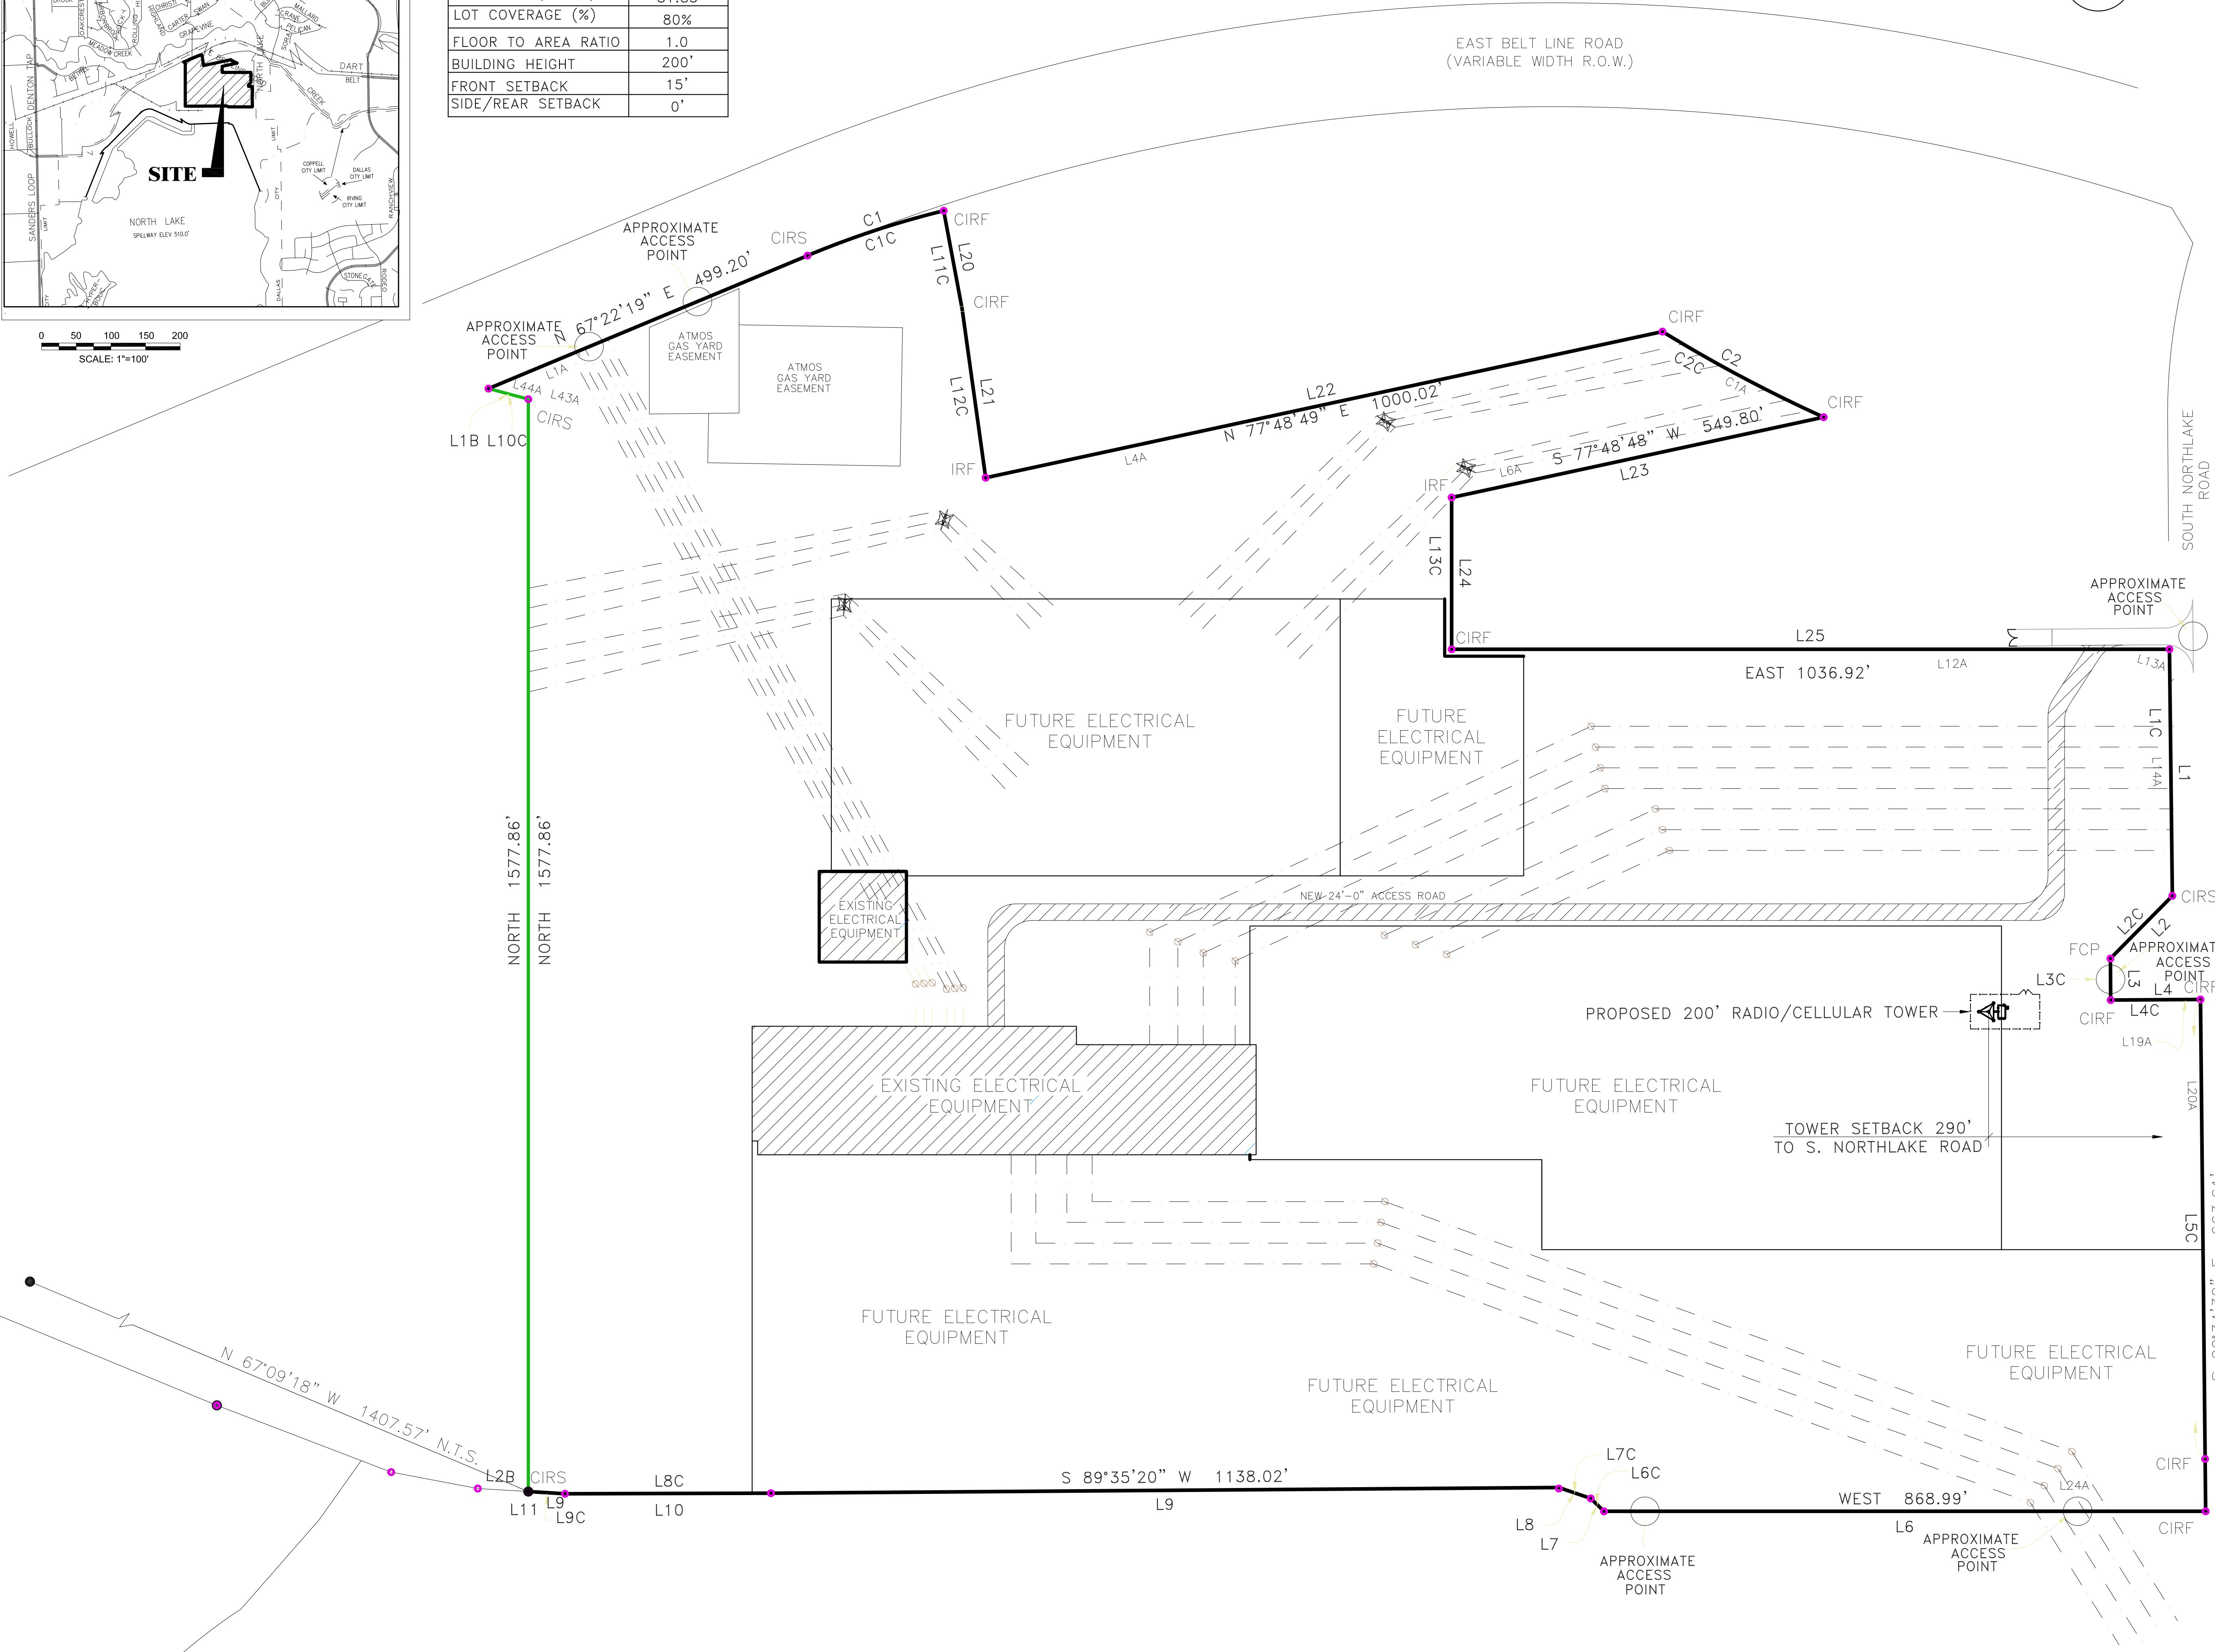


ATTRIBUTE	
SITE AREA (ACRES)	81.85
LOT COVERAGE (%)	80%
FLOOR TO AREA RATIO	1.0
BUILDING HEIGHT	200'
FRONT SETBACK	15'
SIDE/REAR SETBACK	0'

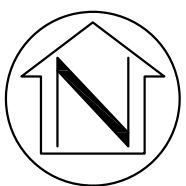

NORTHLAKE SWITCHYARD
DEVELOPMENT PLAN

SCALE 1" = 100' - 0"		UNIT ID NLSWS		LIST OF DRAWINGS		W.A.		REGION		DAYS		WORK CENTER		STANDARD		VER.		DATE									
NORTHLAKE SWITCHYARD DEVELOPEMENT PLAN																											
DATE 01-05-16		DWG. 003		CH. 003		ENG. 003		APP.		APP.		W.A.		NO.		DATE		REVISION DESCRIPTION		DRAWN		CHK.		APP.		TRANSMISSION ENGINEERING	