


1


DEVELOPMENT PLAN

SCALE: 1" = 20'-0"

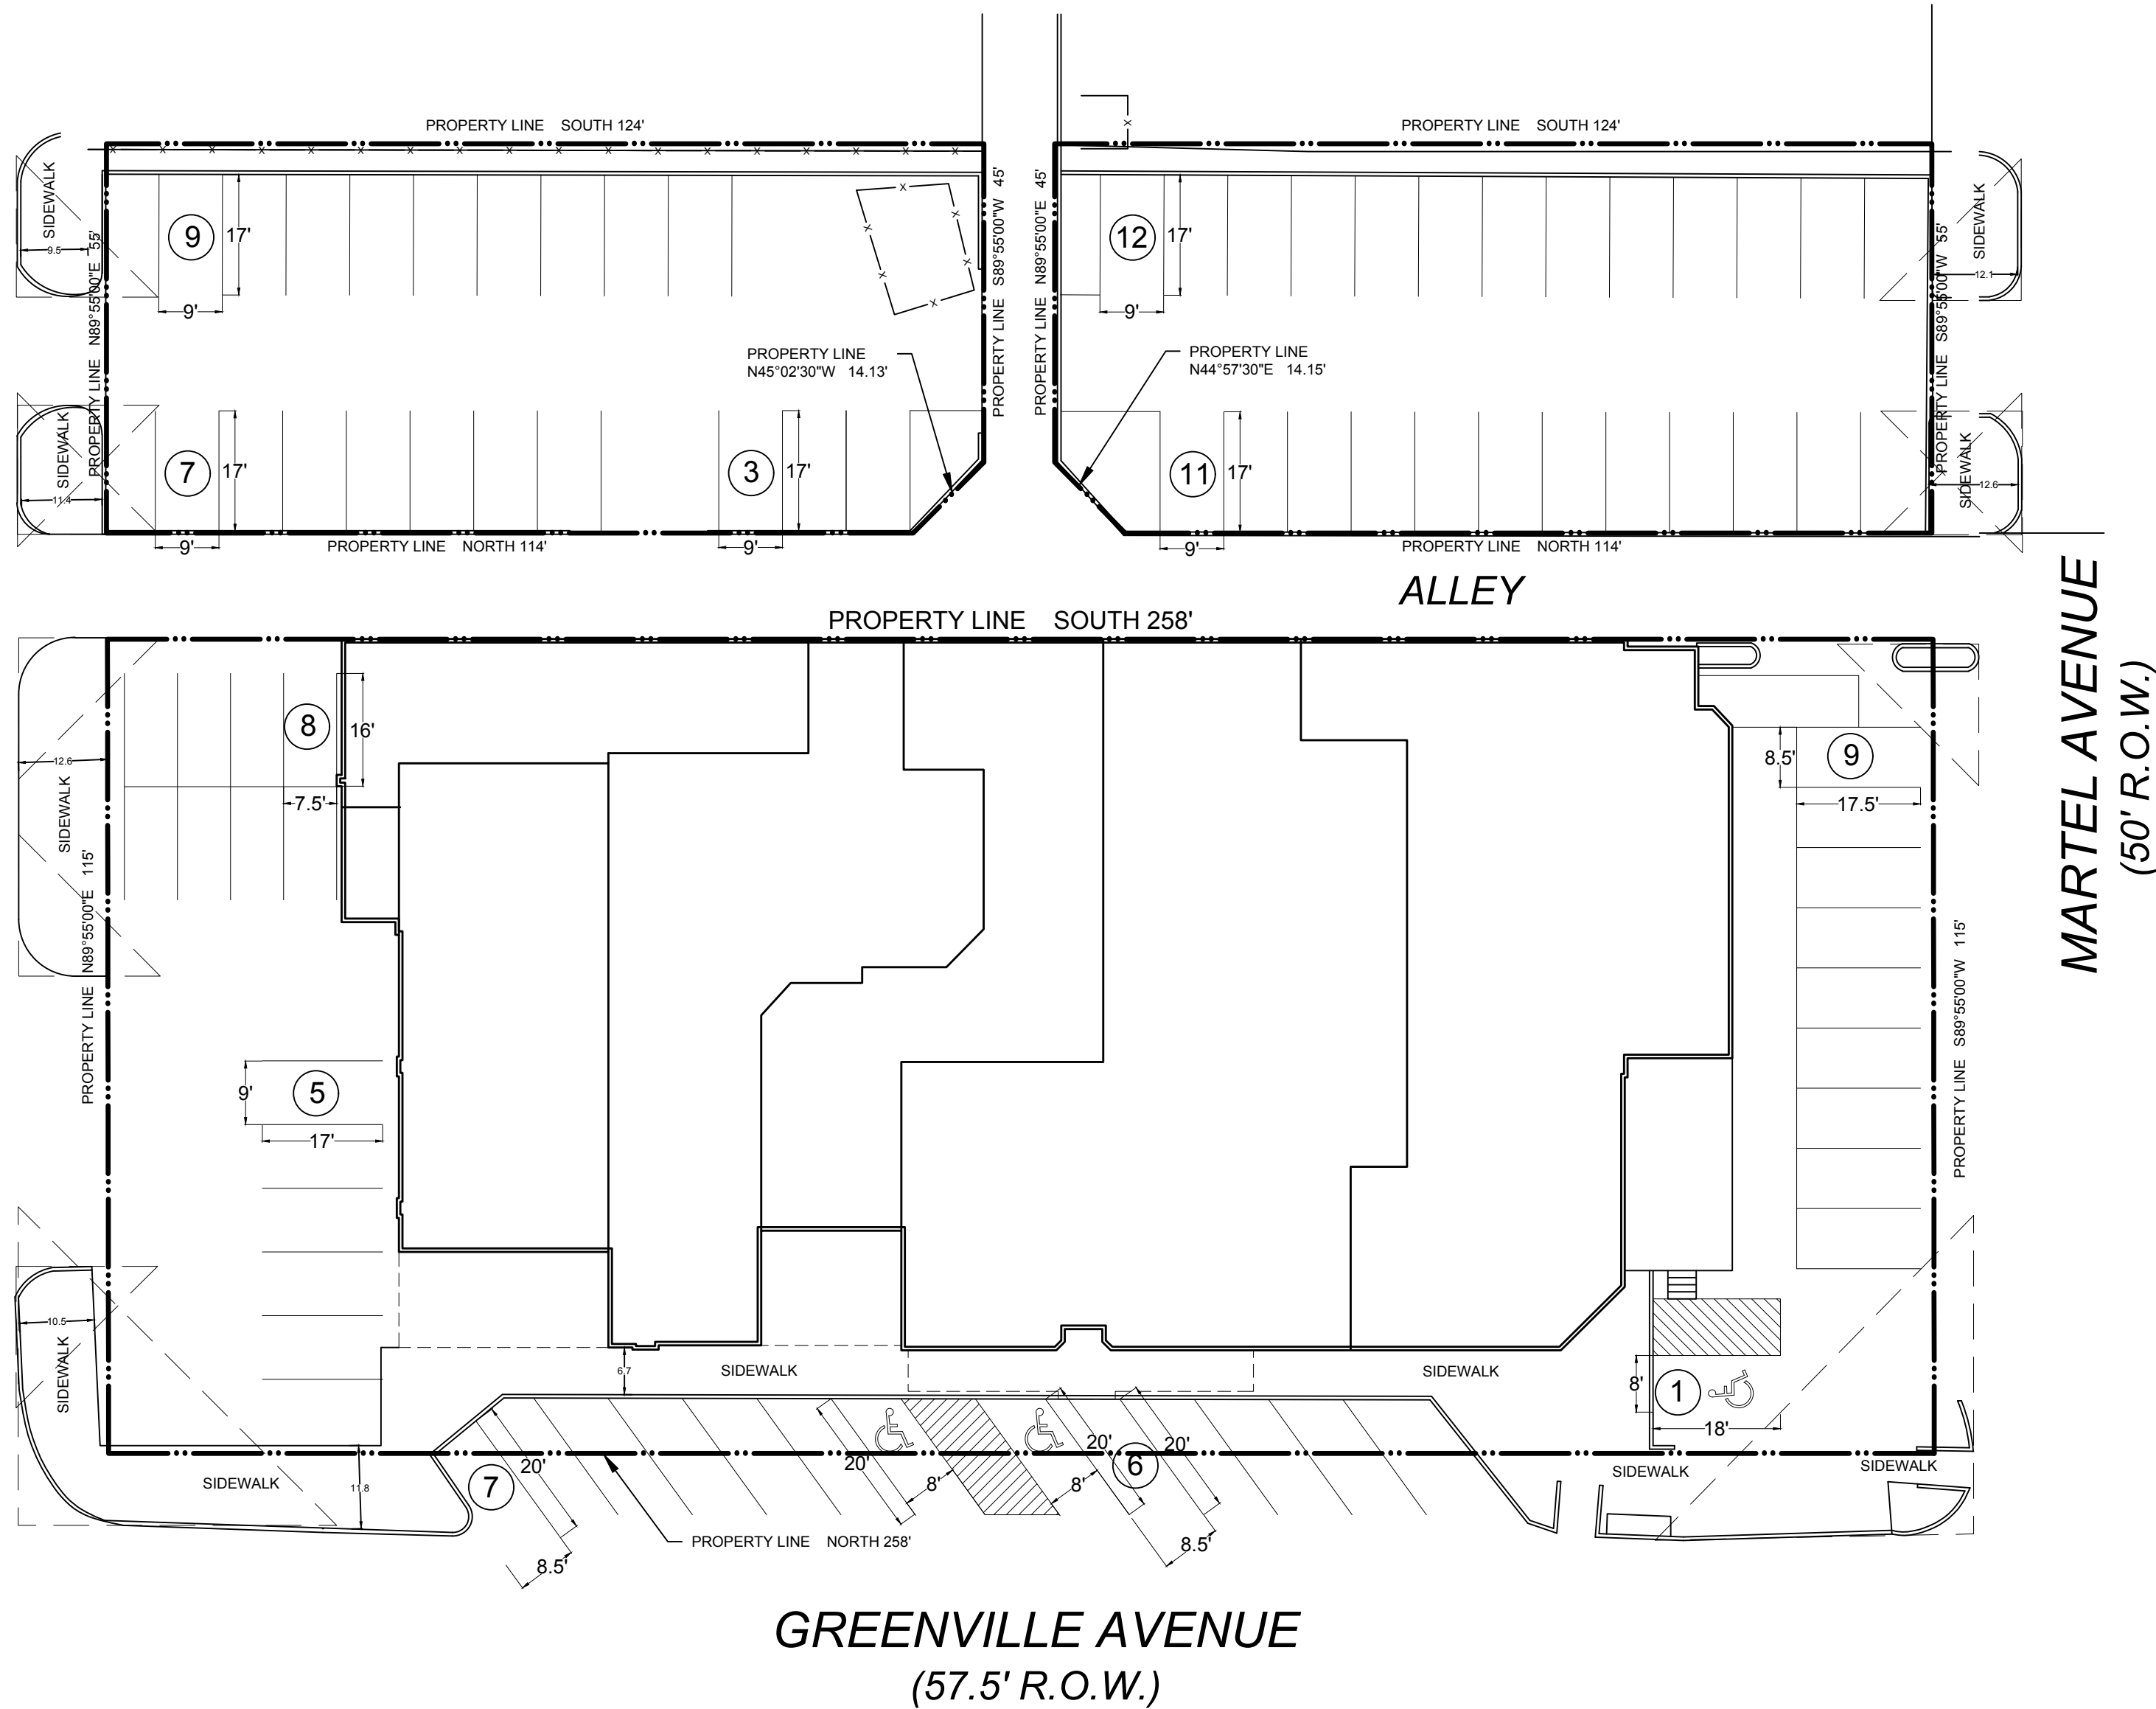

NOTES:

1. Owner to install wheel stops on all indented parking spaces around the subject site.
2. Owner to ensure spaces to comply with City of Dallas off-street parking requirements
3. Owner responsible for the maintenance of all indented parking abutting their property
4. Off-street parking to be provided per the PD requirements

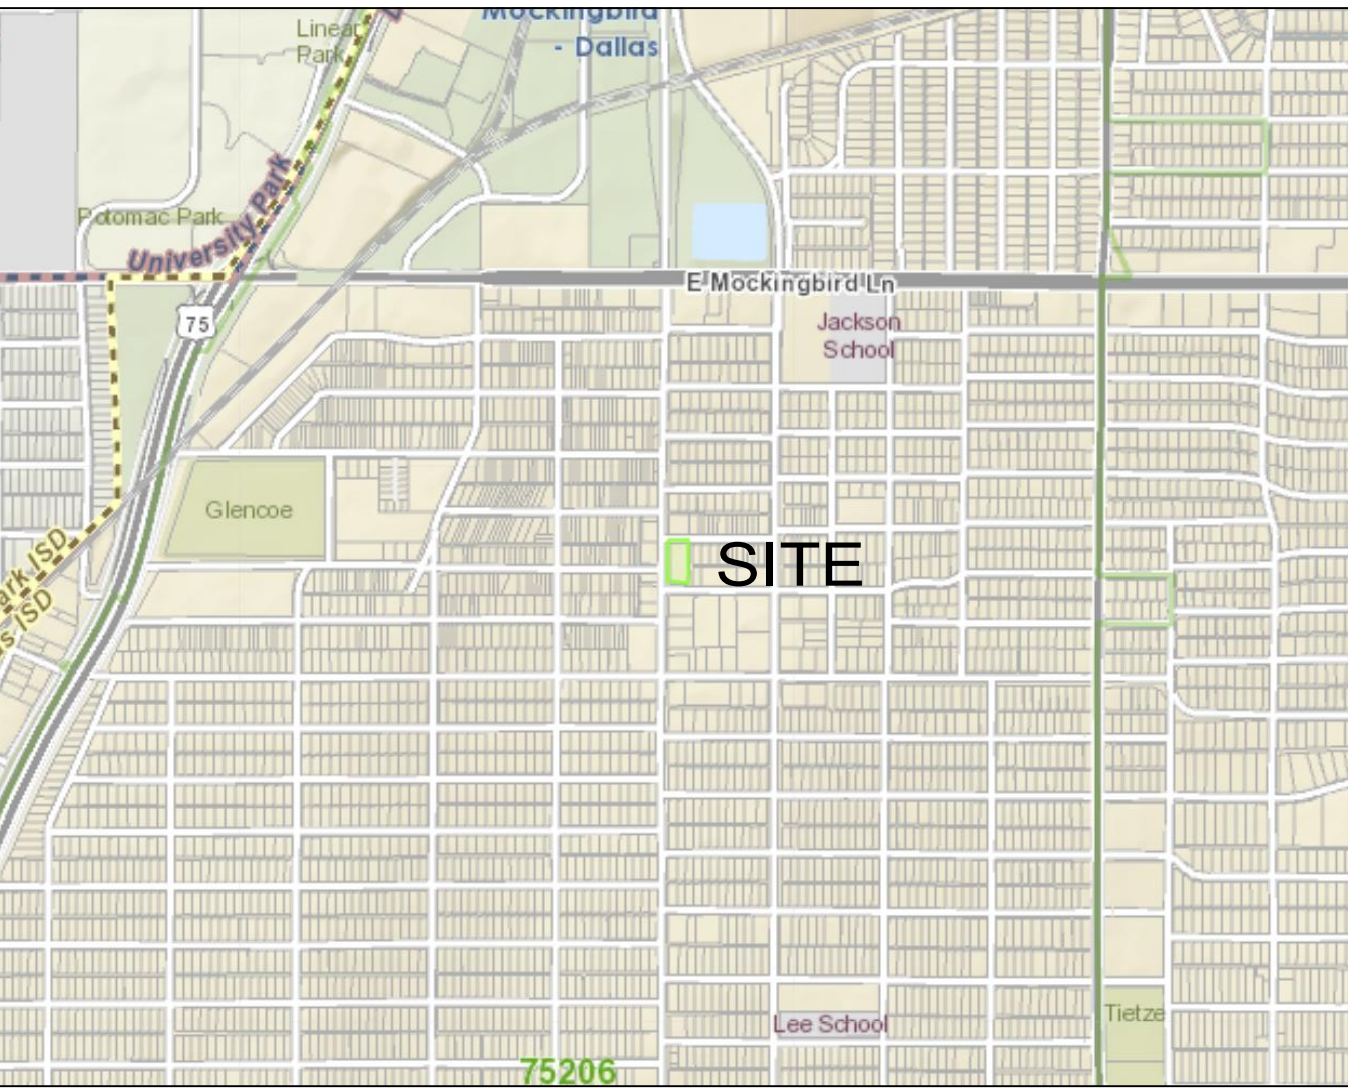

VICINITY MAP

NTS



08/23/2023
PROJECT NUMBER
CASE NUMBER

BALDWIN
ASSOCIATES
3904 Elm Street, Suite B
Dallas, Texas 75226
MOBILE: 214.729.7949
OFFICE: 214.824.7949
rob@baldwinplanning.com

Baldwin
Associates

3606 Greenville Ave.
CITY OF DALLAS, TEXAS