

Owner:

DayMore Opco LLC

EASTSIDE COMMUNITY CENTER
10405 E NE HIGHWAY
DALLAS, TX 75238

INTERIM FOR REVIEW ONLY

THIS DOCUMENT IS INCOMPLETE AND CANNOT BE USED FOR REGULATORY APPROVAL, PERMITTING, BIDDING OR CONSTRUCTION.
ARCHITECT: STEPHANIE N. BEHRING
ARCHITECT REG. NO: 24656
DATE: 07/03/2024

Revisions Date

Drawn By RB


Checked By SB

Scale 1" = 30'-0"

Project Number 2413

Date 10/24/2024

A000
CONCEPT PLAN

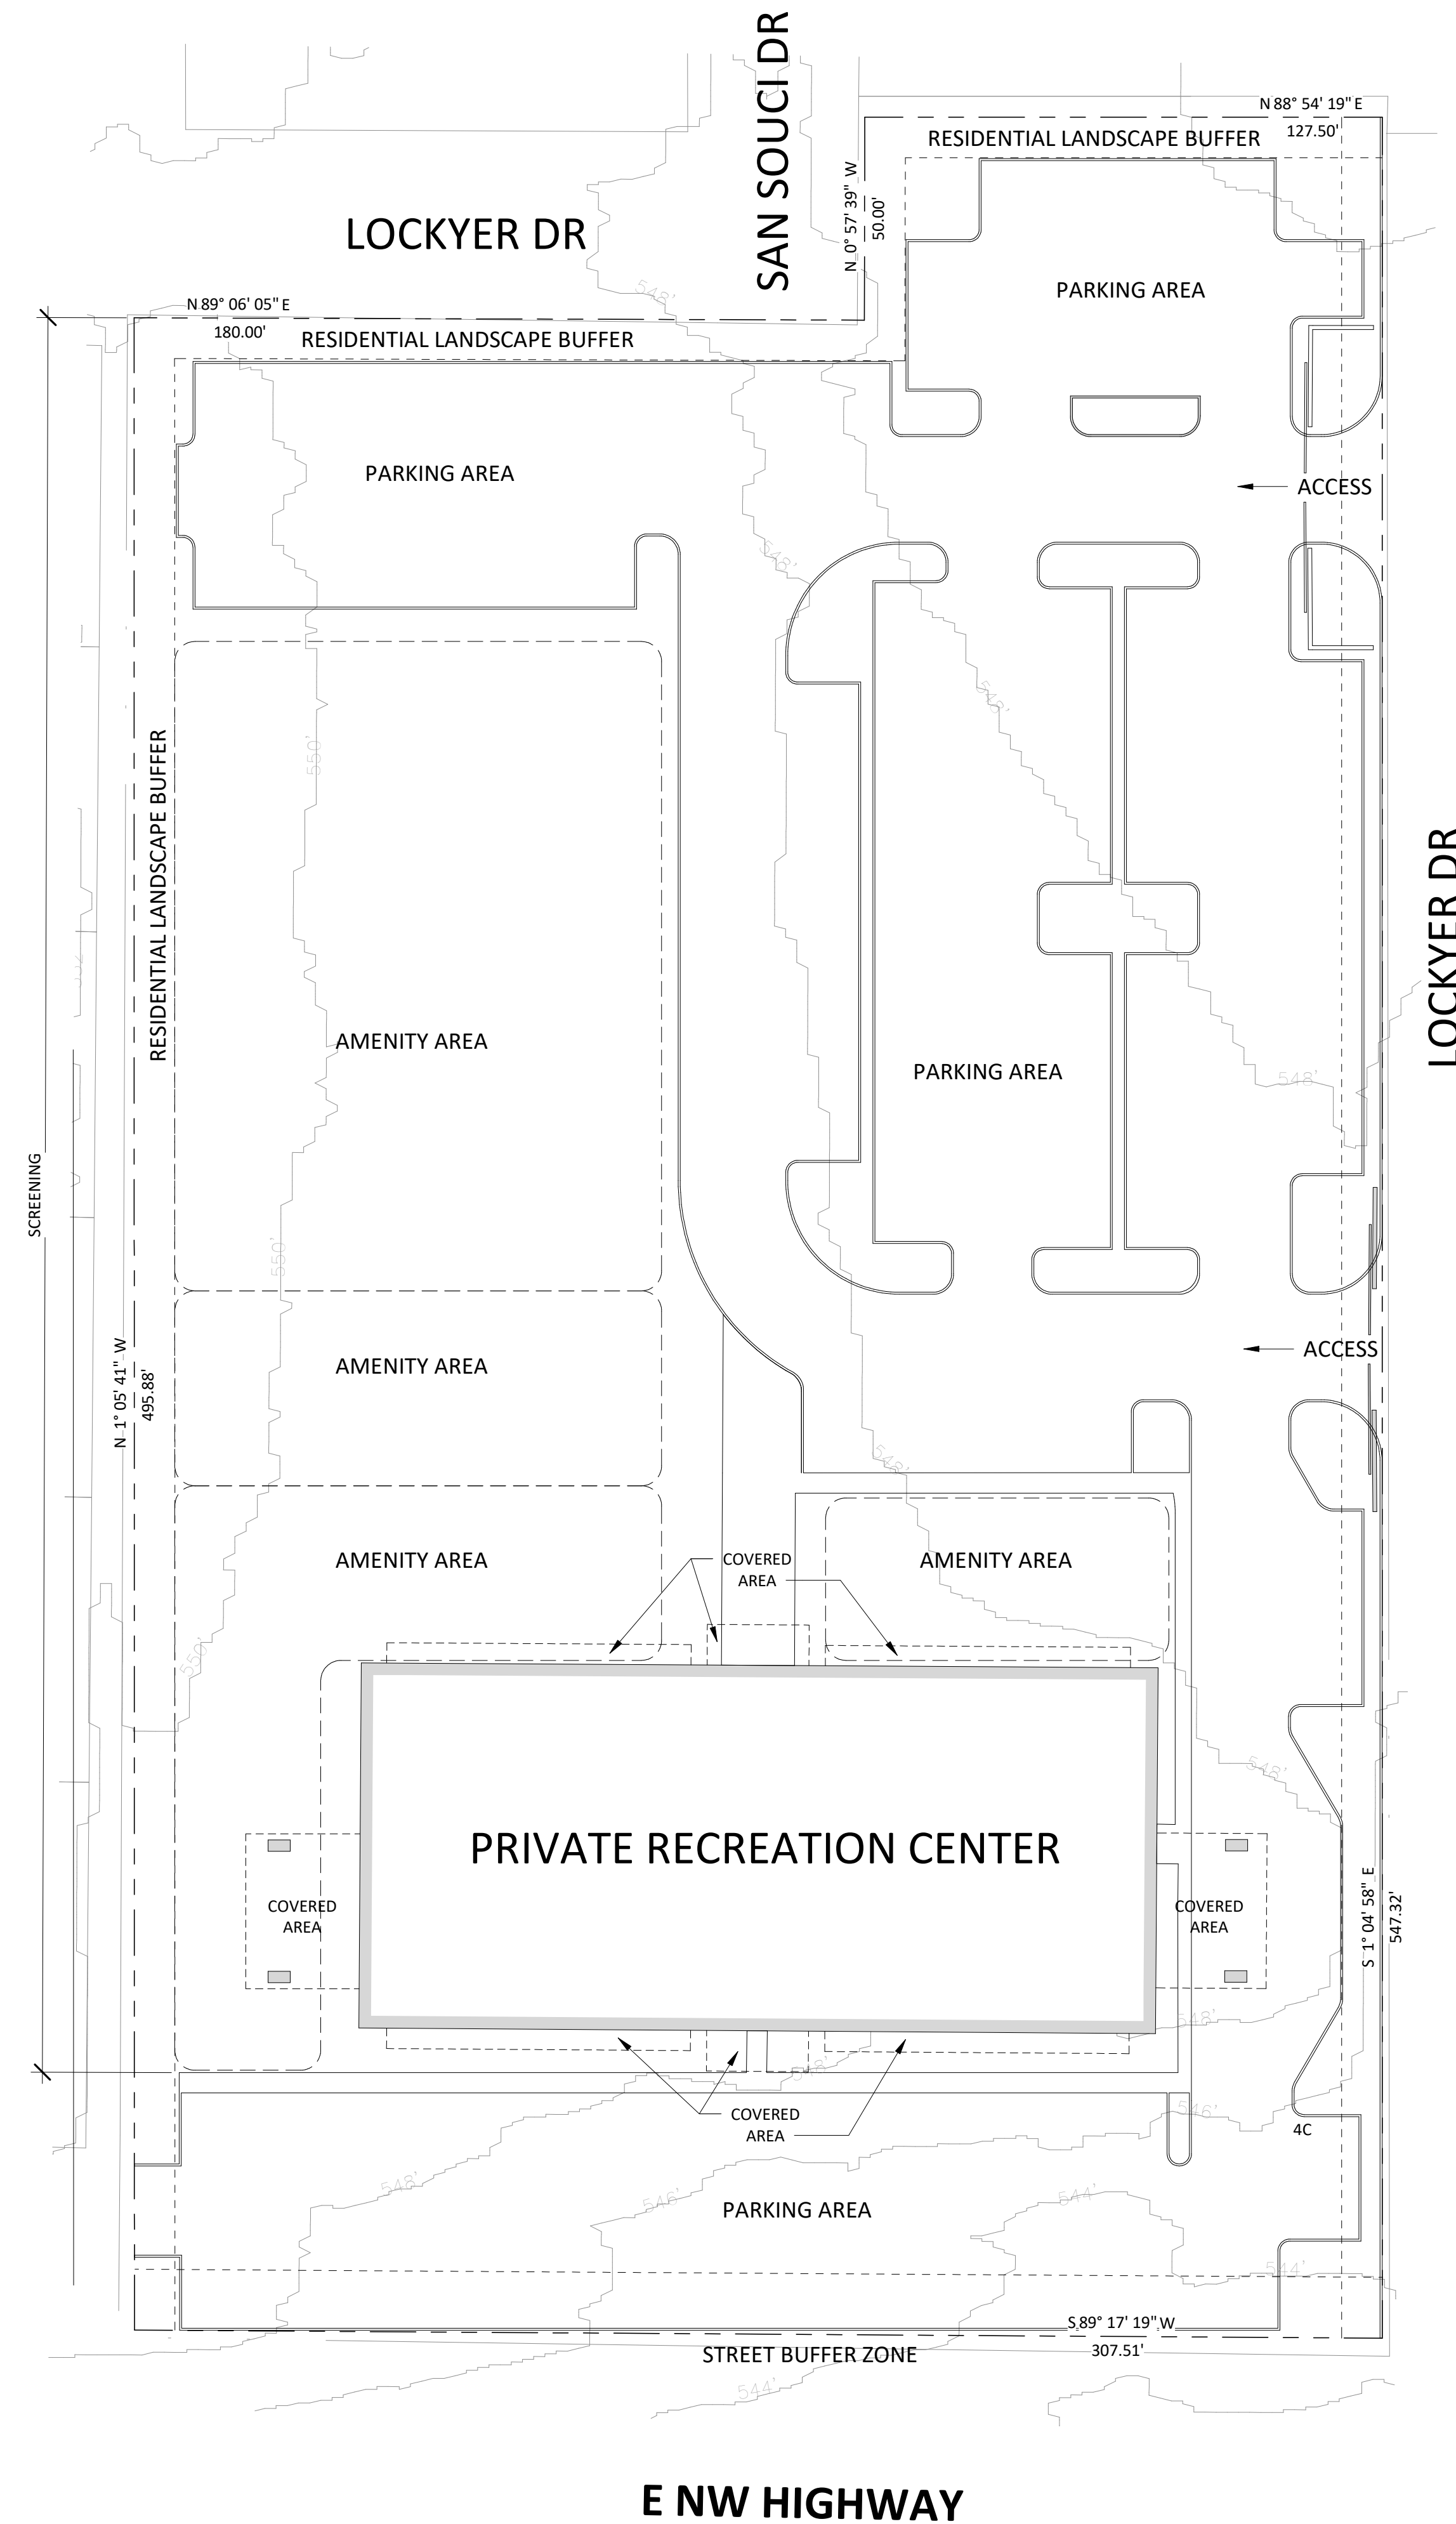

1 CONCEPTUAL PLAN
1" = 30'-0"

