



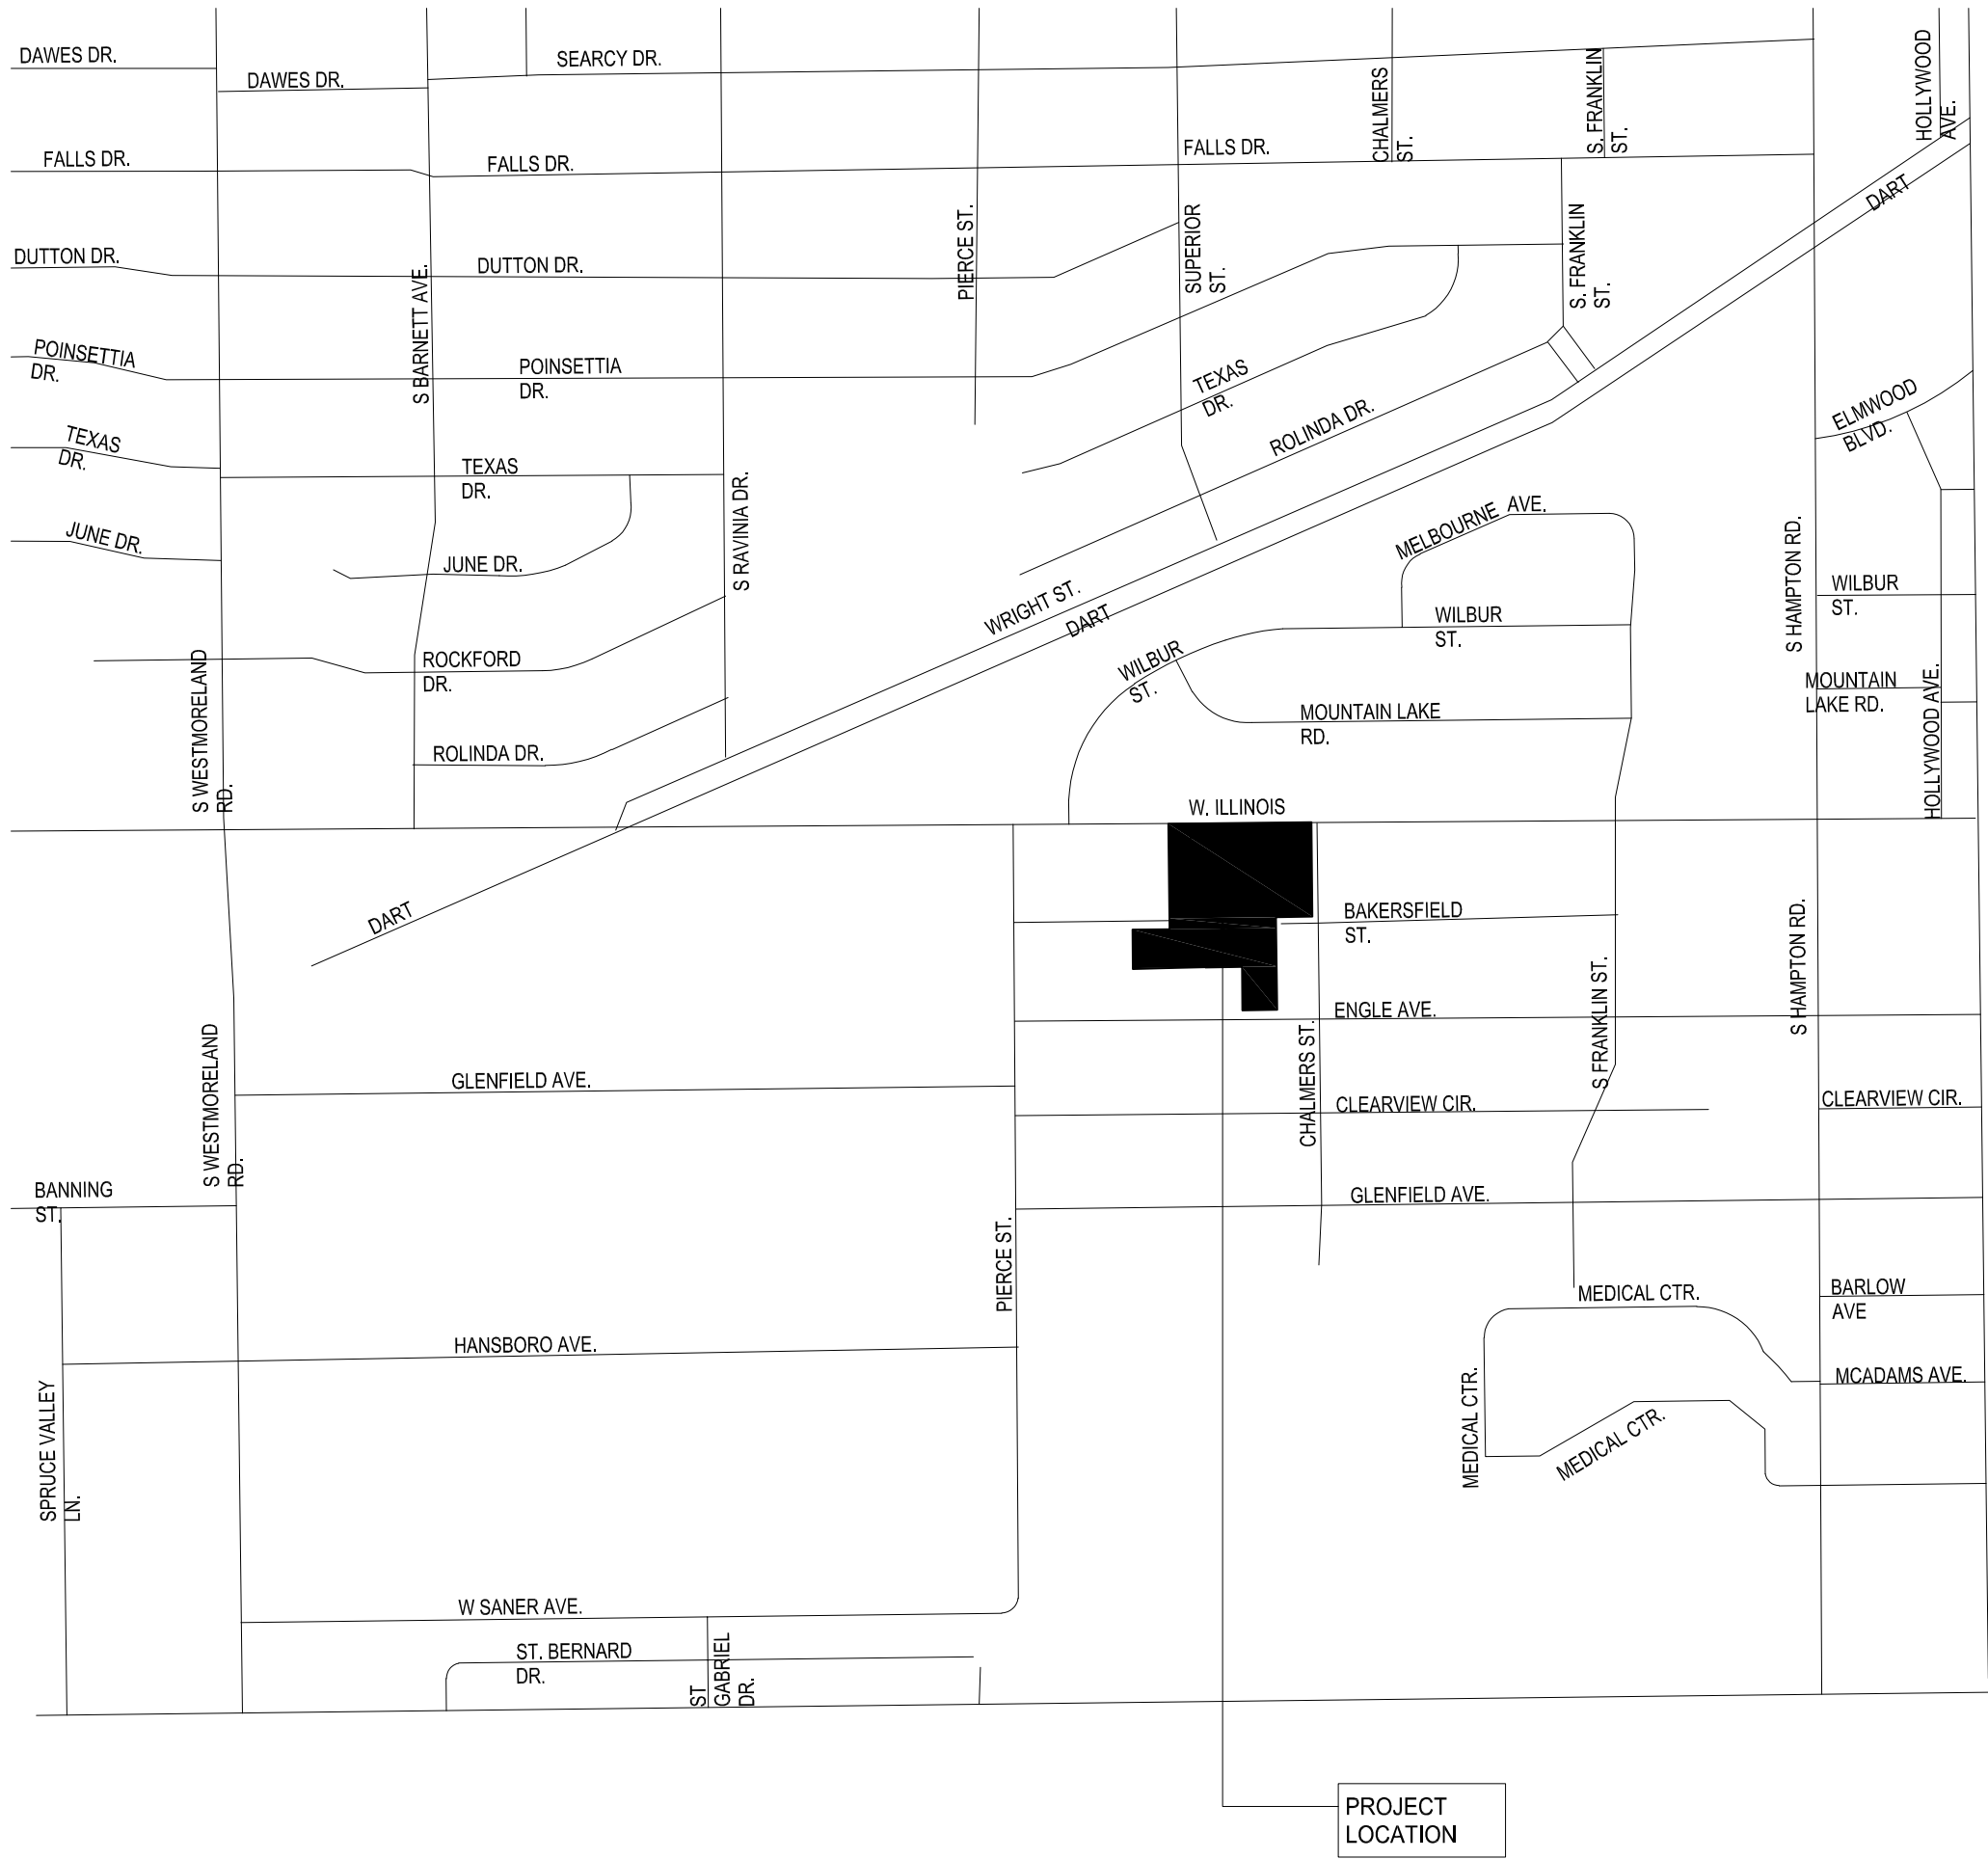

VICINITY MAP
N.T.S.

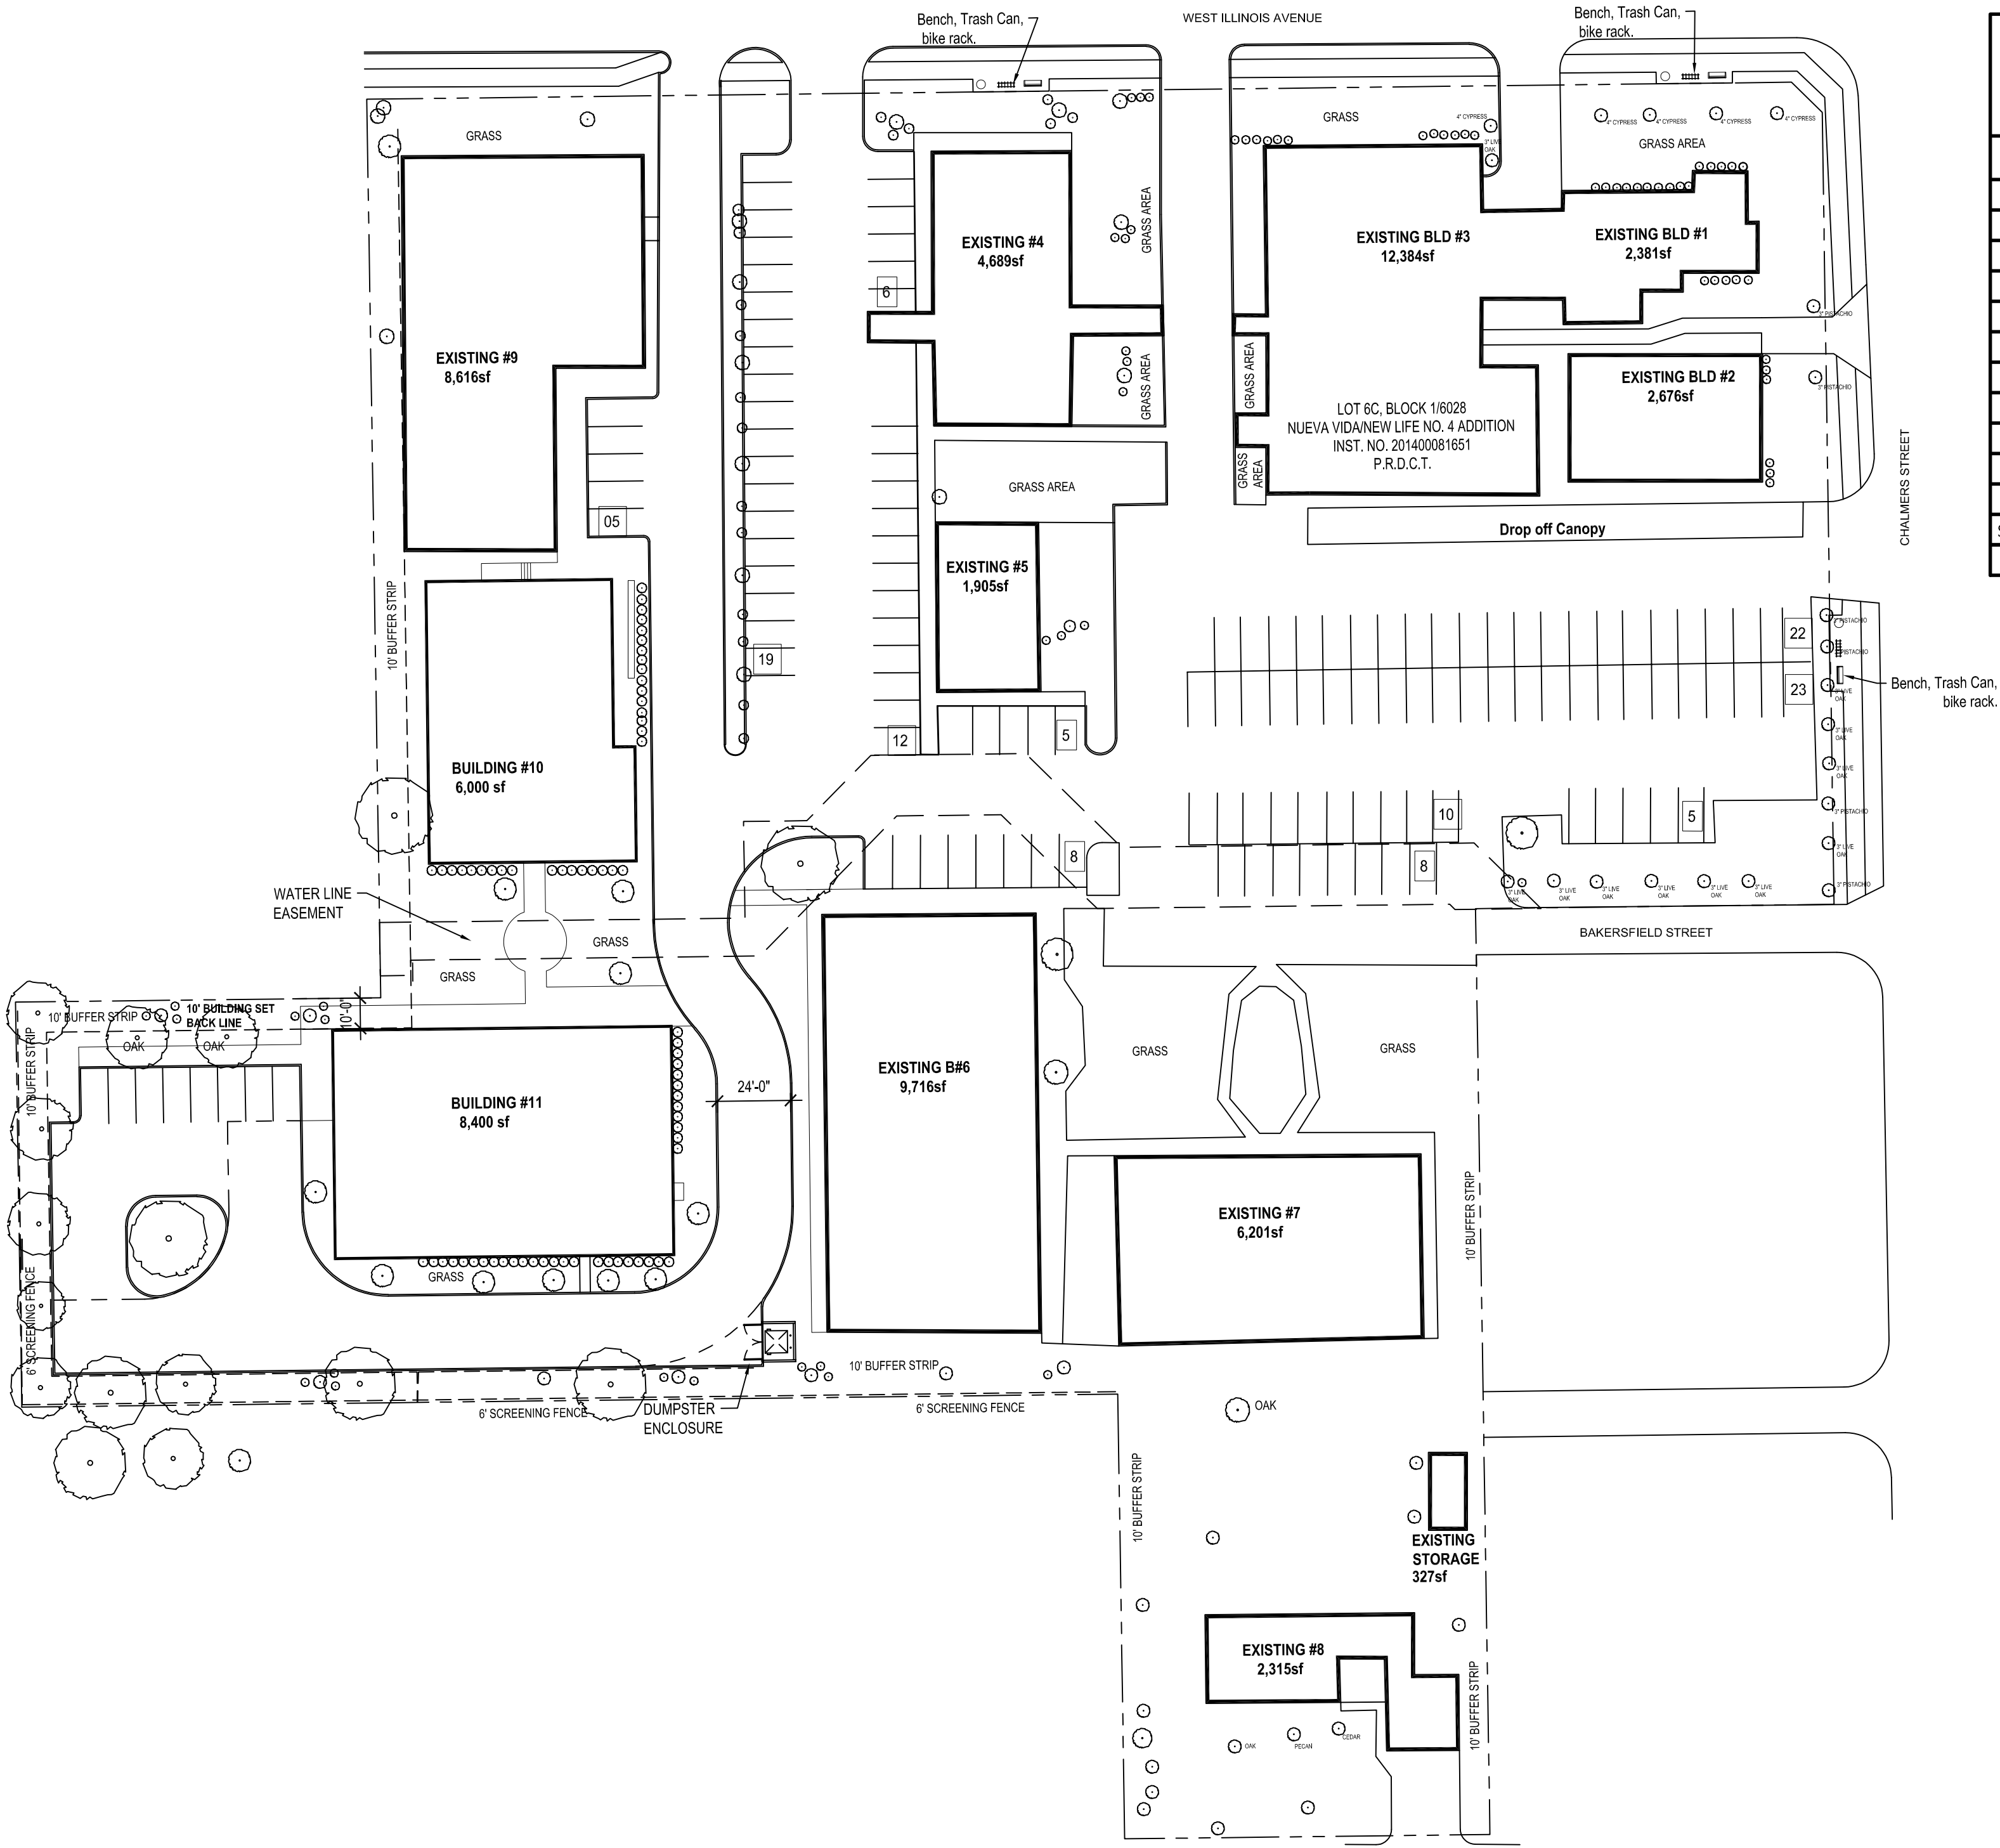

GENERAL NOTES			
1. LANDSCAPING PER THIS SUP AMENDMENT SHALL BE IN COMPLIANCE WITH PREVIOUS PASSAGE OF SUP 1450, DATED 04/27/2017 (FILE NO. Z156-159)			
2. LANDSCAPING PER ARTICLE X FOR NEW DEVELOPED AREAS ONLY VIA ARTIFICIAL LOT.			

ZONING CASE #: Z234-351 (LL)			
---------------------------------	--	--	--

PARKING TABULATION			
GRADE	NO. OF CLASSES	REQUIRED	PROVIDED
PK3 / PK4	5	1.5 SPACES / CLASSROOM = 8	
K5	20	1.5 SPACES / CLASSROOM = 30	
6-8	9	3.5 SPACES / CLASSROOM = 32	
SPECIALTY	21	0 SPACES / CLASSROOM = 0	
TOTAL	55 CLASSES	70 SPACES	131 SPACES

BUILDING AREA & HEIGHT TABULATION				
	GENERAL CLASSROOM #	BUILDING HEIGHT	BUILDING AREA	LOT SIZE IN ACRES
BUILDING #1	0	24'-0" ±	2,381 SQ. FT.	
BUILDING #2	4	24'-0" ±	2,676 SQ. FT.	
BUILDING #3	9	32'-0" ±	12,384 SQ. FT.	
BUILDING #4	6	20'-0" ±	4,689 SQ. FT.	
BUILDING #5	0	18'-0" ±	1,905 SQ. FT.	
BUILDING #6	4	26'-0" ±	9,716 SQ. FT.	
BUILDING #7	9	28'-0" ±	6,201 SQ. FT.	
BUILDING #8	0	18'-0" ±	2,315 SQ. FT.	
BUILDING #9	0	23'-0" ±	8,616 SQ. FT.	
BUILDING #10	2	21'-0" ±	6,000 SQ. FT.	
BUILDING #11	0	28'-0" ±	8,400 SQ. FT.	
Storage Building	0	13'-0" ±	327 SQ. FT.	
	34		65,610 SQ. FT.	5.446

ZONING CASE #:
Z234-351 (LL)