



200 228 31435

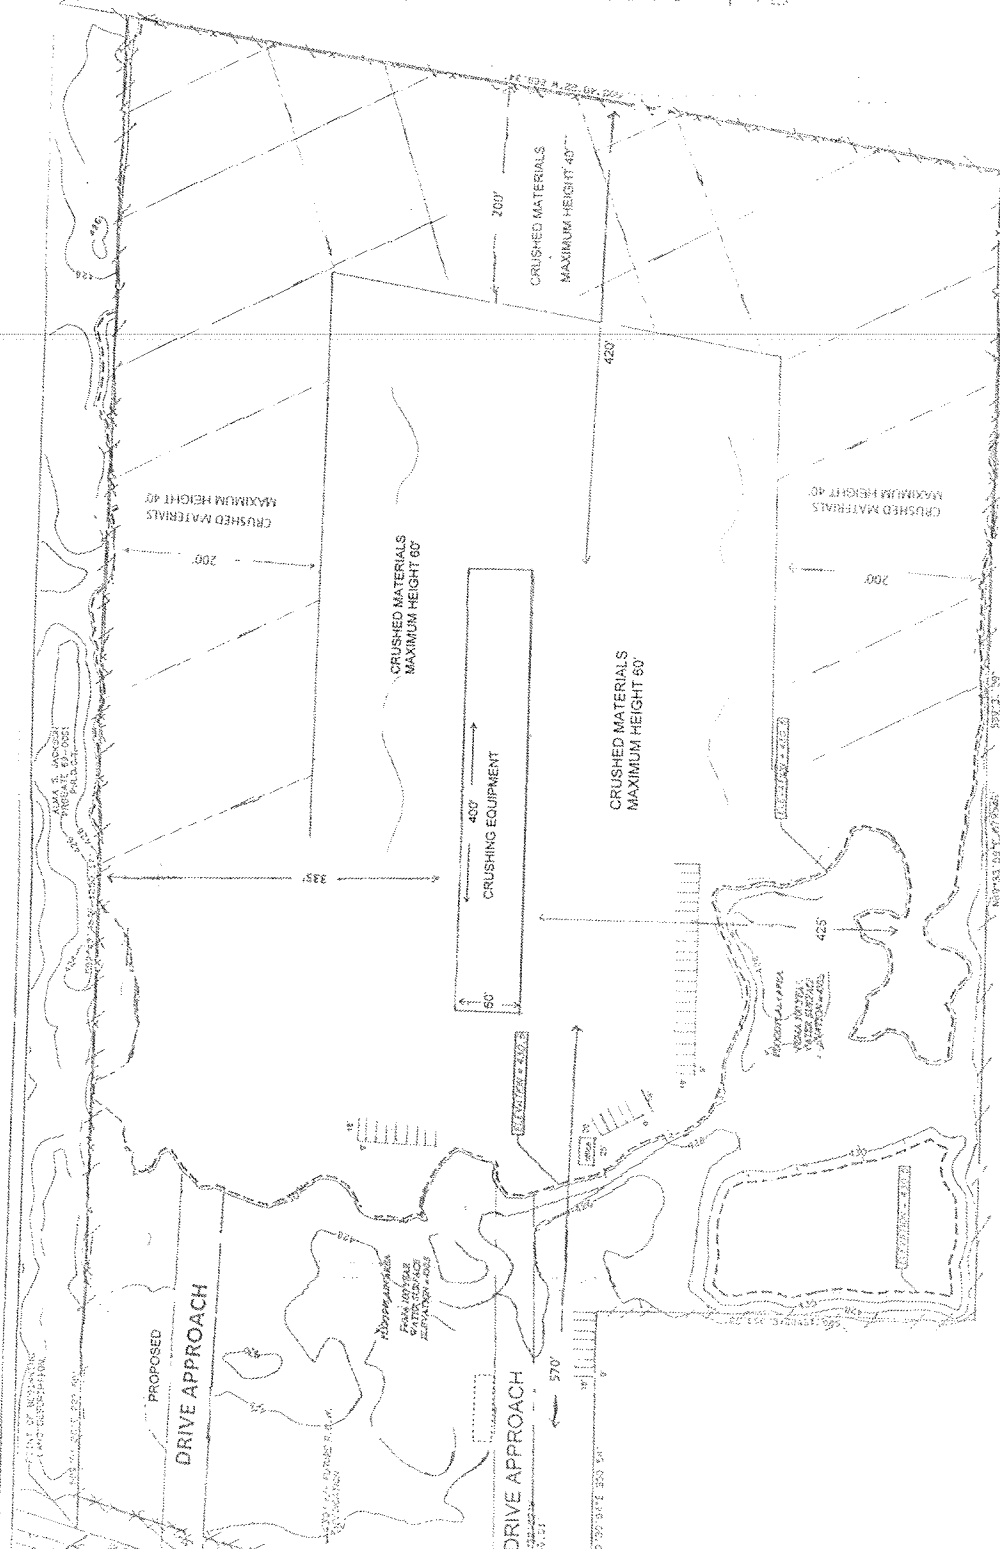

Site Plan

Specific Use Permit
No. 2078

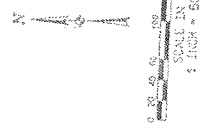

SITE PLAN 189-263

Approved
City Plan Commission
December 12, 2019

20190905/001
Landing Zone: R
Request: 60' Zone with SUP for industrial (as shown) driveway, regrade &
Lot Area: 20 Acres
Area of Impact: 4.47 AC
Total Area: 1500 Square Feet
Request: 60' Zone with SUP for industrial (as shown) driveway, regrade &
Proposed: 40'

Existing 5' berm
Existing 20' berm
Proposed wheel
washing area

