


Plotted By: White, Kennedy Date: January 25, 2024 04:09:27pm File Path: K:\DAL_Civil\064606200 - Christ the King Cod\Exhibits\20230322 - Planned Development Exhibit\20231214 - C-DevelopmentPlan.dwg
This document, together with the concepts and designs presented herein, is intended only for the specific purpose and client for which it was prepared. Reuse of and improper reliance on this document without written authorization and adaptation by Kimley-Horn and Associates, Inc. shall be without liability to Kimley-Horn and Associates, Inc.

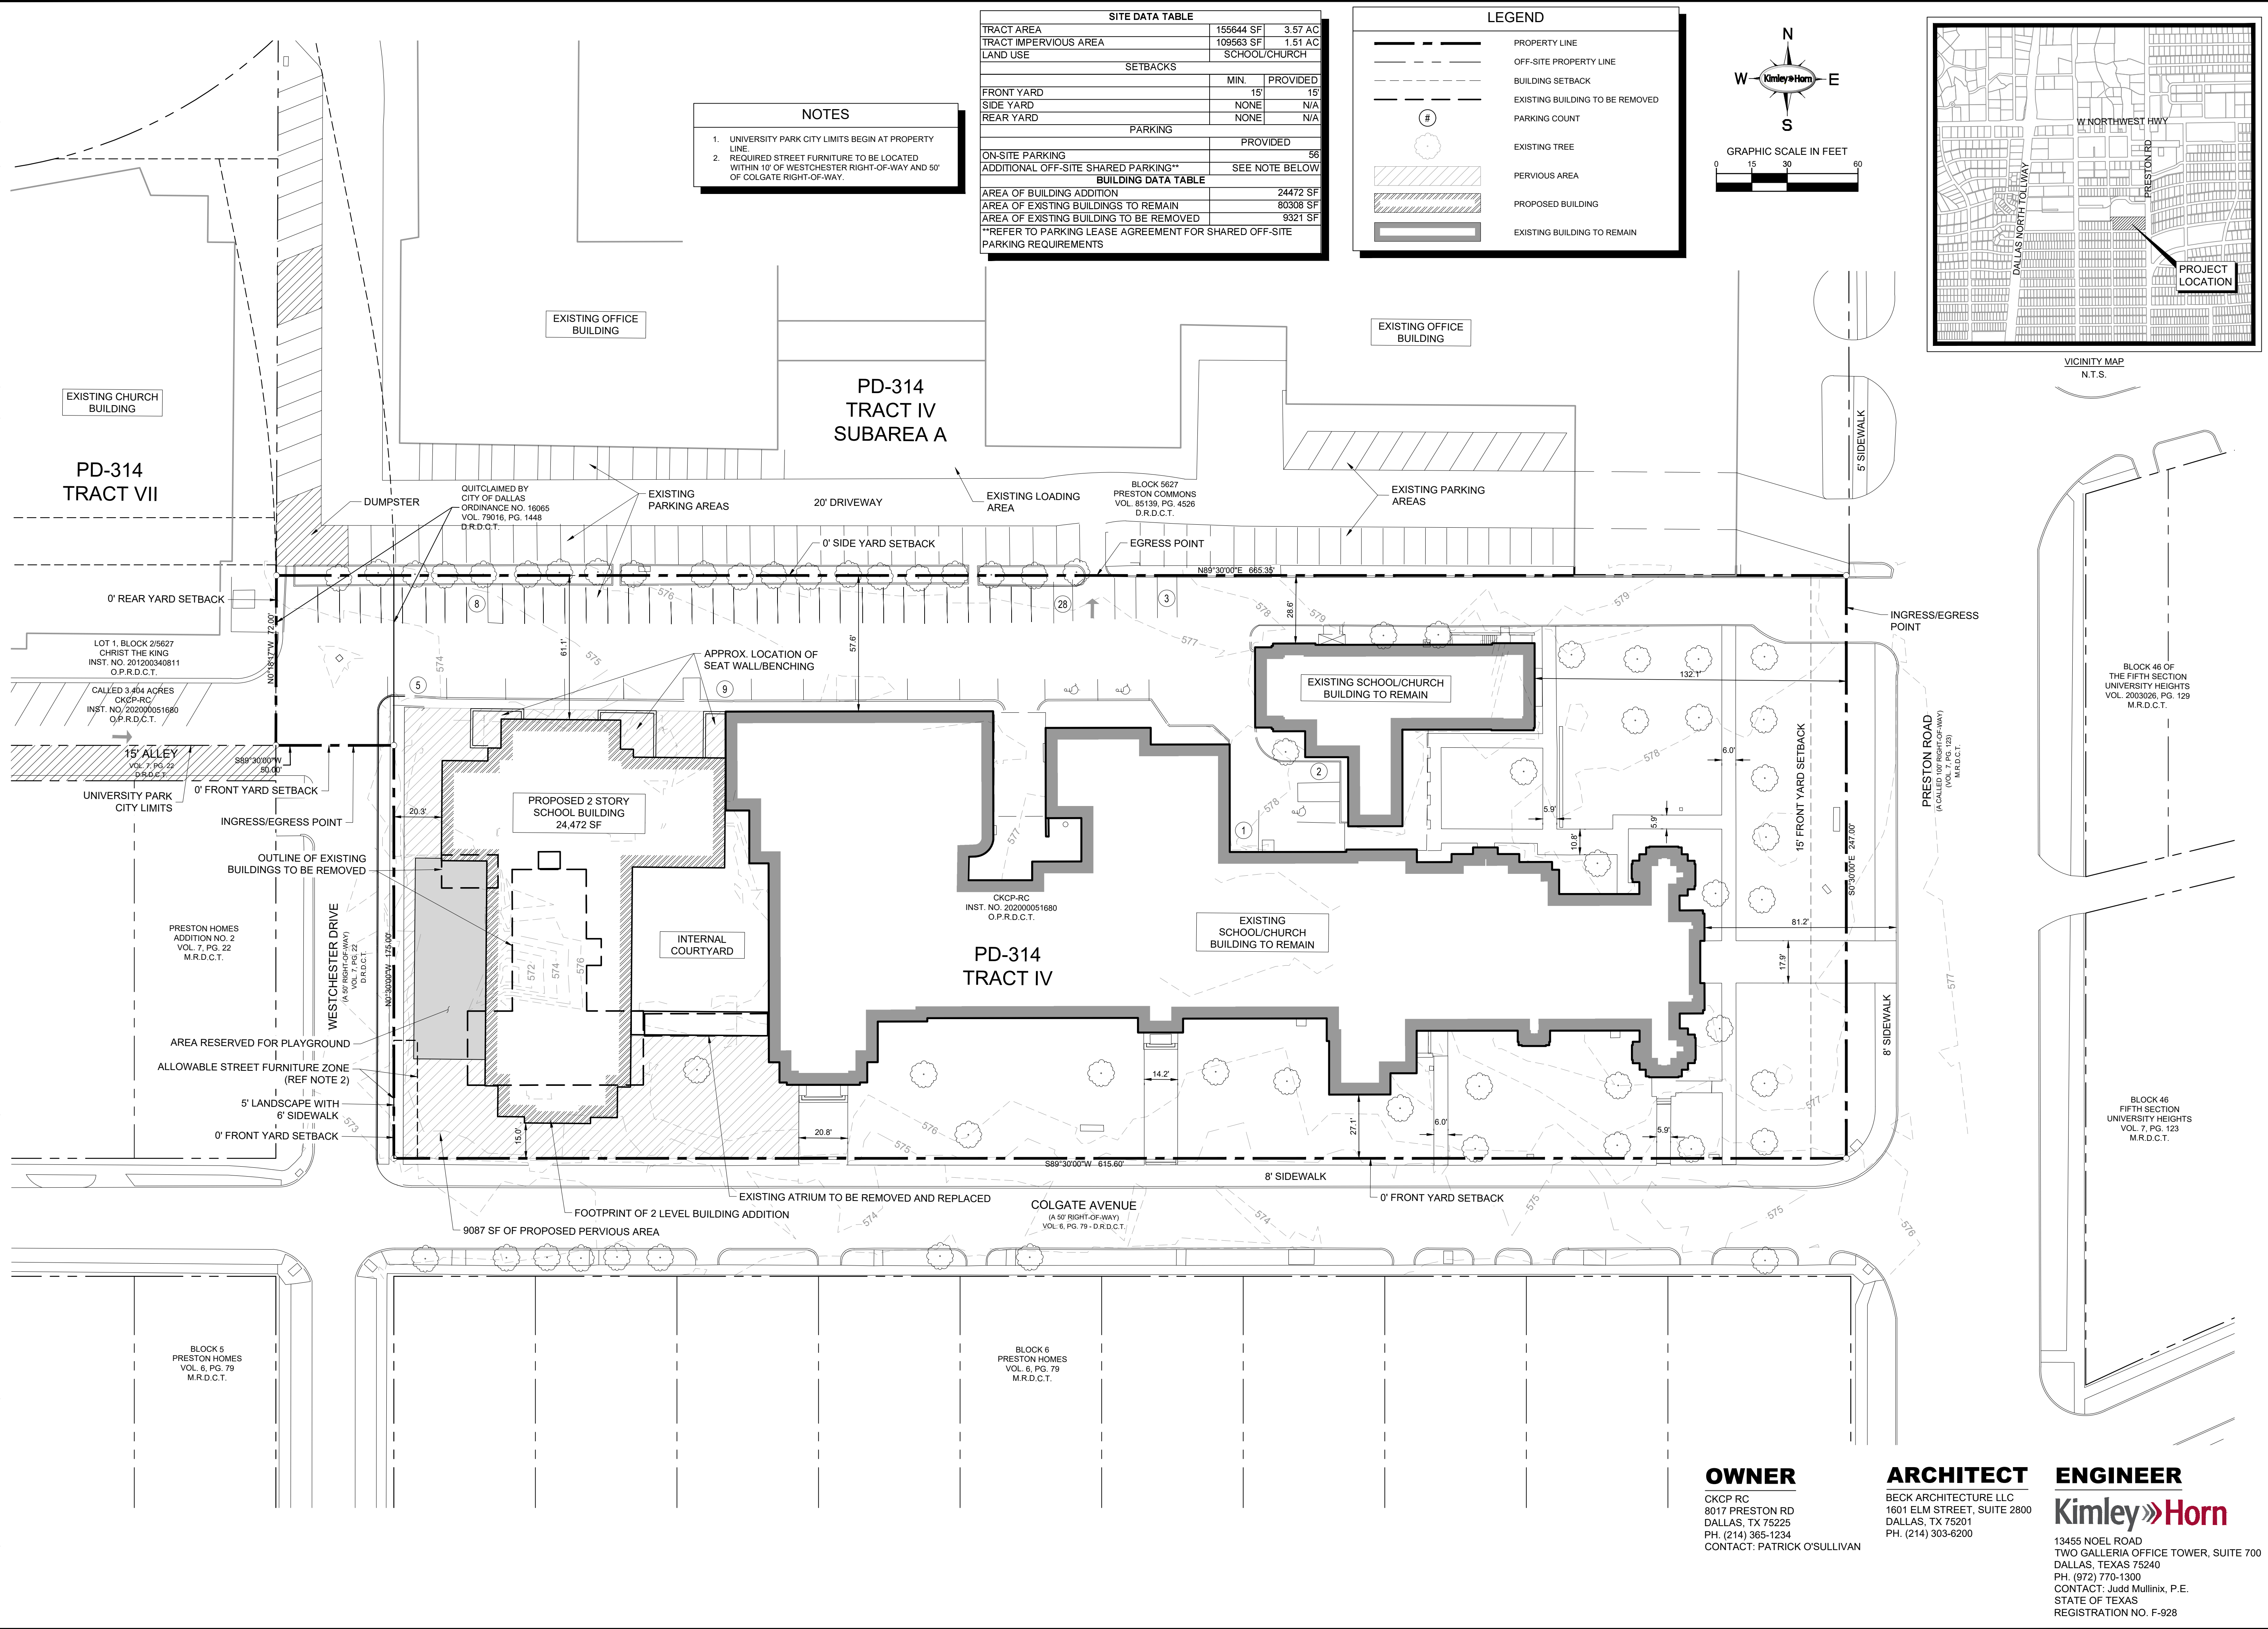

KAIZEN CHRIST THE KING 4100 COLGATE AVE DALLAS, TEXAS 75225		DEVELOPMENT PLAN DXXX-XXX		Kimley»Horn © 2023 KIMLEY-HORN AND ASSOCIATES, INC. 13455 NOEL ROAD, TWO GALLERIA OFFICE TOWER, STE 700 DALLAS, TEXAS 75240 WWW.KIMLEY-HORN.COM TEXAS REGISTERED ENGINEERING FIRM F-928		No.		REVISIONS		DATE	
OWNER CKCP RC 8017 PRESTON RD DALLAS, TX 75225 PH. (214) 365-1234 CONTACT: PATRICK O'SULLIVAN		ARCHITECT BECK ARCHITECTURE LLC 1601 ELM STREET, SUITE 2800 DALLAS, TX 75201 PH. (214) 303-6200		ENGINEER Kimley»Horn 13455 NOEL ROAD TWO GALLERIA OFFICE TOWER, SUITE 700 DALLAS, TEXAS 75240 PH. (972) 770-1300 CONTACT: Judd Mullinix, P.E. STATE OF TEXAS REGISTRATION NO. F-928		DATE 1/23/2024		PROJECT NO. 064606200		SHEET NUMBER D-1	