

RANCHO CUERNOS LARGOS

OWNER
ANGEL ENRI DZUL
1405 S PRAIRIE CREEK RD
DALLAS, TX 75217

INTERIM REVIEW ONLY

These documents are incomplete, and are released for interim review only and are not intended for regulatory approval, permit, or construction purposes.

Architect: XXXXXX
Arch. Reg. No.: XXXX
Date: XX/XX/XXXX

KEY PLAN

REVISION		
NO.	DESCRIPTION	DATE
1	Initial Design	10/10/2023
2	Revised Design	11/10/2023
3	Final Design	12/10/2023

RWS PROJECT NUMBER

10039

DATE _____

JU


ISSUE

SHEET TITLE

LANDSCAPE PLAN

SHEET NO.

A1.3

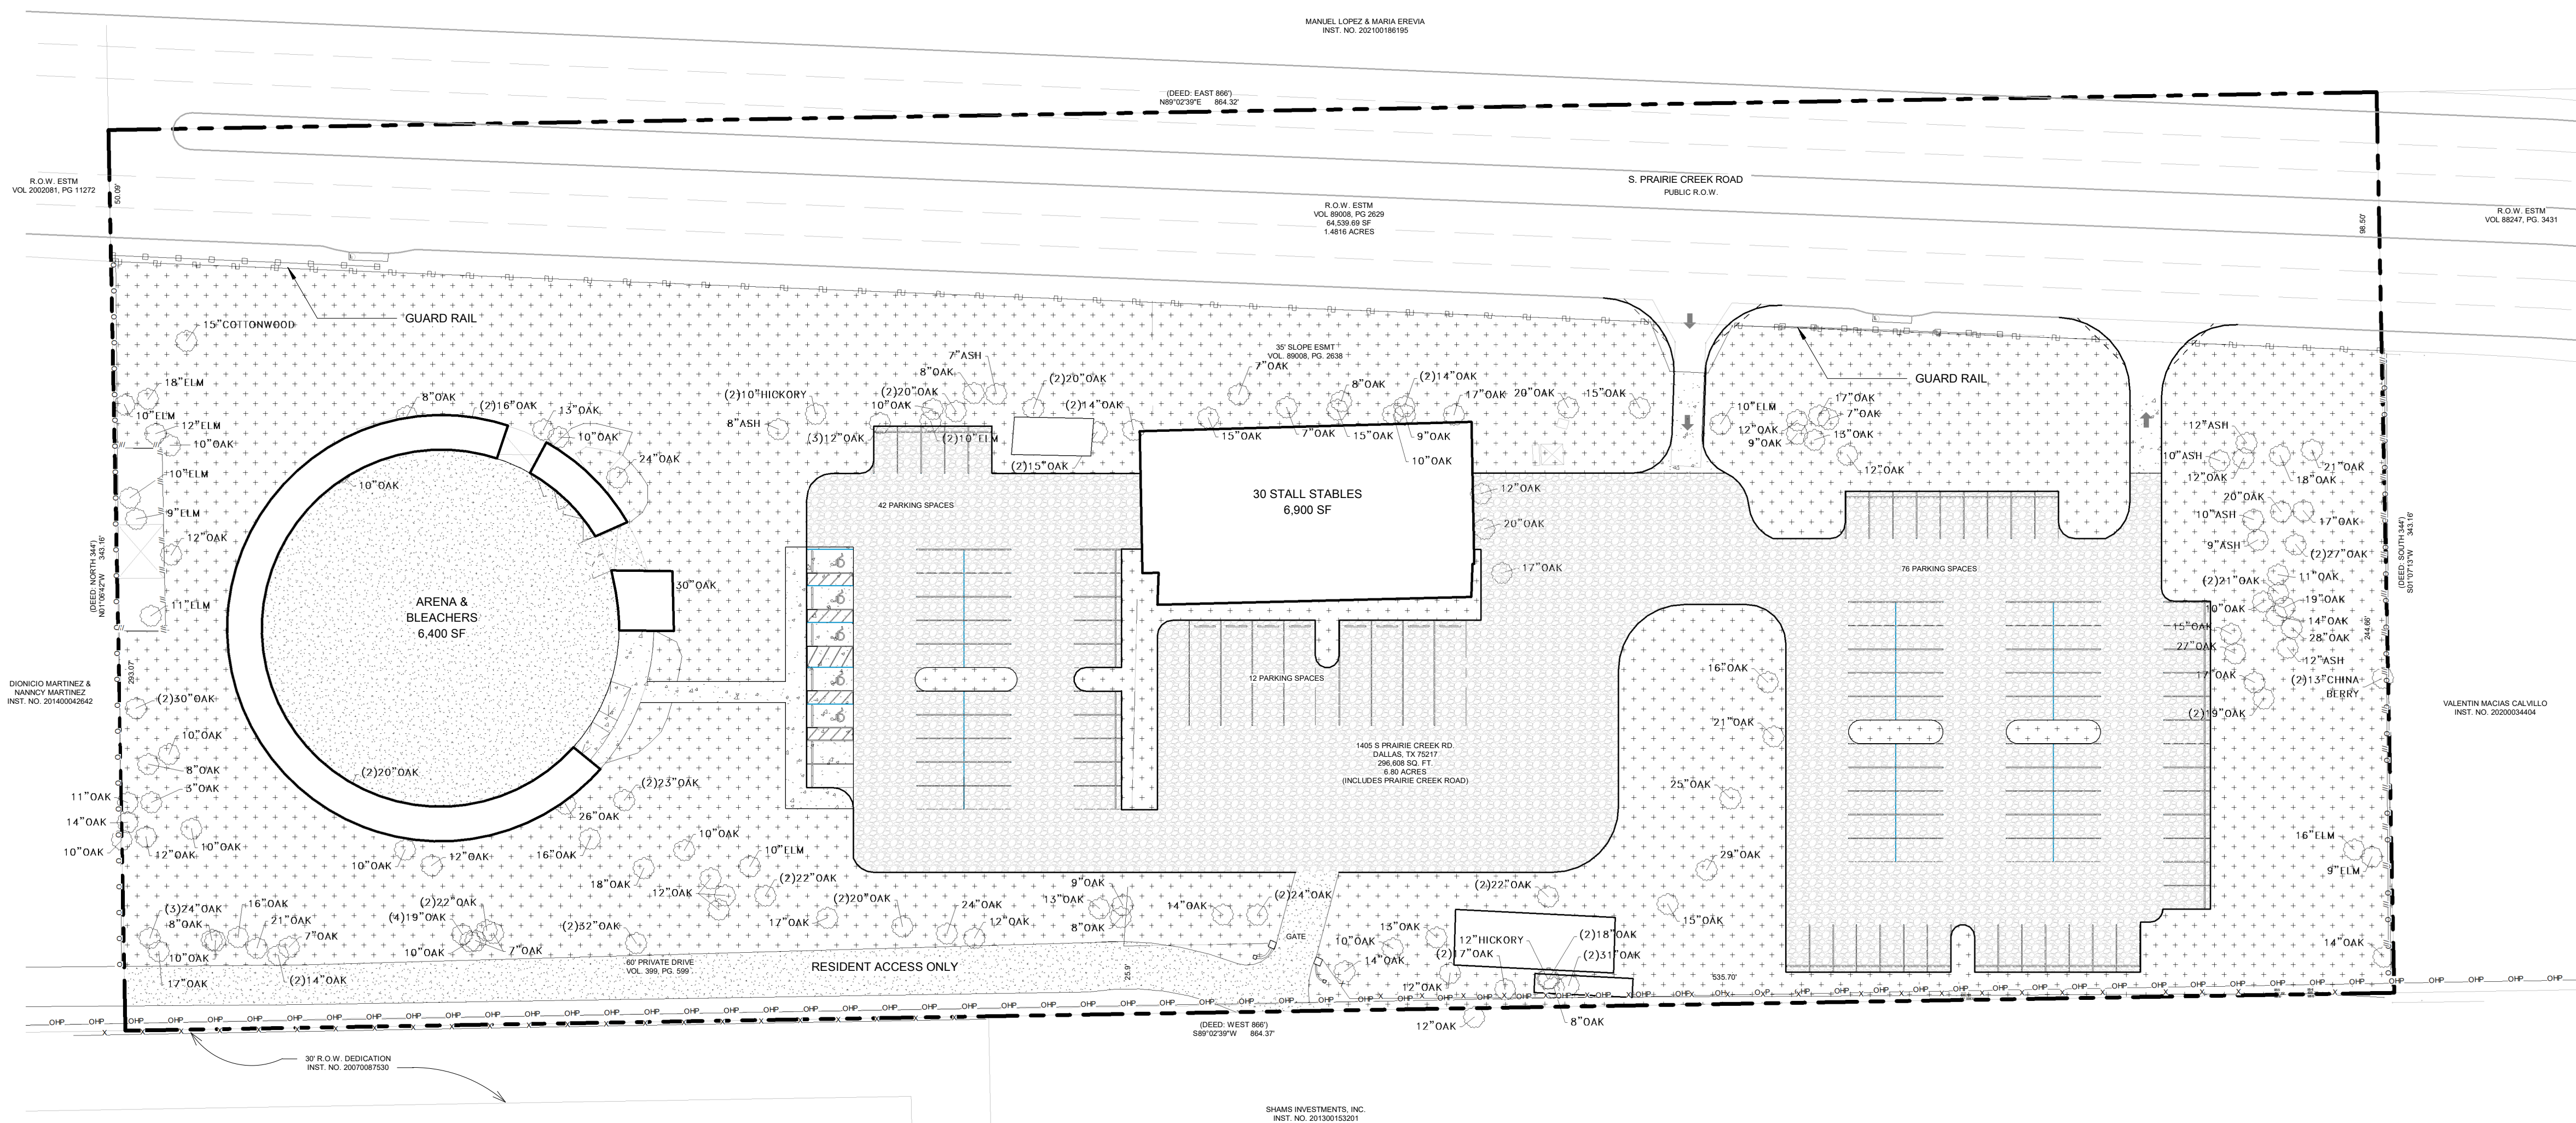

AREA TOTAL OF STRUCTURES: 15.230 SF

PLANT SCHEDULE			
TREES	QNTY	BOTANICAL NAME	NOTES
ASH	7	FRAXINUS	REFER TO PLAN
CHINA BERRY	2	MELIA AZEDARACH	REFER TO PLAN
COTTONWOOD	1	POPULUS DELTOIDES	REFER TO PLAN
ELM	12	ULMUS	REFER TO PLAN
HICKORY	3	CARYA	REFER TO PLAN
OAK	130	QUERCUS	REFER TO PLAN

FENCE LEGEND

—X—X—	BARBED WIRE
—O—O—	CHAIN LINK FENCE
—□—□—	WOOD FENCE
—VV—VV—	PIPE FENCE
—UU—UU—	IRON FENCE
—OHP—	OVERHEAD POWER LINES

LANDSCAPE HATCHES

-  GRASS
-  CRUSHED GRAVEL
-  DIRT / SAND
-  CONCRETE

 **1 LANDSCAPE PLAN**
1" = 40'-0"
0' 30' 60' 120'