

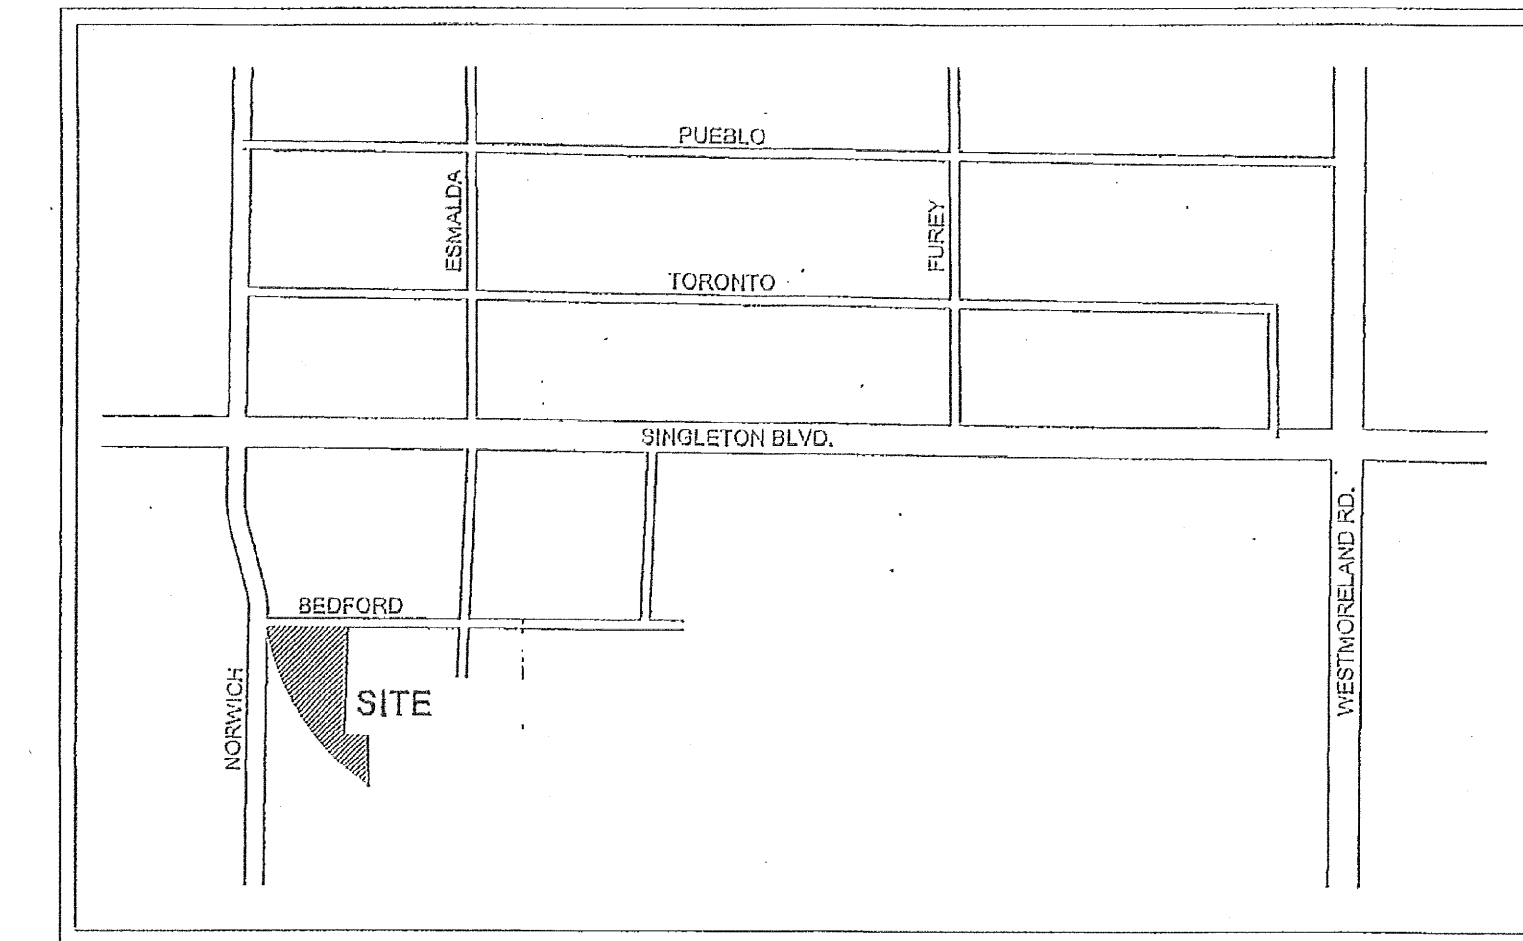
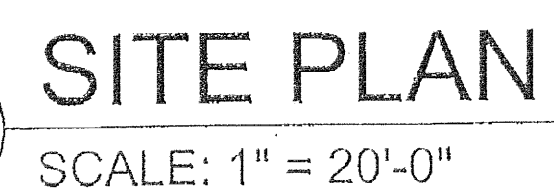


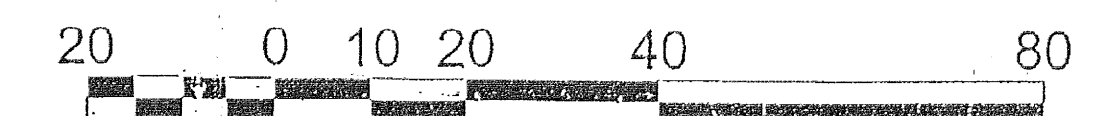

VICINITY MAP

NTS

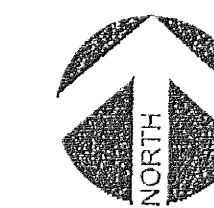

SCALE: 1 IN. = 20 FT.

SITE AREA: 1.294 AC (56,366.64 SF)

USES:

OFFICE/VEHICLE SERVICE (NOT PART OF SUP): 1,980 SF
OUTSIDE VEHICLE DISPLAY (NOT PART OF SUP): 1,200 SF
OUTSIDE SALVAGE & RECLAMATION: 53,006.64 SF

PARKING (NOT PART OF SUP; FOR REF. ONLY):
OFFICE/VEHICLE SERVICE (1/333 SF): 6 SP
OUTSIDE VEHICLE DISPLAY (1/500 SF): 2 SPACES
OUTSIDE SALVAGE & RECLAMATION: 5 SPACES
TOTAL REQ. PARKING: 13 SPACES
PROVIDED PARKING: 13 SPACES

Z112-309 (RB)

12/05/12

PROJECT NUMBER

2112-309
CASE NUMBER

BALDWIN
ASSOCIATES

3904 Elm Street, Suite B
Dallas, Texas 75226
MOBILE: 214.729.7949
OFFICE: 214.824.7949
rob@baldwinplanning.com

Balwin Associates

3720 BEDFORD STREET
CITY OF DALLAS, TEXAS