


- Legend**
- Building Outline
  - Property Boundary
  - Setback Line

**Building Max Heights**

A1	Multifamily	399'-0"
A2	Multifamily	380'-0"
A3	Multifamily	36'-0"
B1	Office	289'-0"
B2	Office	250'-0"
B3	Office	36'-0"
C1	Senior Living	257'-0"
C2	Senior Living	60'-0"
C3	Senior Living	36'-0"
D1	Existing Building	36'-0"

**Notes**

1. Parapets may project 4'-0" above delineated maximum roof heights.
2. Canopies are not shown on height map and are allowed in setbacks and to extend beyond building footprints as shown.

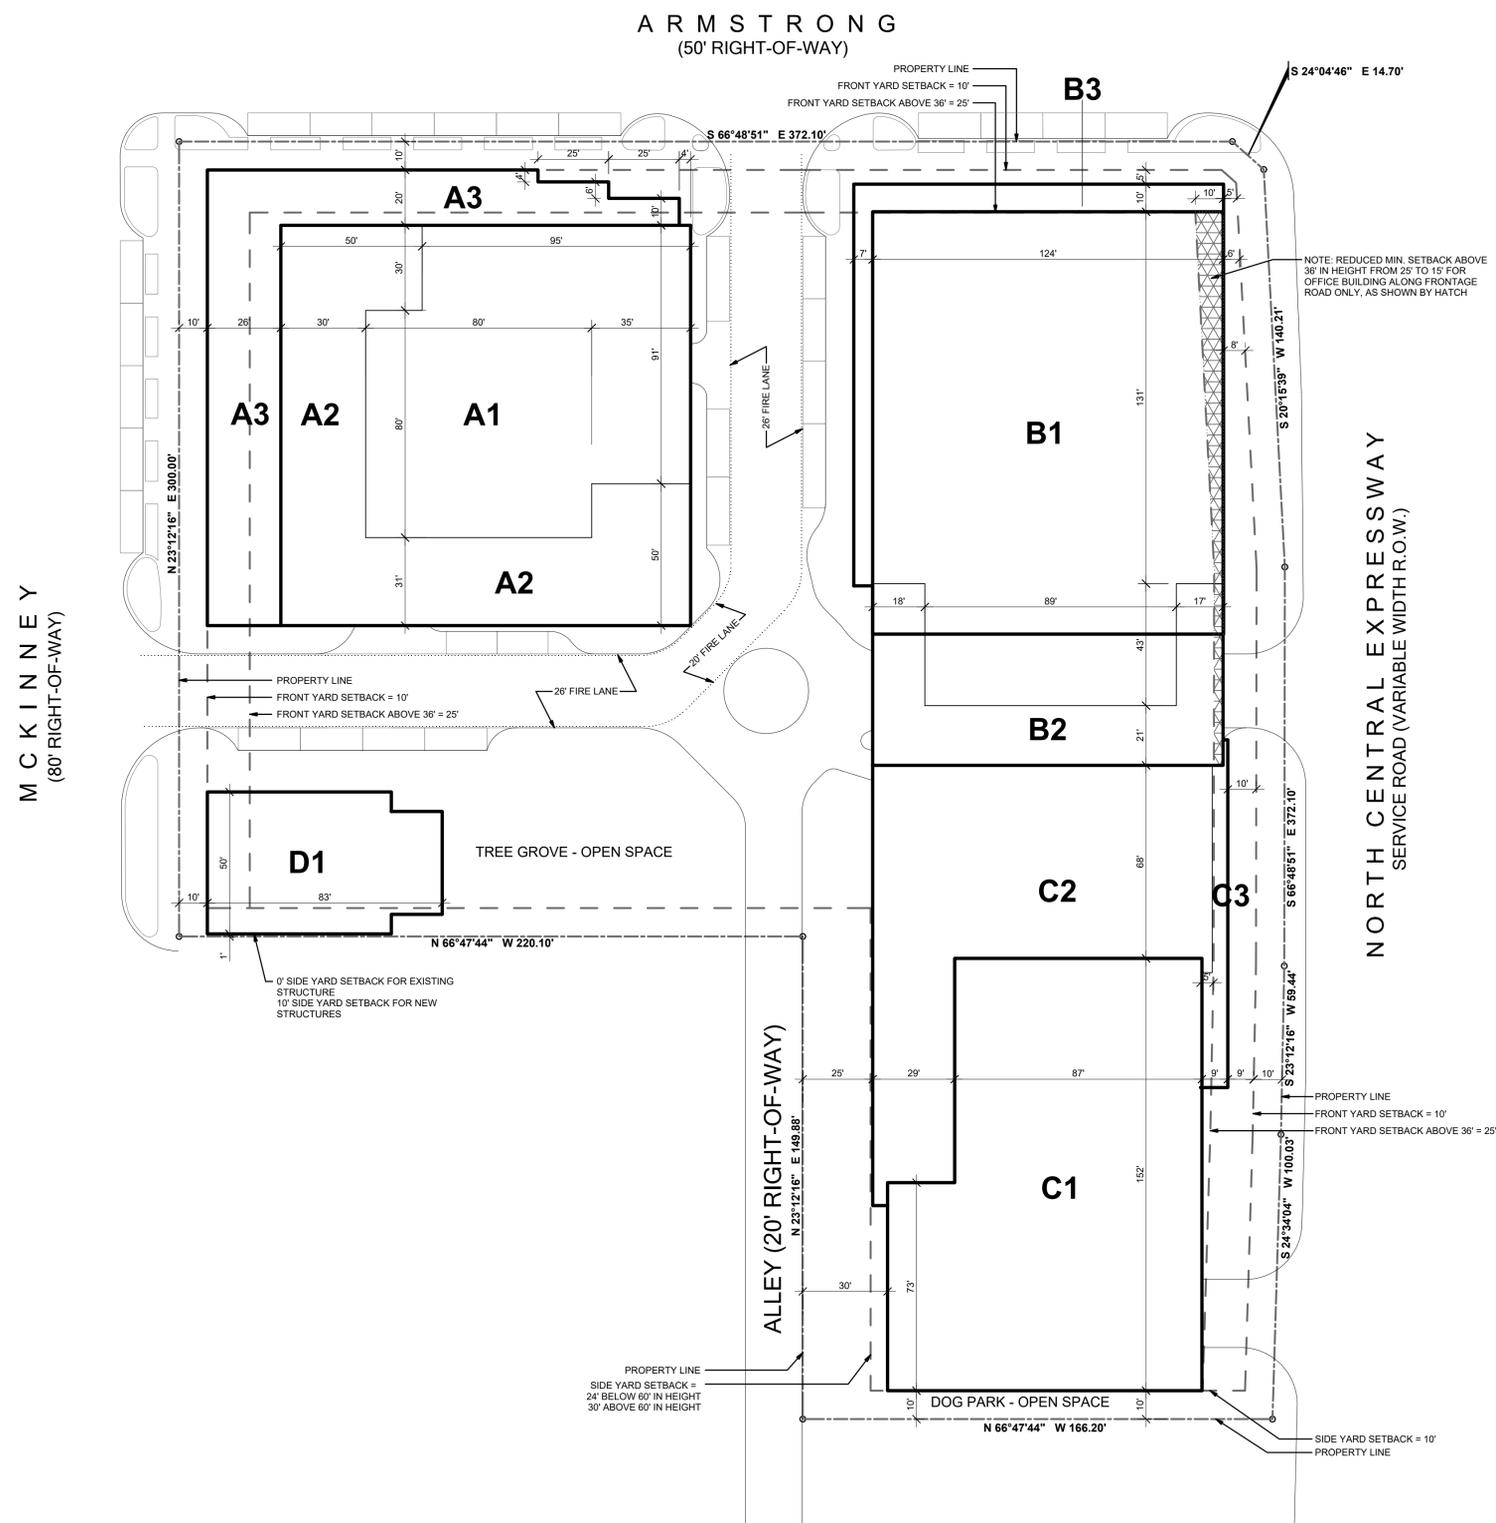

Notes

No. Description Date

Key Plan



City Stamp

Issue Date: 02/07/2023  
 Project No: 3271  
 Sheet Size: 24" x 36"  
 Drawing Scale: 1" = 30'-0"

Drawing Title

**Height Plan**