


- Legend**
- Building Outline
 - Property Boundary
 - Setback Line

Building Max Heights

| | | |
|----|-------------------|---------|
| A1 | Multifamily | 399'-0" |
| A2 | Multifamily | 380'-0" |
| A3 | Multifamily | 36'-0" |
| B1 | Office | 289'-0" |
| B2 | Office | 250'-0" |
| B3 | Office | 36'-0" |
| C1 | Senior Living | 257'-0" |
| C2 | Senior Living | 60'-0" |
| C3 | Senior Living | 36'-0" |
| D1 | Existing Building | 36'-0" |

Notes


1. Parapets may project 4'-0" above delineated maximum roof heights.
2. Canopies are not shown on height map and are allowed in setbacks and to extend beyond building footprints as shown.

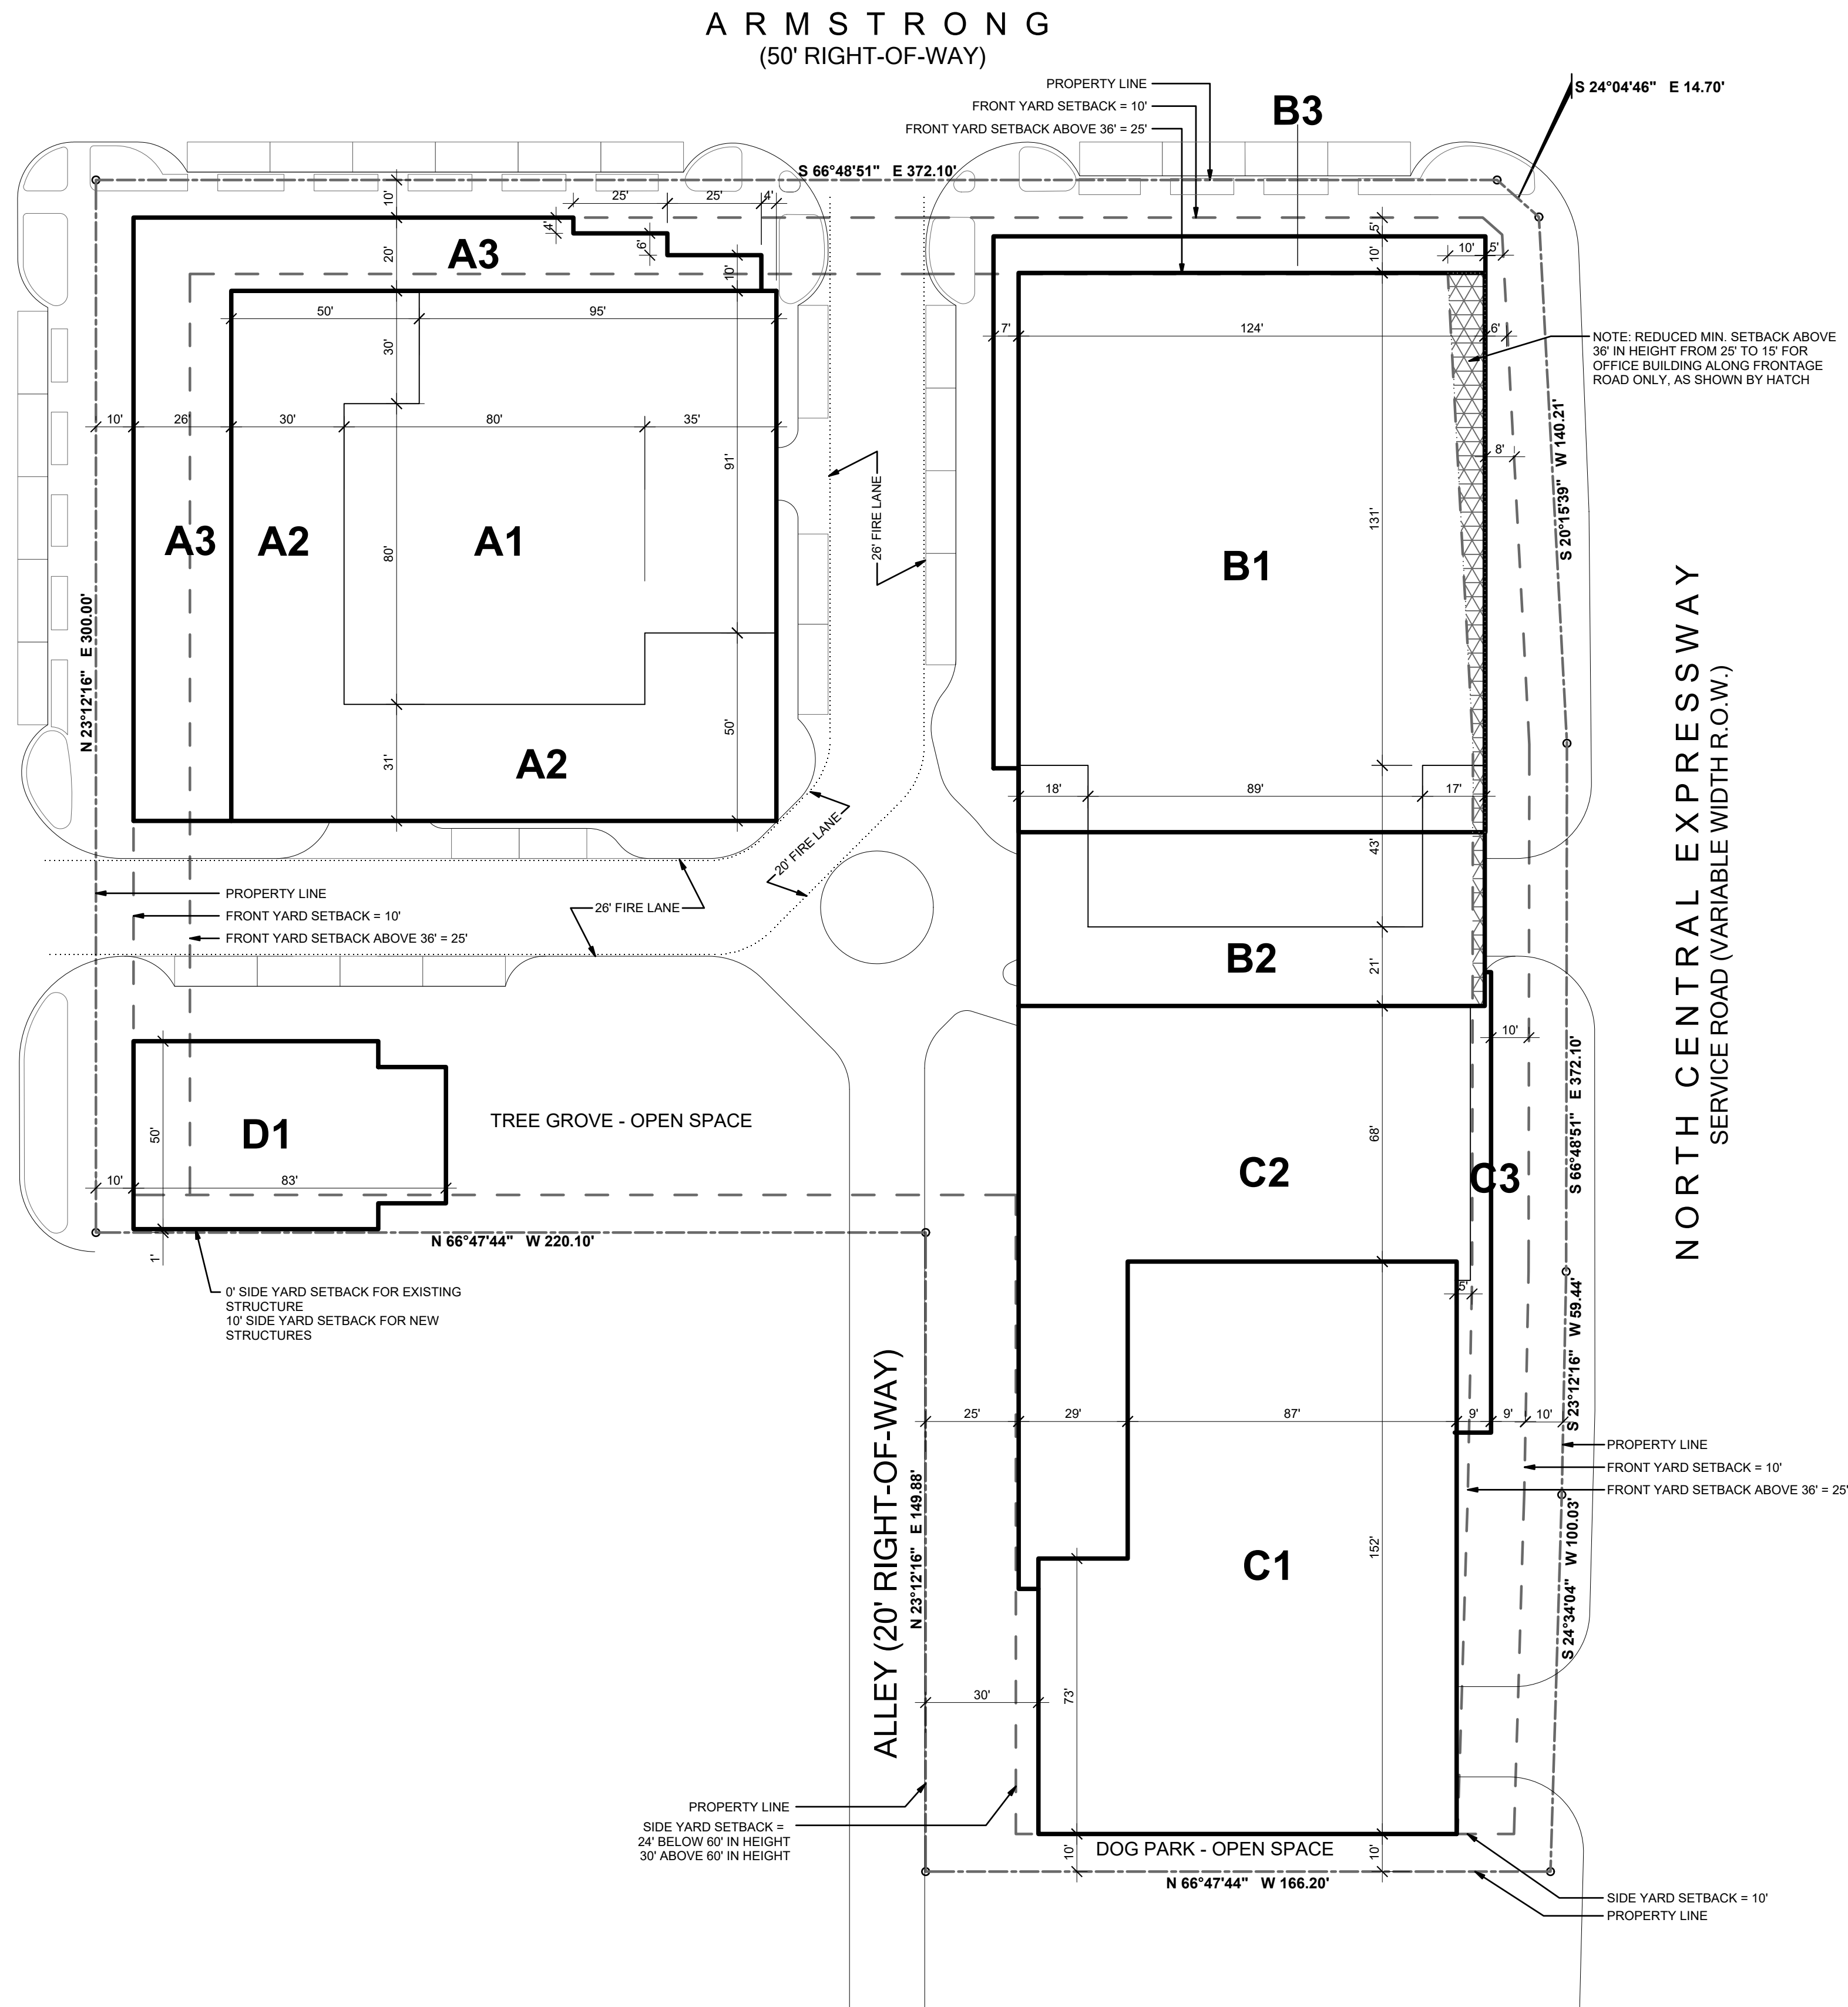

Notes

No. Description Date

Key Plan

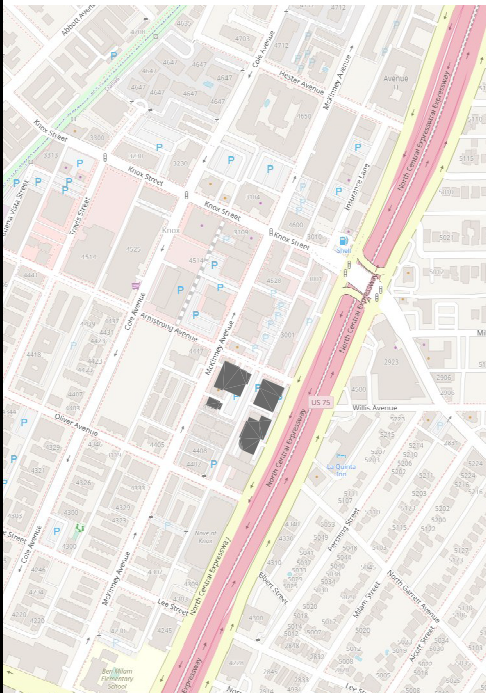

City Stamp

Issue Date: 02/07/2023
Project No: 3271
Sheet Size: 24" x 36"
Drawing Scale: 1" = 30'-0"

Drawing Title

Height Plan