


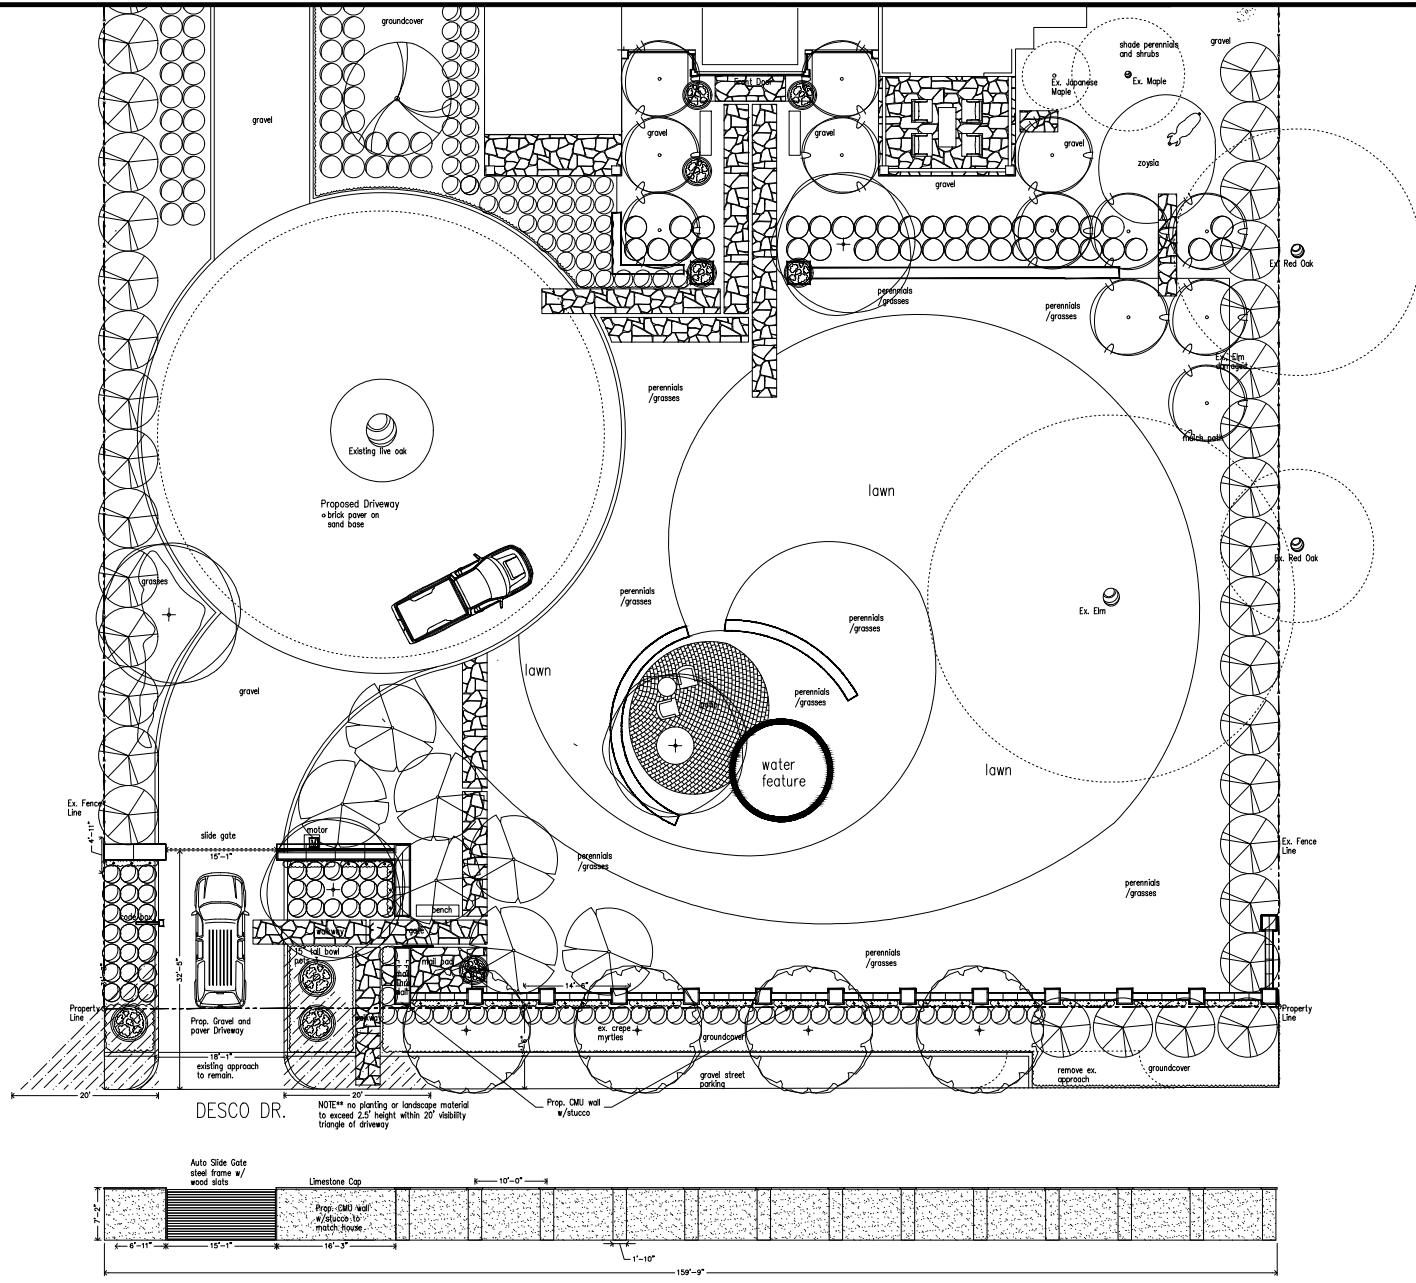

David Rolston
Registered Landscape Architects
214.354.5383
www.dalliasrolston.com
5607 Dyer Street
Dallas, TX 75206

Date: 11/14/2025
Revisions:
Scale: 1/8"=1'-0"

Tyler Residence
5915 Desco Dr.
Dallas, TX