


This drawing is an instrument of service and remains the property of ARCHON CORPORATION. It may be used only for the purpose issued and may not be reproduced either in whole or in part without the written authorization of an officer of ARCHON CORPORATION.

REVISIONS		
NO	ITEM	DATE


ARCHITECT:
KATIE D. WURST #25969

TABULATIONS / SITE DATA	
TOTAL UNITS	45 U
(2 - 1 BDR (AM)); 37 - 1 BDR	
(1 - 2 BDR (AM)); 5 - 2 BDR	
LAND AREA (37,440 SF)	0.86 A
DENSITY	52.3 U/A
PARKING REQUIRED	
(1 SP/1 BDR; 2 SP/2 BDR)	
PARKING PROVIDED	51 SP

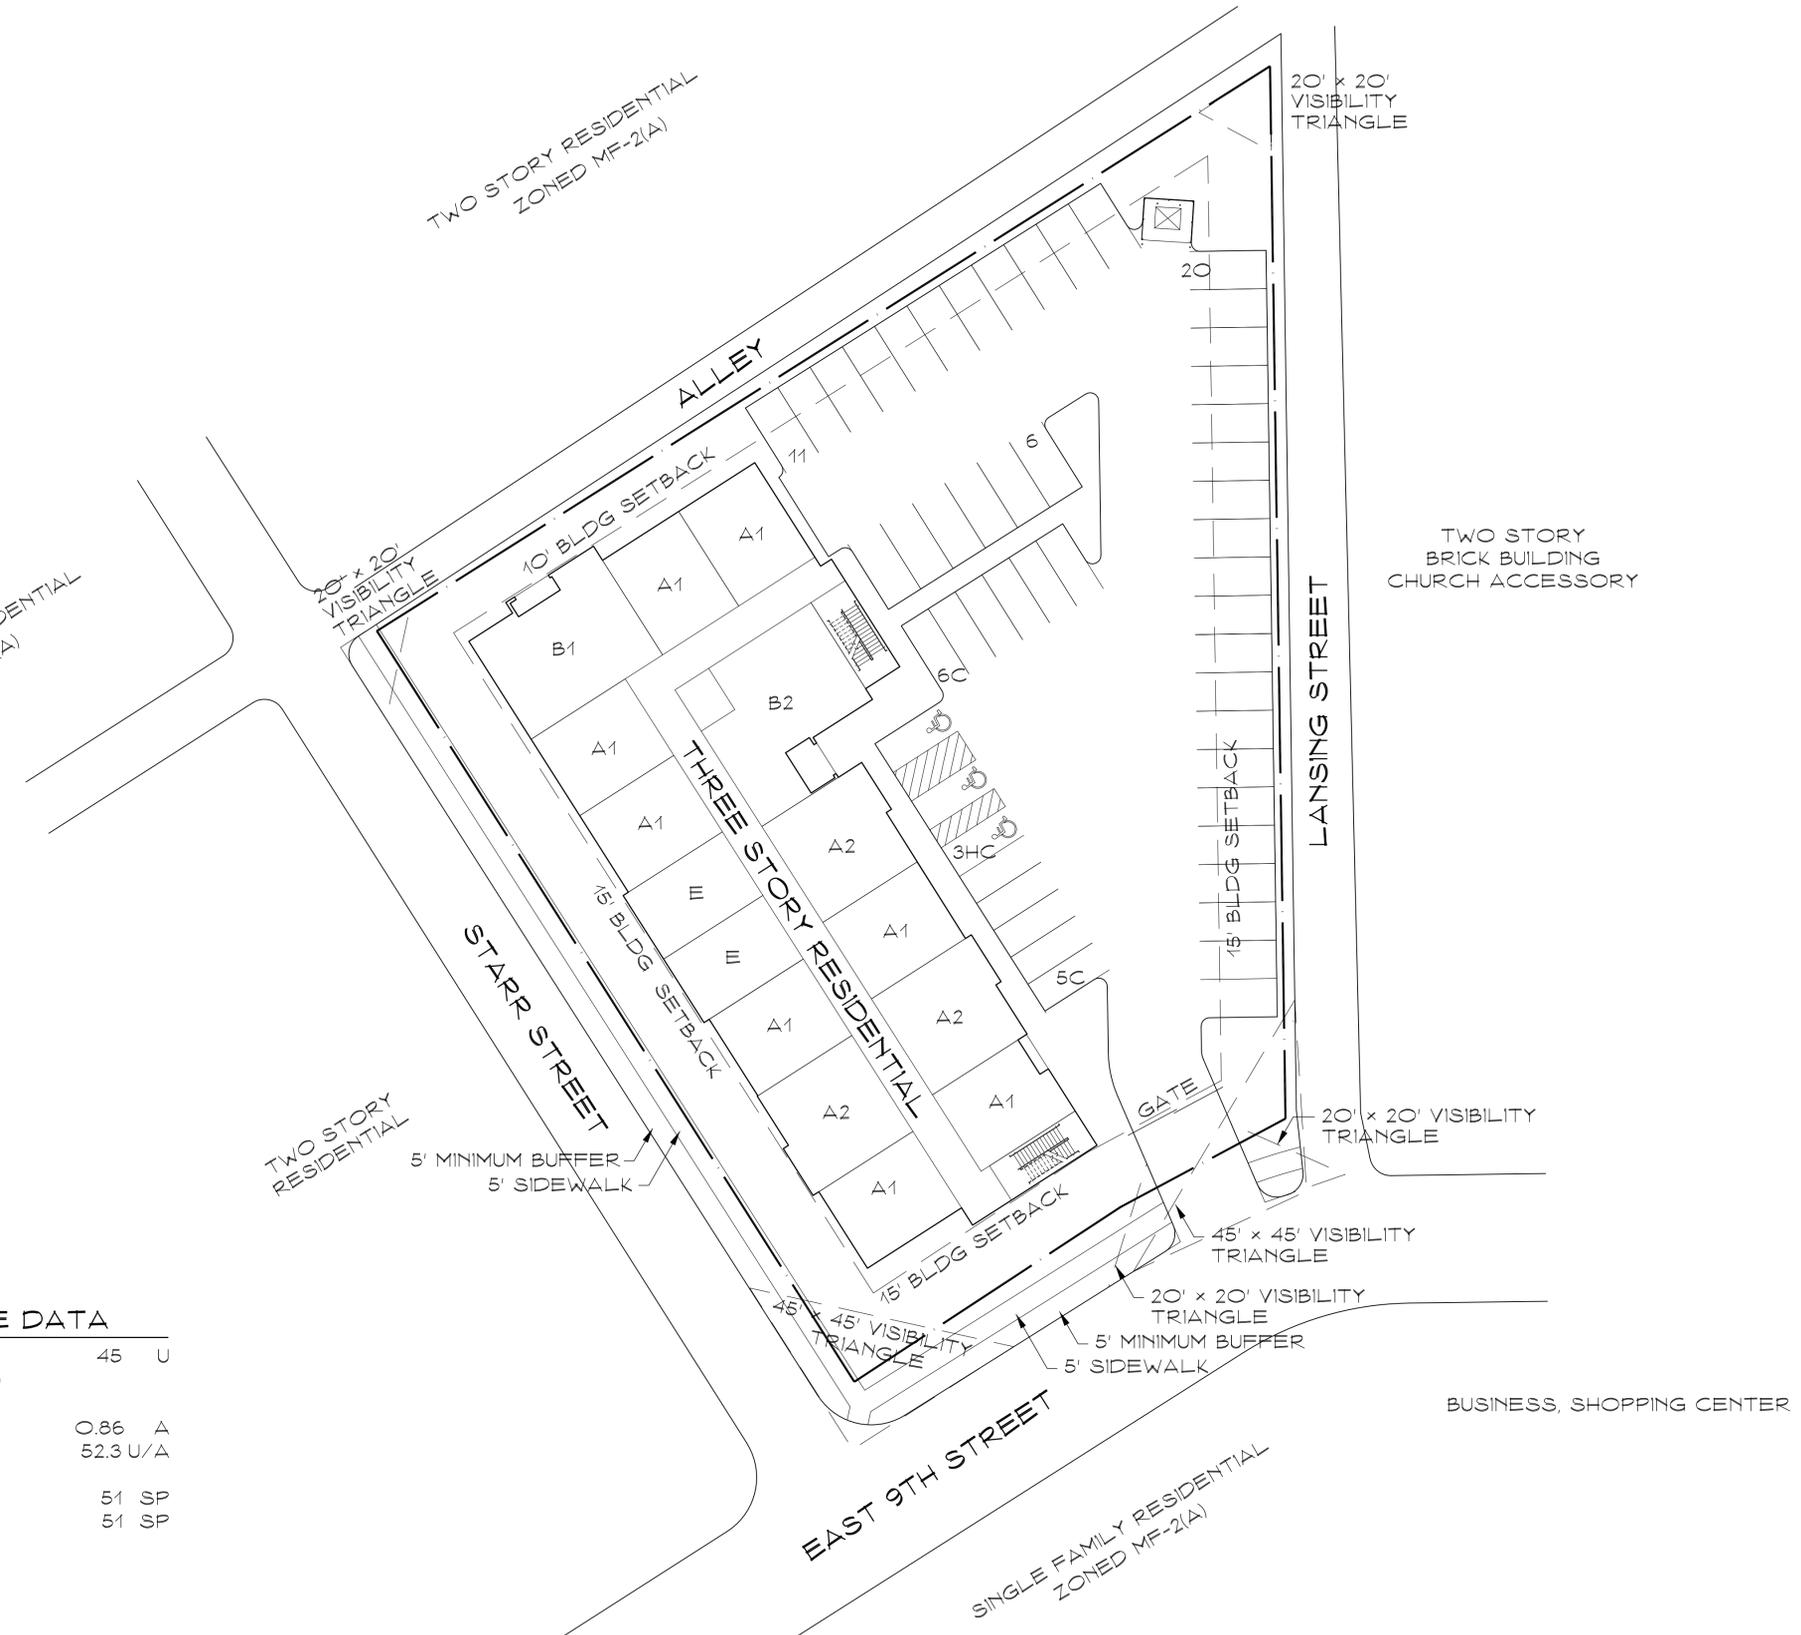


529 E. 9TH STREET

DEVELOPMENT PLAN DALLAS, TEXAS

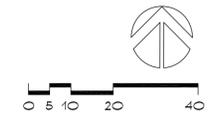

529 E. 9TH STREET

45 APARTMENT HOMES
DALLAS, TEXAS

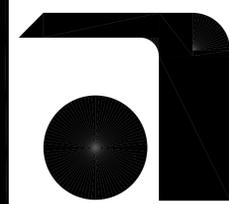

ARCHON CORPORATION
ARCHITECTS / PLANNERS
210 NORTH PARK BLVD. SUITE 100
GRAPEVINE, TX 76051 P 214.526.0731

DATE 07 DEC 22

PROJECT 22201.8

CASE
SHEET Z212-314

© Archon 2022. All rights reserved.