


29204

132006

Approved
City Plan Commission
November 7, 2013

Exhibit 561B
Development Plan
Planned Development No. 561

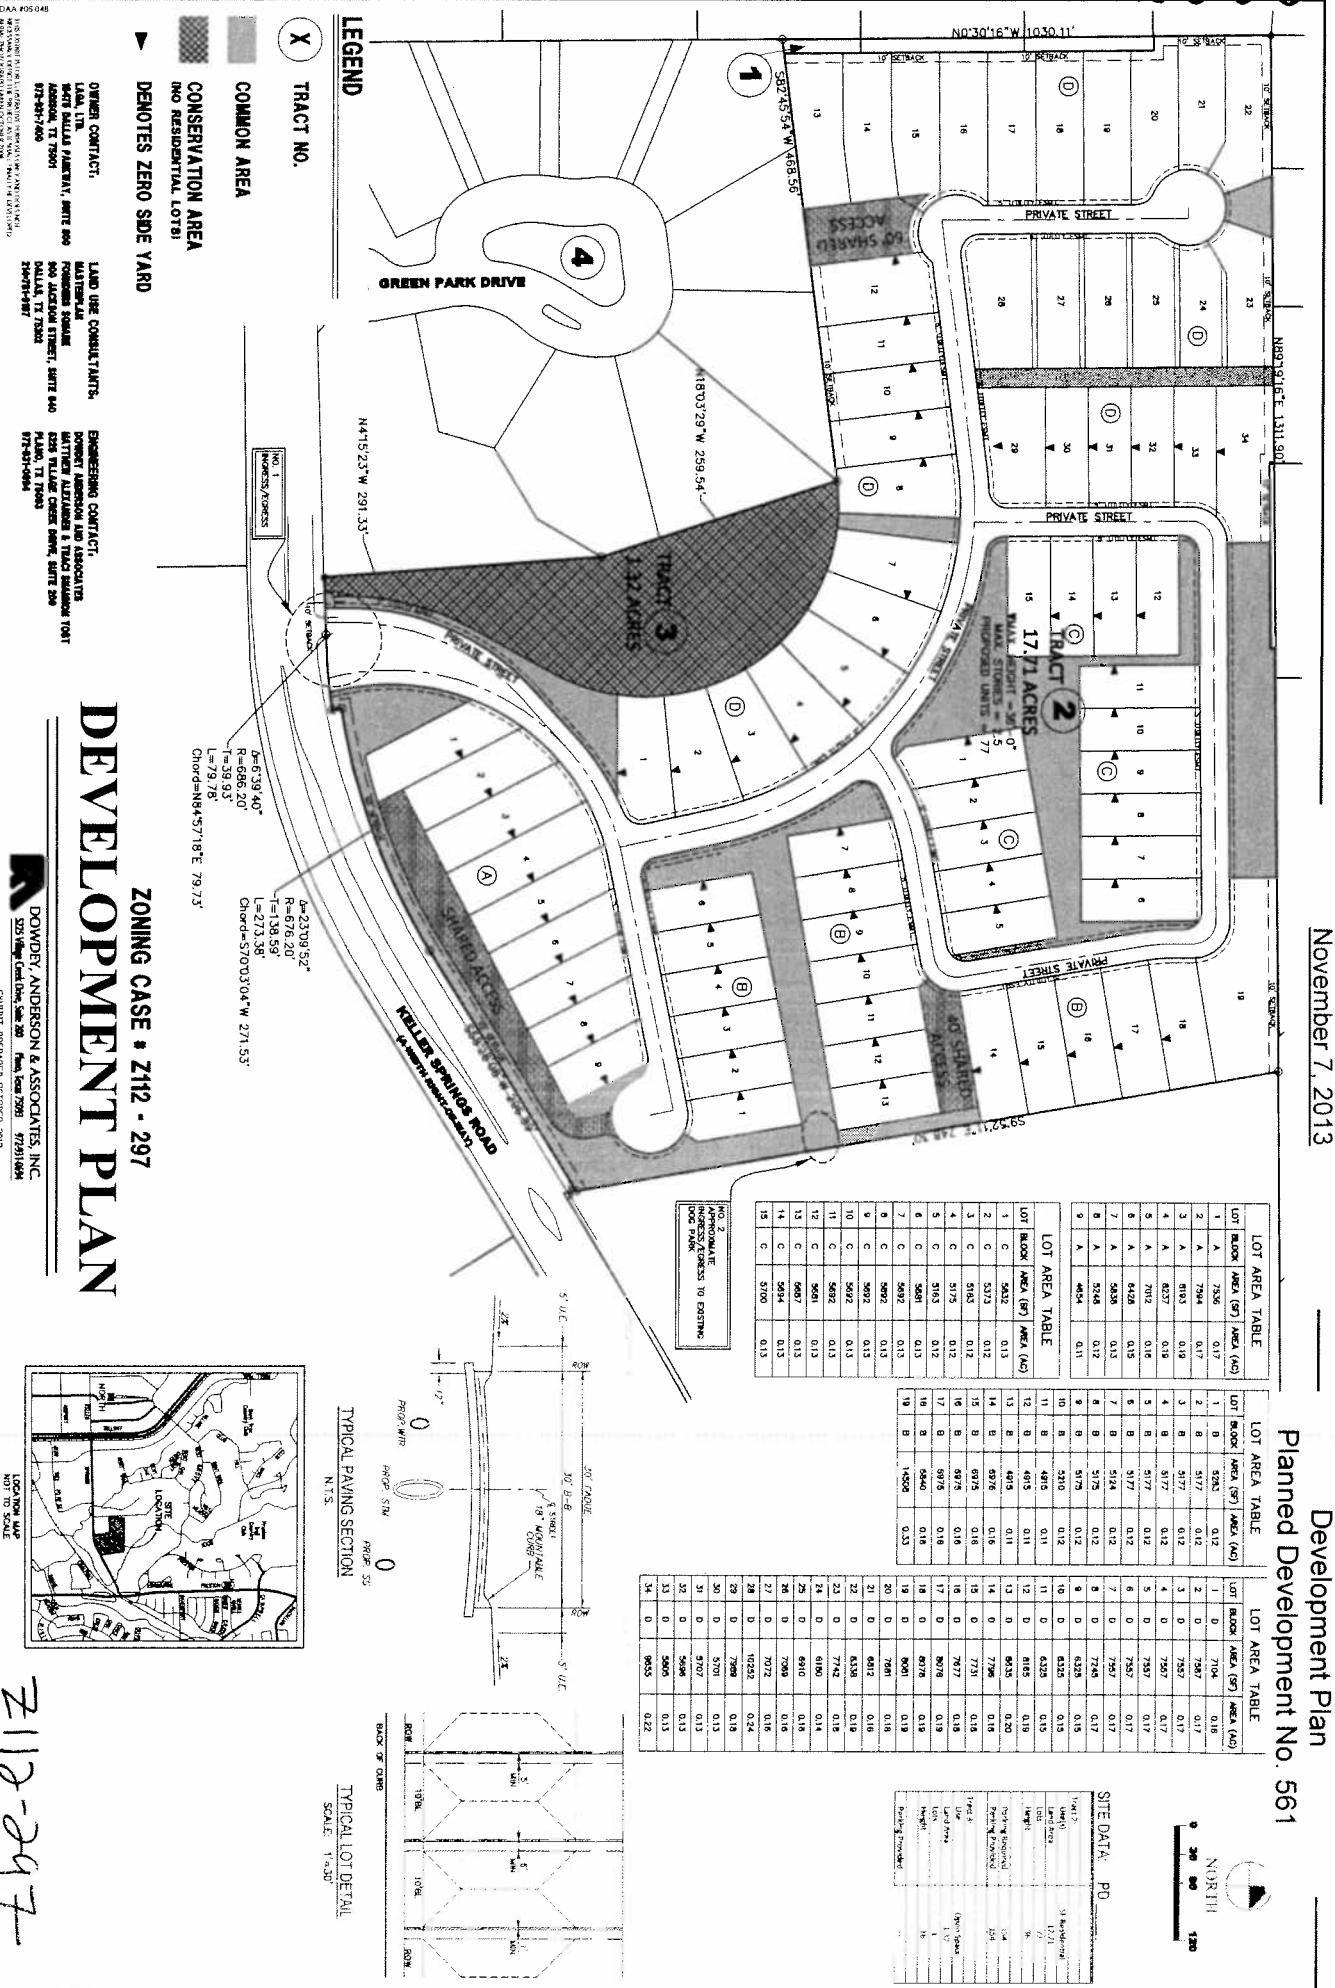

DAA #05046


DOWNEY, ANDERSON & ASSOCIATES, INC.


Z112-297