


INWOOD ROAD

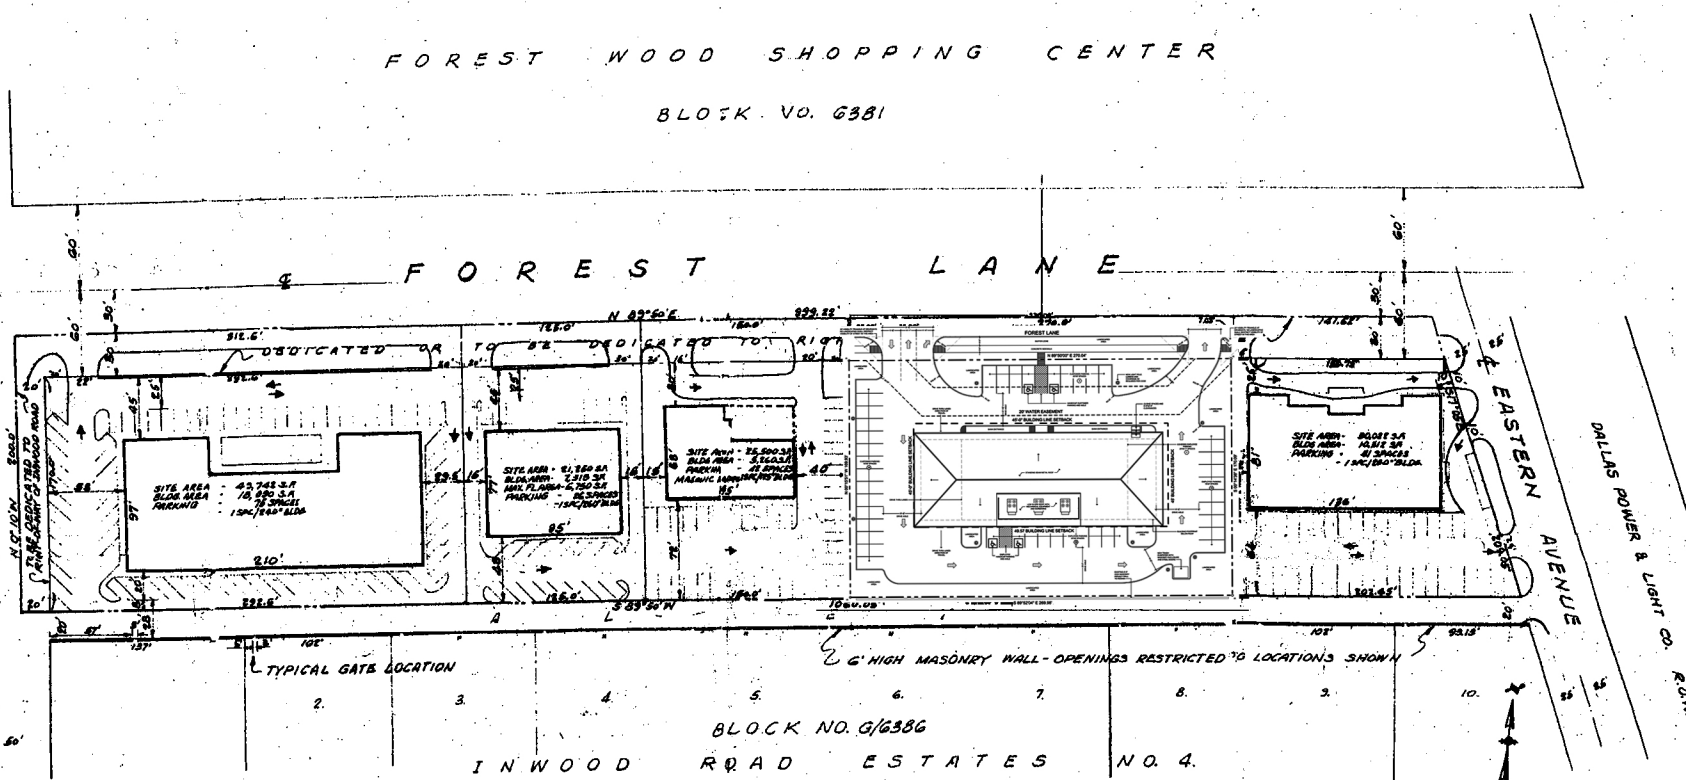

NOTE: This plat combines into one drawing, the site plans
heretofore submitted by the five separate ownerships.
All Building heights are limited to 2-Story's.

SITE PLAN

TO ACOMPANY ZONING REQUEST BY
FOREST VILLAGE, INC., ET AL
CITY OF DALLAS BLOCK NO. G386

ROLLINS AND RAMONEY
CONSULTING ENGINEERS

DALLAS, TEXAS
APRIL, 1962

Approved
City Plan Commission
April 10, 2008