



DEL SUR TACOS
720 E. Jefferson Boulevard
Dallas, Tx. 75203
MapSCO Page 55-A
Able of Texas

ALCOHOL MEASUREMENT PLAT

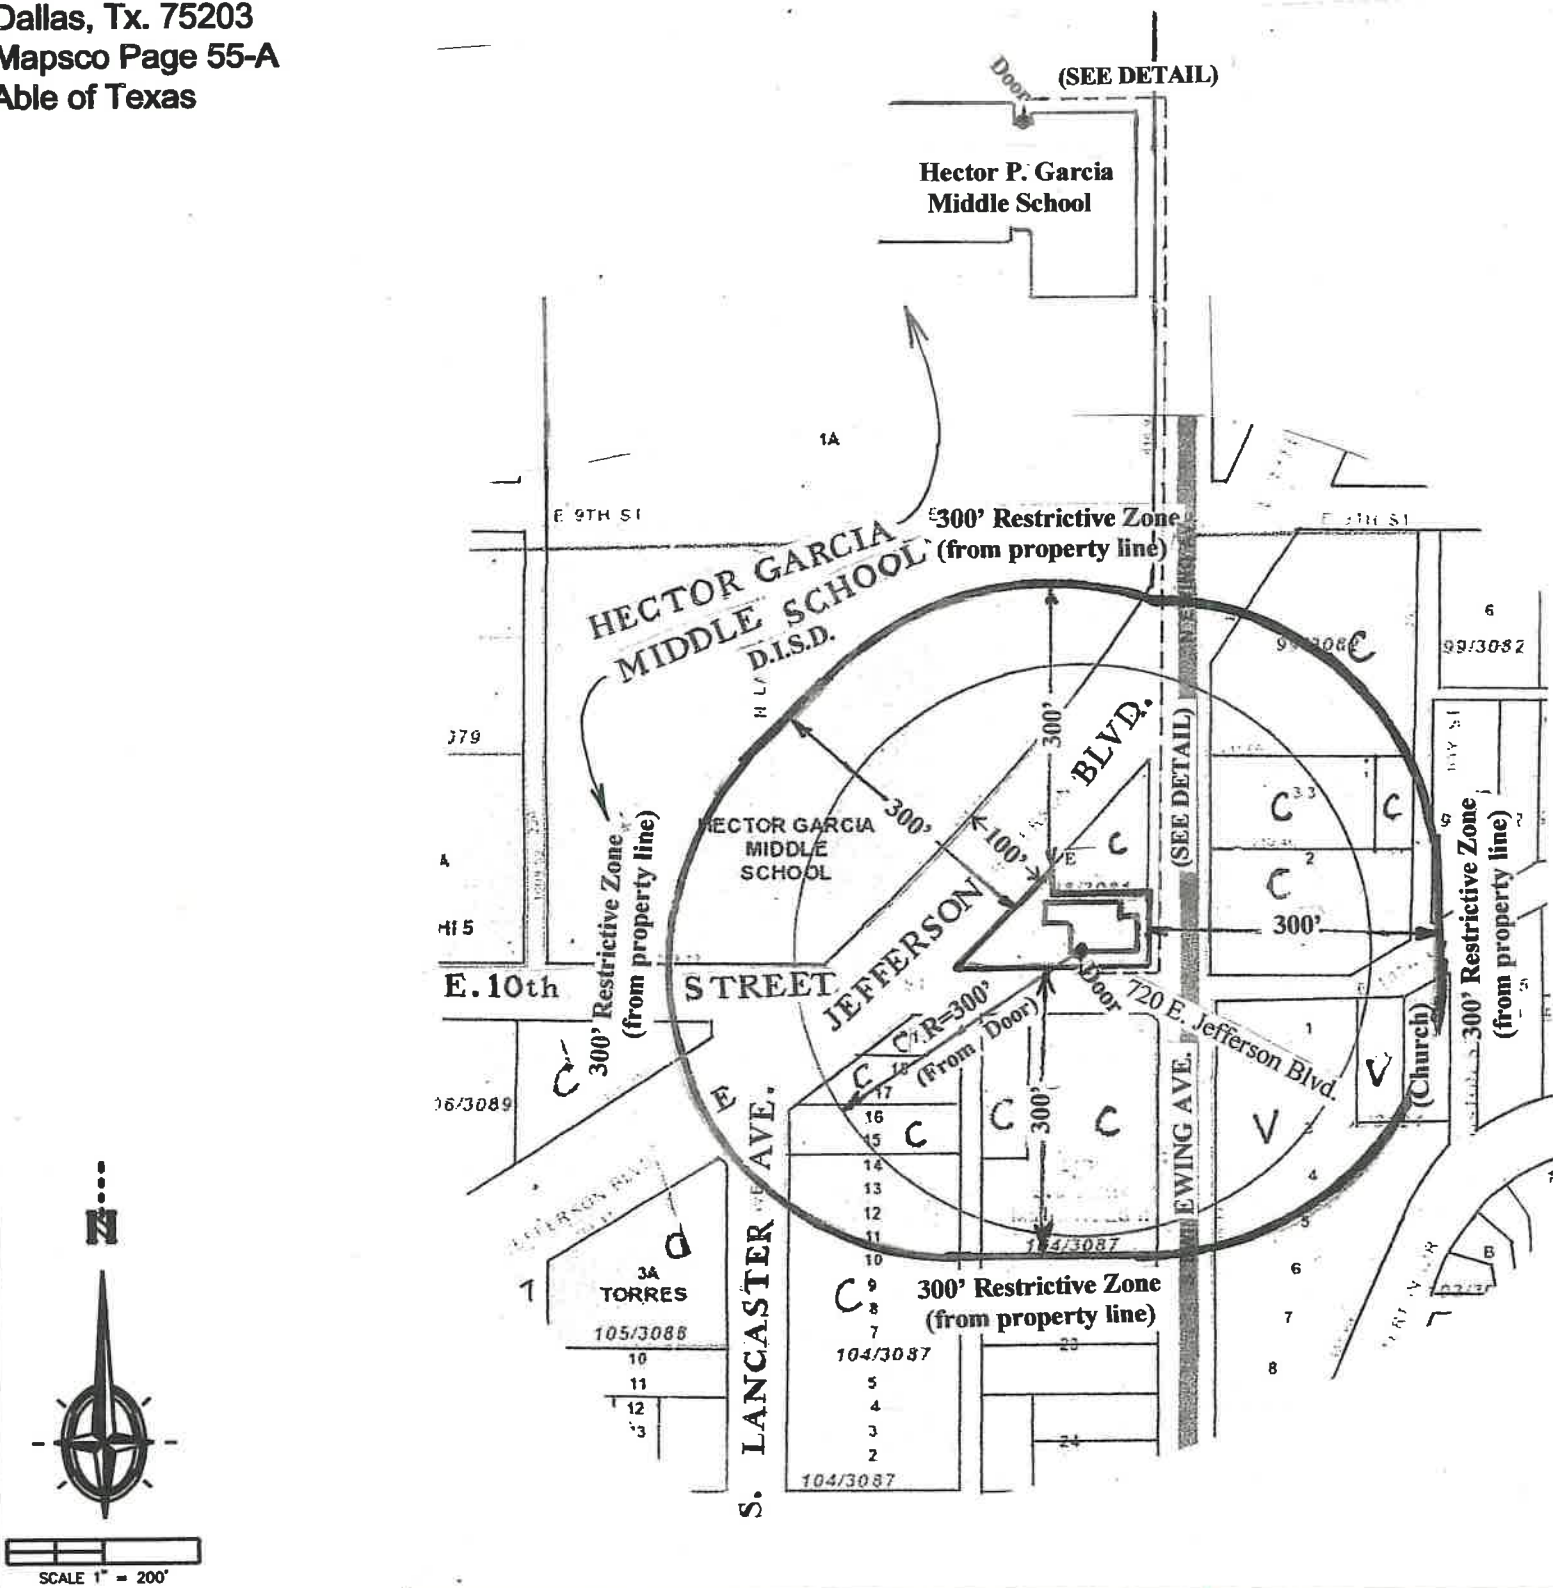

DETAIL

Scale: 1" = 100'

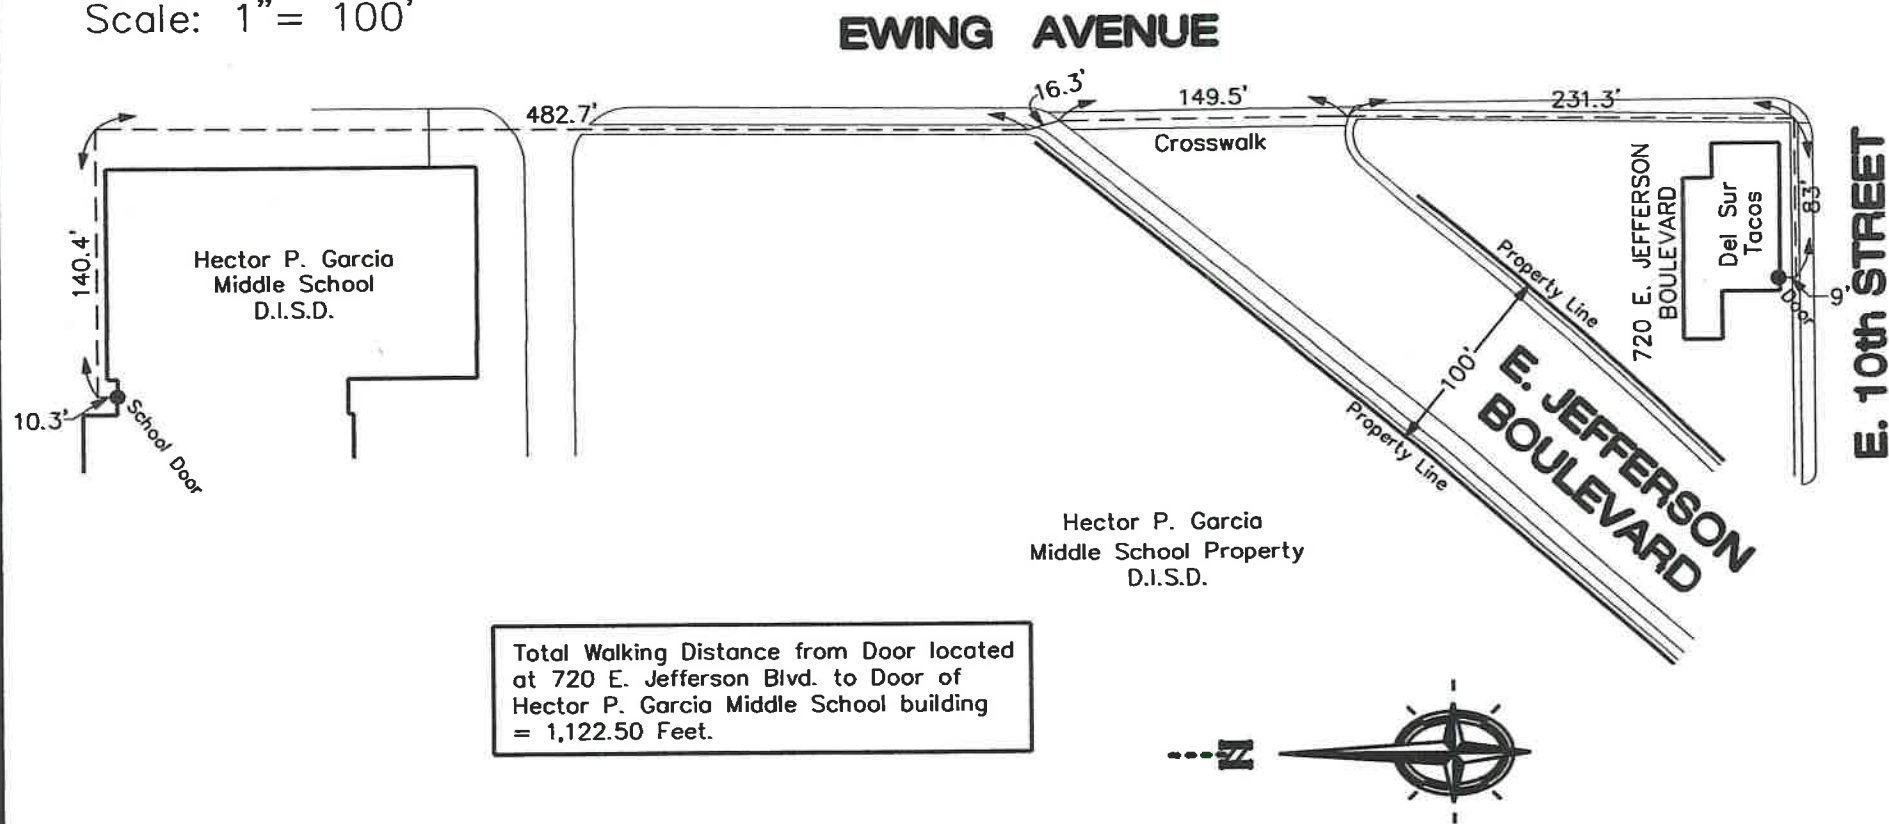

I have conducted (or caused to be conducted) a physical inspection of the area and a diligent search of public records to determine if the place of business is located near any protected uses. This survey map shows that the place of business where alcoholic beverages will be sold does not meet the location requirements in Dallas City Code 6-4.

The DEL SUR TACOS, located at 720 E. Jefferson Boulevard, in the City of Dallas, is within 300 feet of a church, public or private school, day care center, child care facility or a public hospital as defined in Dallas City Code Section 6-4.

R = Residential
C = Commercial
V = Vacant

Date 6/23/2022
Job 22-384

This survey was performed for an alcohol-measurement certification. All improvements may not have been shown as existed at the time of survey. Research of protected properties included a search of appraisal district records, parole evidence of the owner/manager and a physical inspection on the ground.



Ben D. Rychlik
Registered Professional Land Surveyor 1630
SURVEYING ASSOCIATES
1018 S. Beckley, Dallas, Tx. 75203
Phone: (214) 948-3324
Fax: (214) 946-7540
FIRM Registration / License No. 10040200