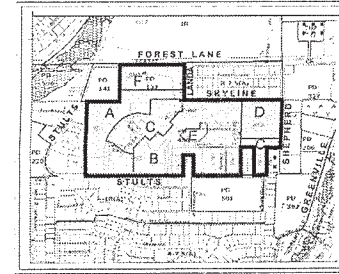
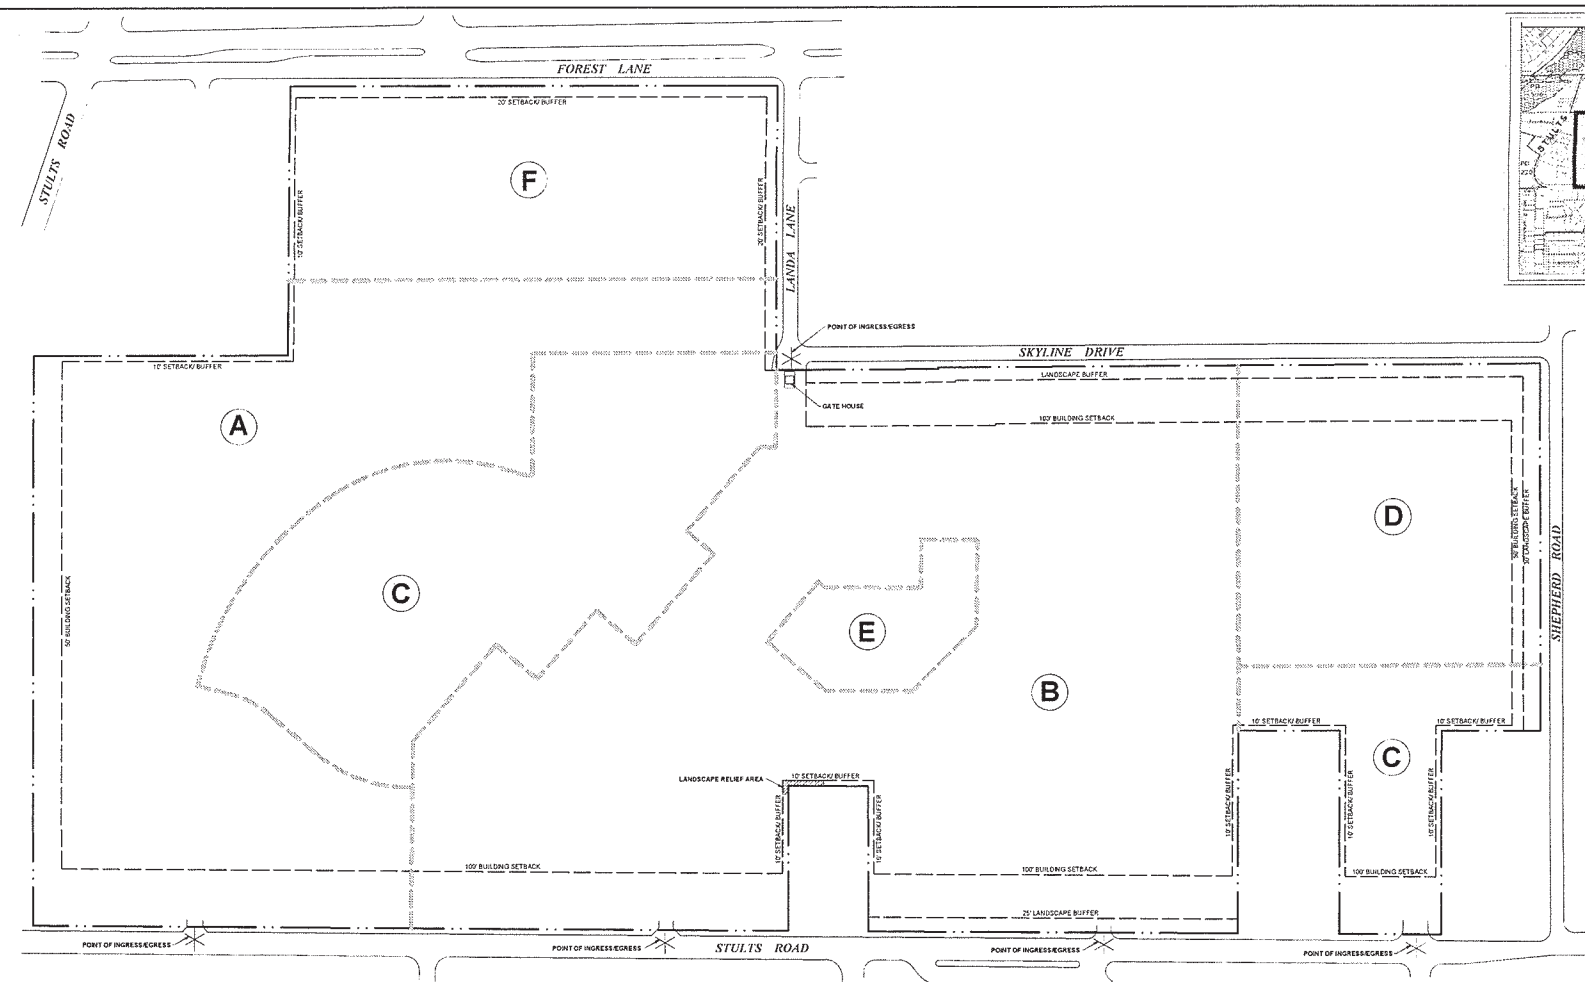


29757

151082

VICINITY MAP
NTS

	TOTAL PD	Subarea A	Subarea B	Subarea C	Subarea D	Subarea E	Subarea F
Land Area	66.33 AC	n/a	n/a	n/a	n/a	n/a	n/a
Maximum Lot Coverage	22%	n/a	n/a	n/a	n/a	n/a	n/a
Maximum FAR	0.5	n/a	n/a	n/a	n/a	n/a	n/a
Maximum Density	1,082 DU	n/a	n/a	n/a	n/a	n/a	n/a
Maximum Height	n/a	30'	55'	72'	30'	55'	30'
Number of Units/ Beds by Building Type/Function/ Floor area	TOTAL PD	Subarea A	Subarea B	Subarea C	Subarea D	Subarea E	Subarea F
Detached single retirement housing	38 units	38 units	n/a	n/a	n/a	n/a	n/a
Attached single retirement housing	20 units	8 units	n/a	n/a	n/a	n/a	12 units
Apartment retirement housing	467 units	n/a	104 units	228 units	n/a	65 units	72 units
Conveniences and nursing care	567 beds	n/a	255 beds	n/a	252 beds	n/a	n/a
Adult day care	7,500 sf	n/a	7,500 sf	n/a	n/a	n/a	n/a
Administrative, dining, health offices, and other accessory uses	74,446 sf	n/a	57,005 sf	3,341 sf	14,100 sf	n/a	n/a
Recreational	1,500 sf	n/a	1,500 sf	n/a	n/a	n/a	n/a
Maintenance	12,460 sf	n/a	8,600 sf	3,780 sf	n/a	n/a	n/a
Early Childhood Education Center	n/a	n/a	n/a	n/a	n/a	n/a	n/a
Parking - Surface and Underground	TOTAL PD	Subarea A	Subarea B	Subarea C	Subarea D	Subarea E	Subarea F
Resident	704	46	189	225	84	65	94
Employee	351	0	257	57	27	0	0
Visitor	439	46	153	107	36	13	94
Total	1,494	92	599	400	127	78	188

NOTE: DEVELOPMENT MAY TRANSFER
BETWEEN SUBAREAS AS LONG AS
TOTALS ARE NOT EXCEEDED.

LANDSCAPE RELIEF AREA

POINT OF INGRESS/ EGRESS



CONCEPTUAL PLAN

SCALE: 1" = 100'-0"

03/05/15
PROJECT NUMBERCASE NUMBER
2145-166(w)BALDWIN
ASSOCIATES
3904 Elm Street, Suite B
Dallas, Texas 75226
MOBILE: 214.729.7949
OFFICE: 214.824.7949
rob@baldwinplanning.comBaldwin
AssociatesLINE DRIVE
ILLAS, TEXASConceptual Plan
Exhibit 456A
PDD No. 456Approved
City Plan Commission
May 7, 2015