


INWOOD ROAD

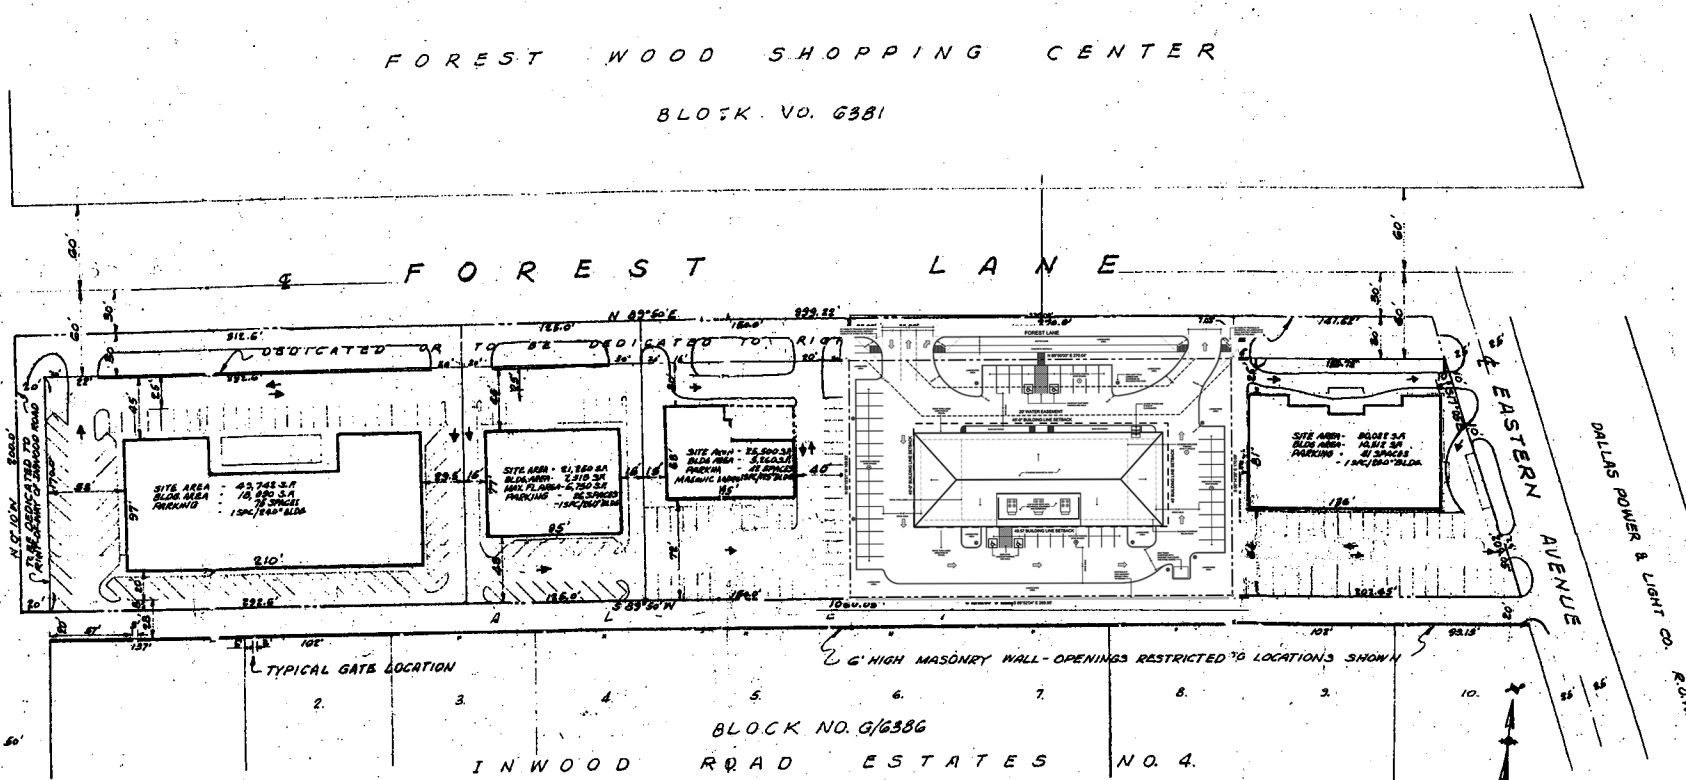

NOTE: This plat combines into one drawing, the site plans
heretofore submitted by the five separate ownerships.
All Building heights are limited to 2-Story.

SITE PLAN

TO ACCOMPANY ZONING REQUEST BY
FOREST VILLAGE, INC., ET AL
CITY OF DALLAS, BLOCK NO. G/6386

ROLLINS AND RAMONEY
CONSULTING ENGINEERS

DALLAS, TEXAS
APRIL, 1962

Approved
City Plan Commission
April 10, 2008