
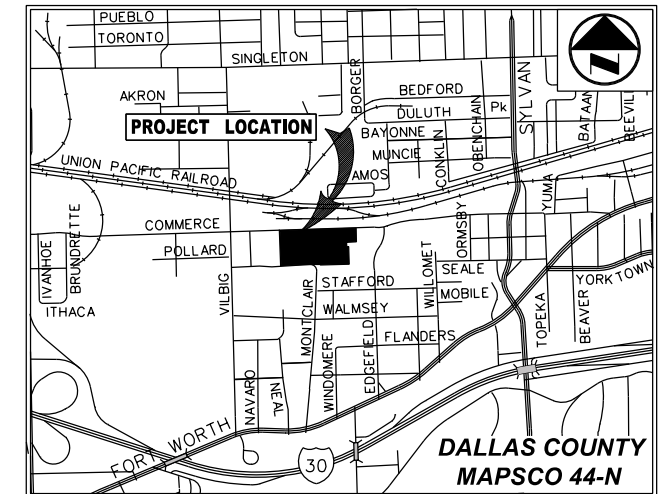


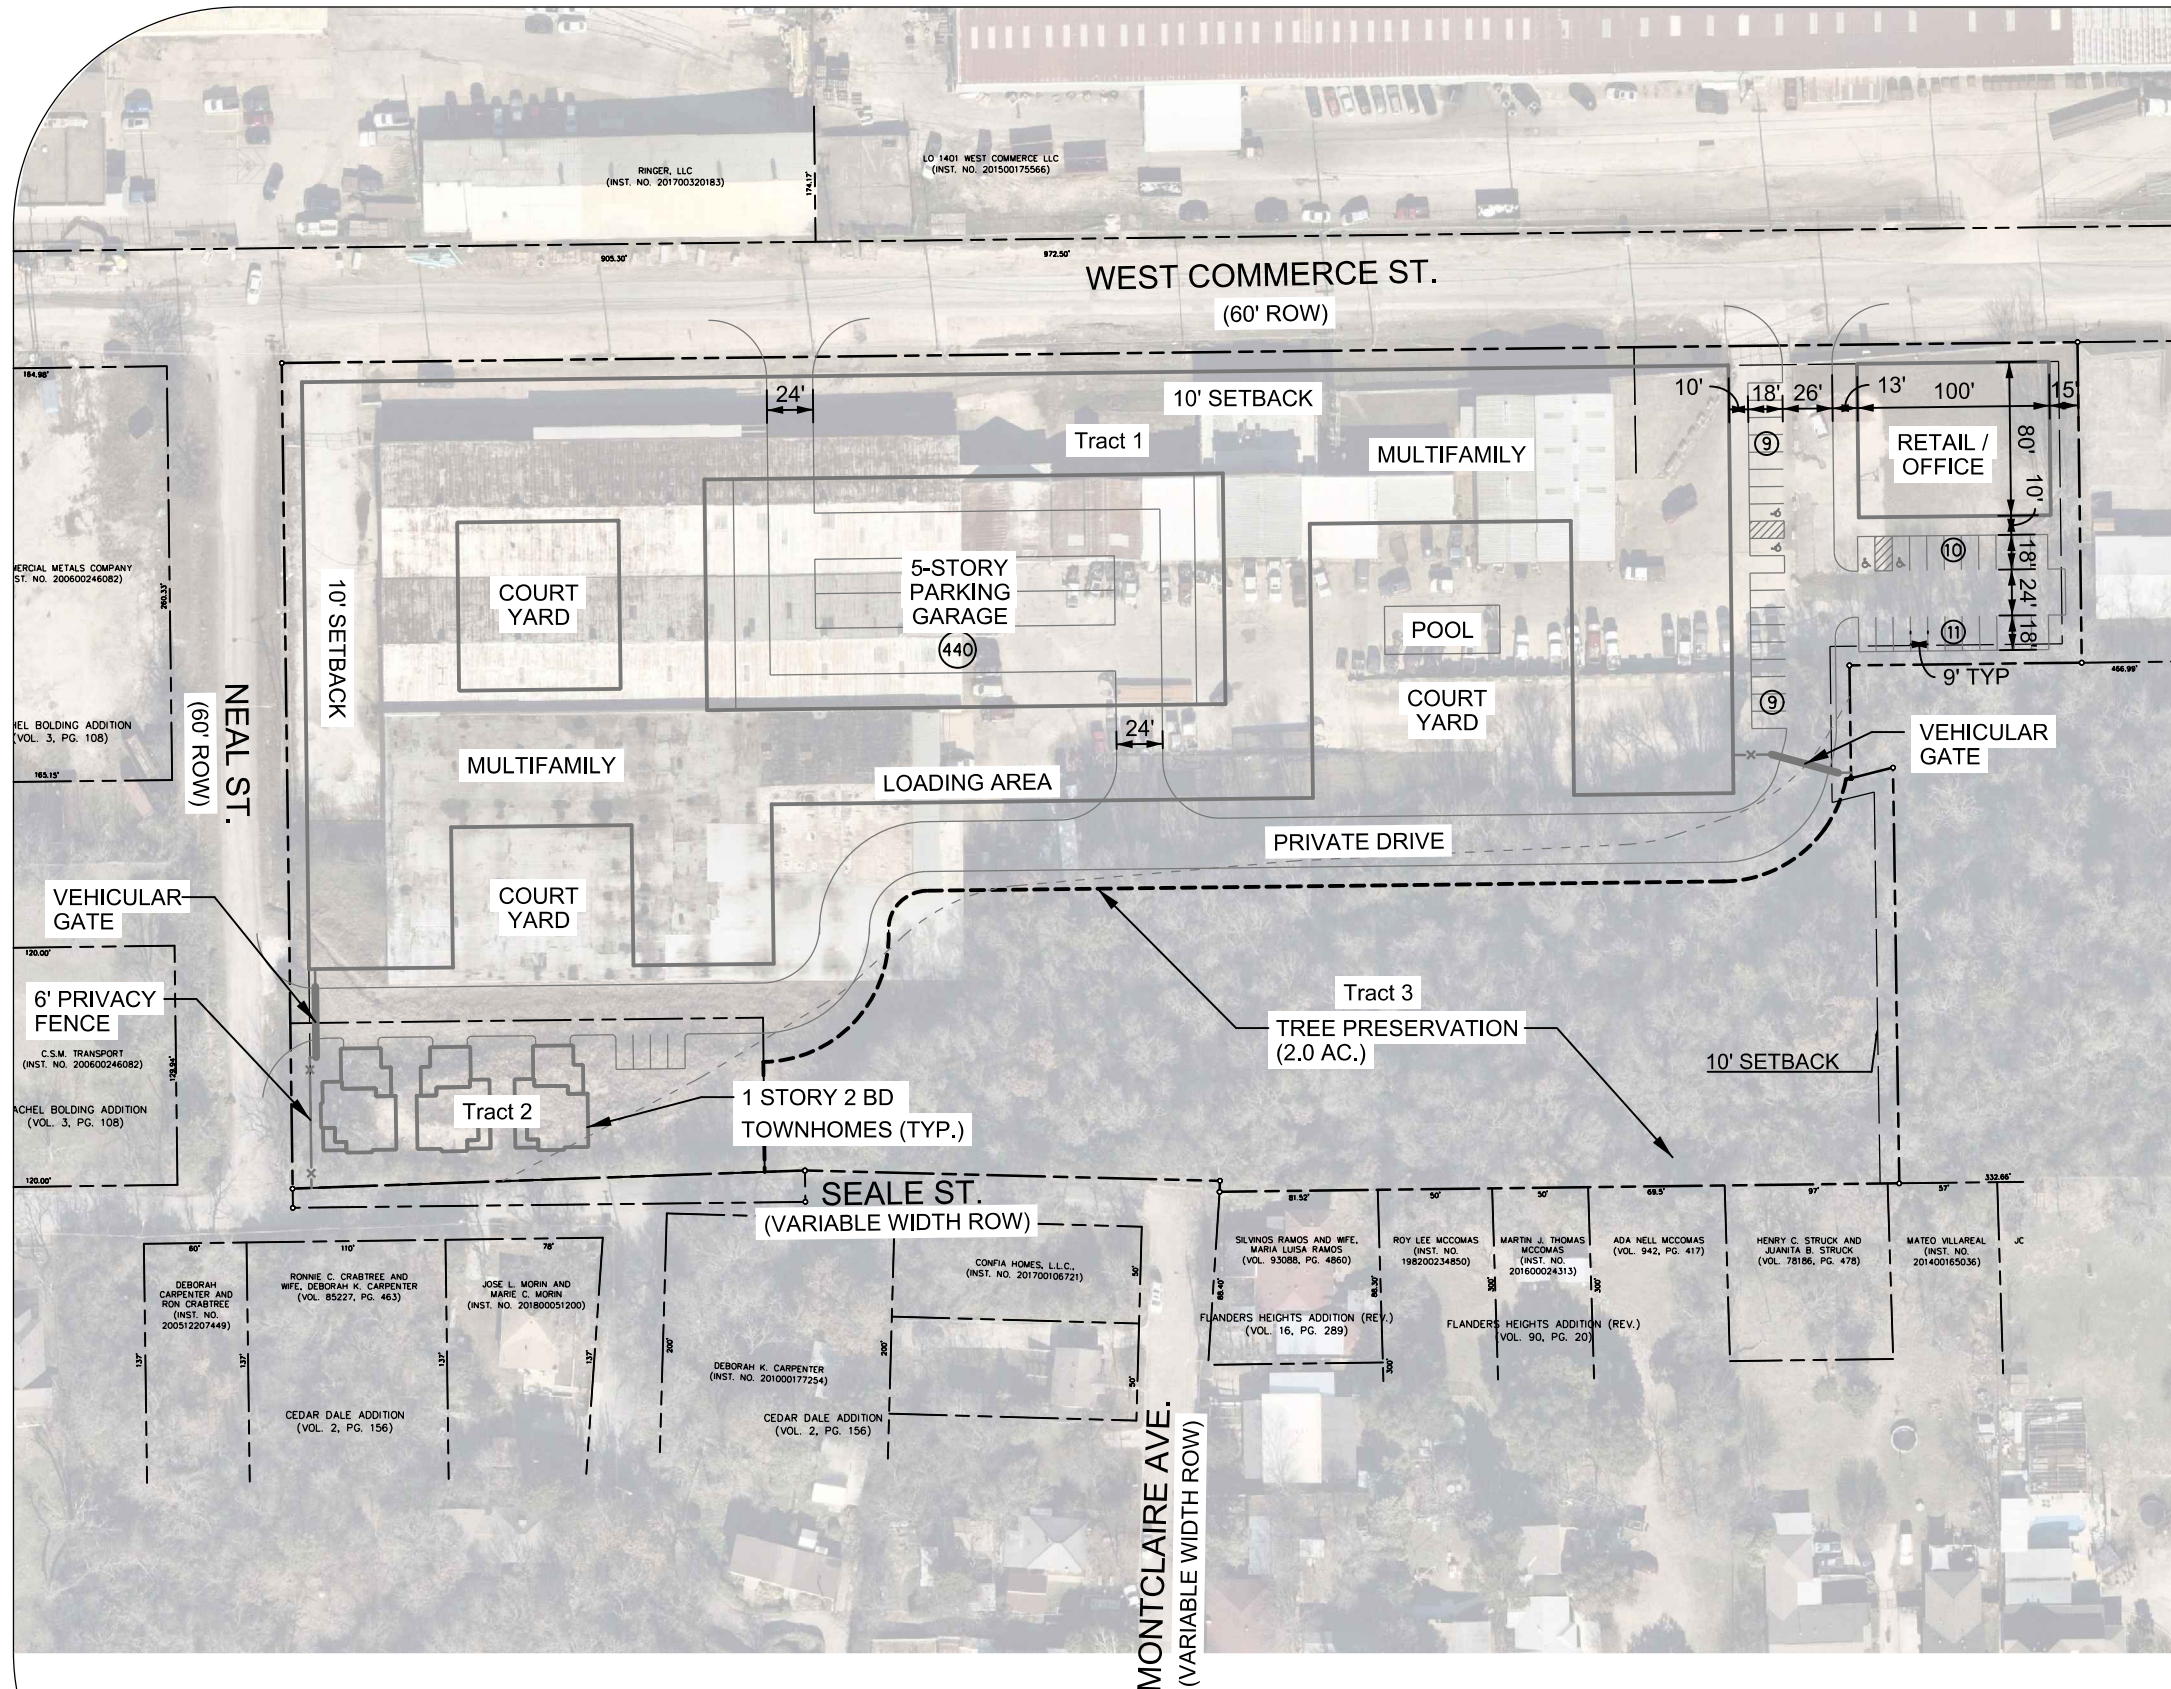

VICINITY MAP
(NOT TO SCALE)

Staff comments:

*****This is not a tree preservation plan*****
A tree preservation plan must include a tree protection plan, soil resource assessment, and a complete tree survey performed by a consulting arborist. The tree preservation plan must be implemented and monitored by a consulting arborist.

**TRACT 3 TREE
PRESERVATION
PLAN PENDING
SUBMISSION BY
APPLICANT**