
Z212-186 - Exhibit D Alternate Residential Proximity Slope





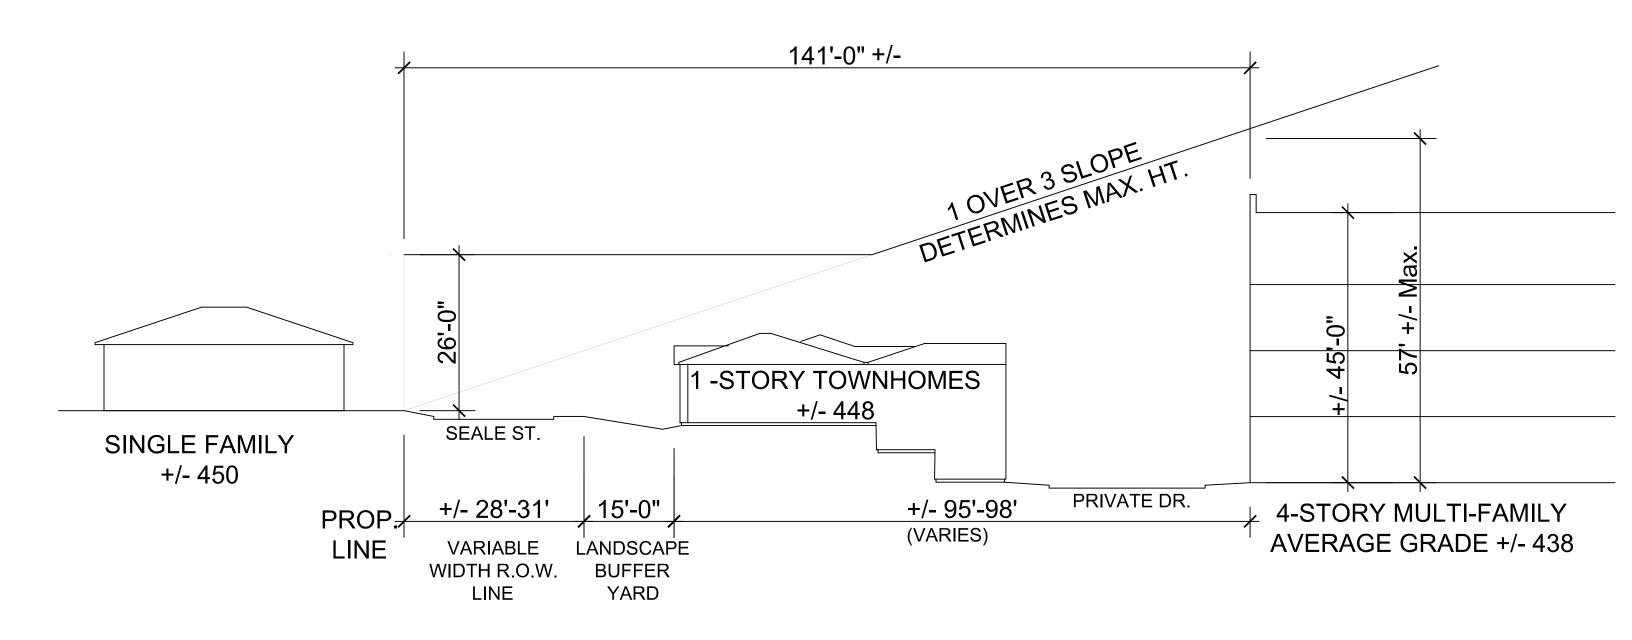

RESIDENTIAL PROX. SLOPE

SCALE: 1/16" = 1'

WEST COMMERCE DALLAS, TX

#22010

12.07.2022