


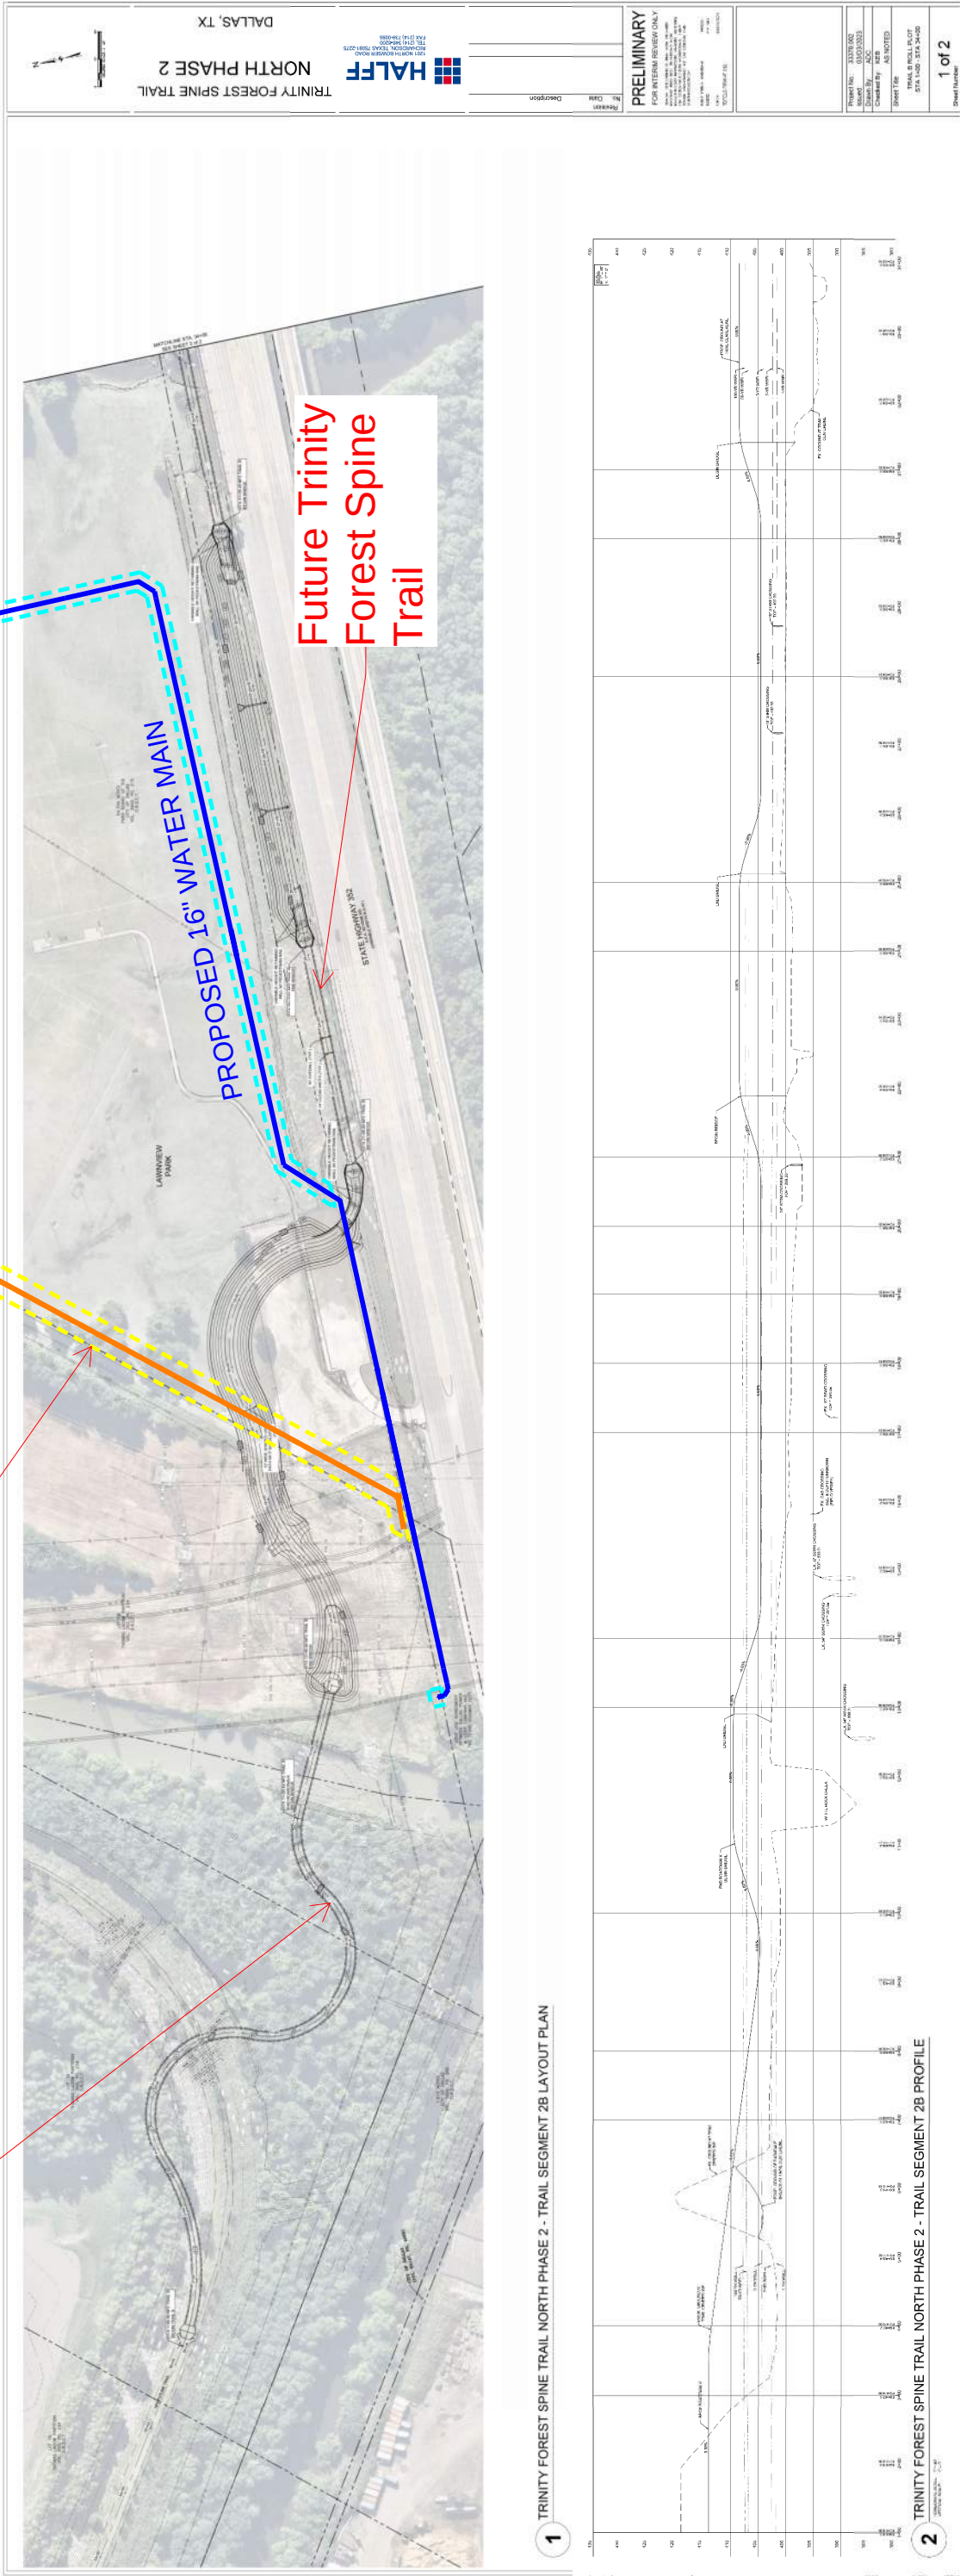



SCALE 1"=80'

LEGEND


PROPOSED EASEMENT



Existing 18" water main to remain within these limits

Existing 15" wastewater main to be abandoned within these limits

Existing 16" water main to be abandoned within these limits.

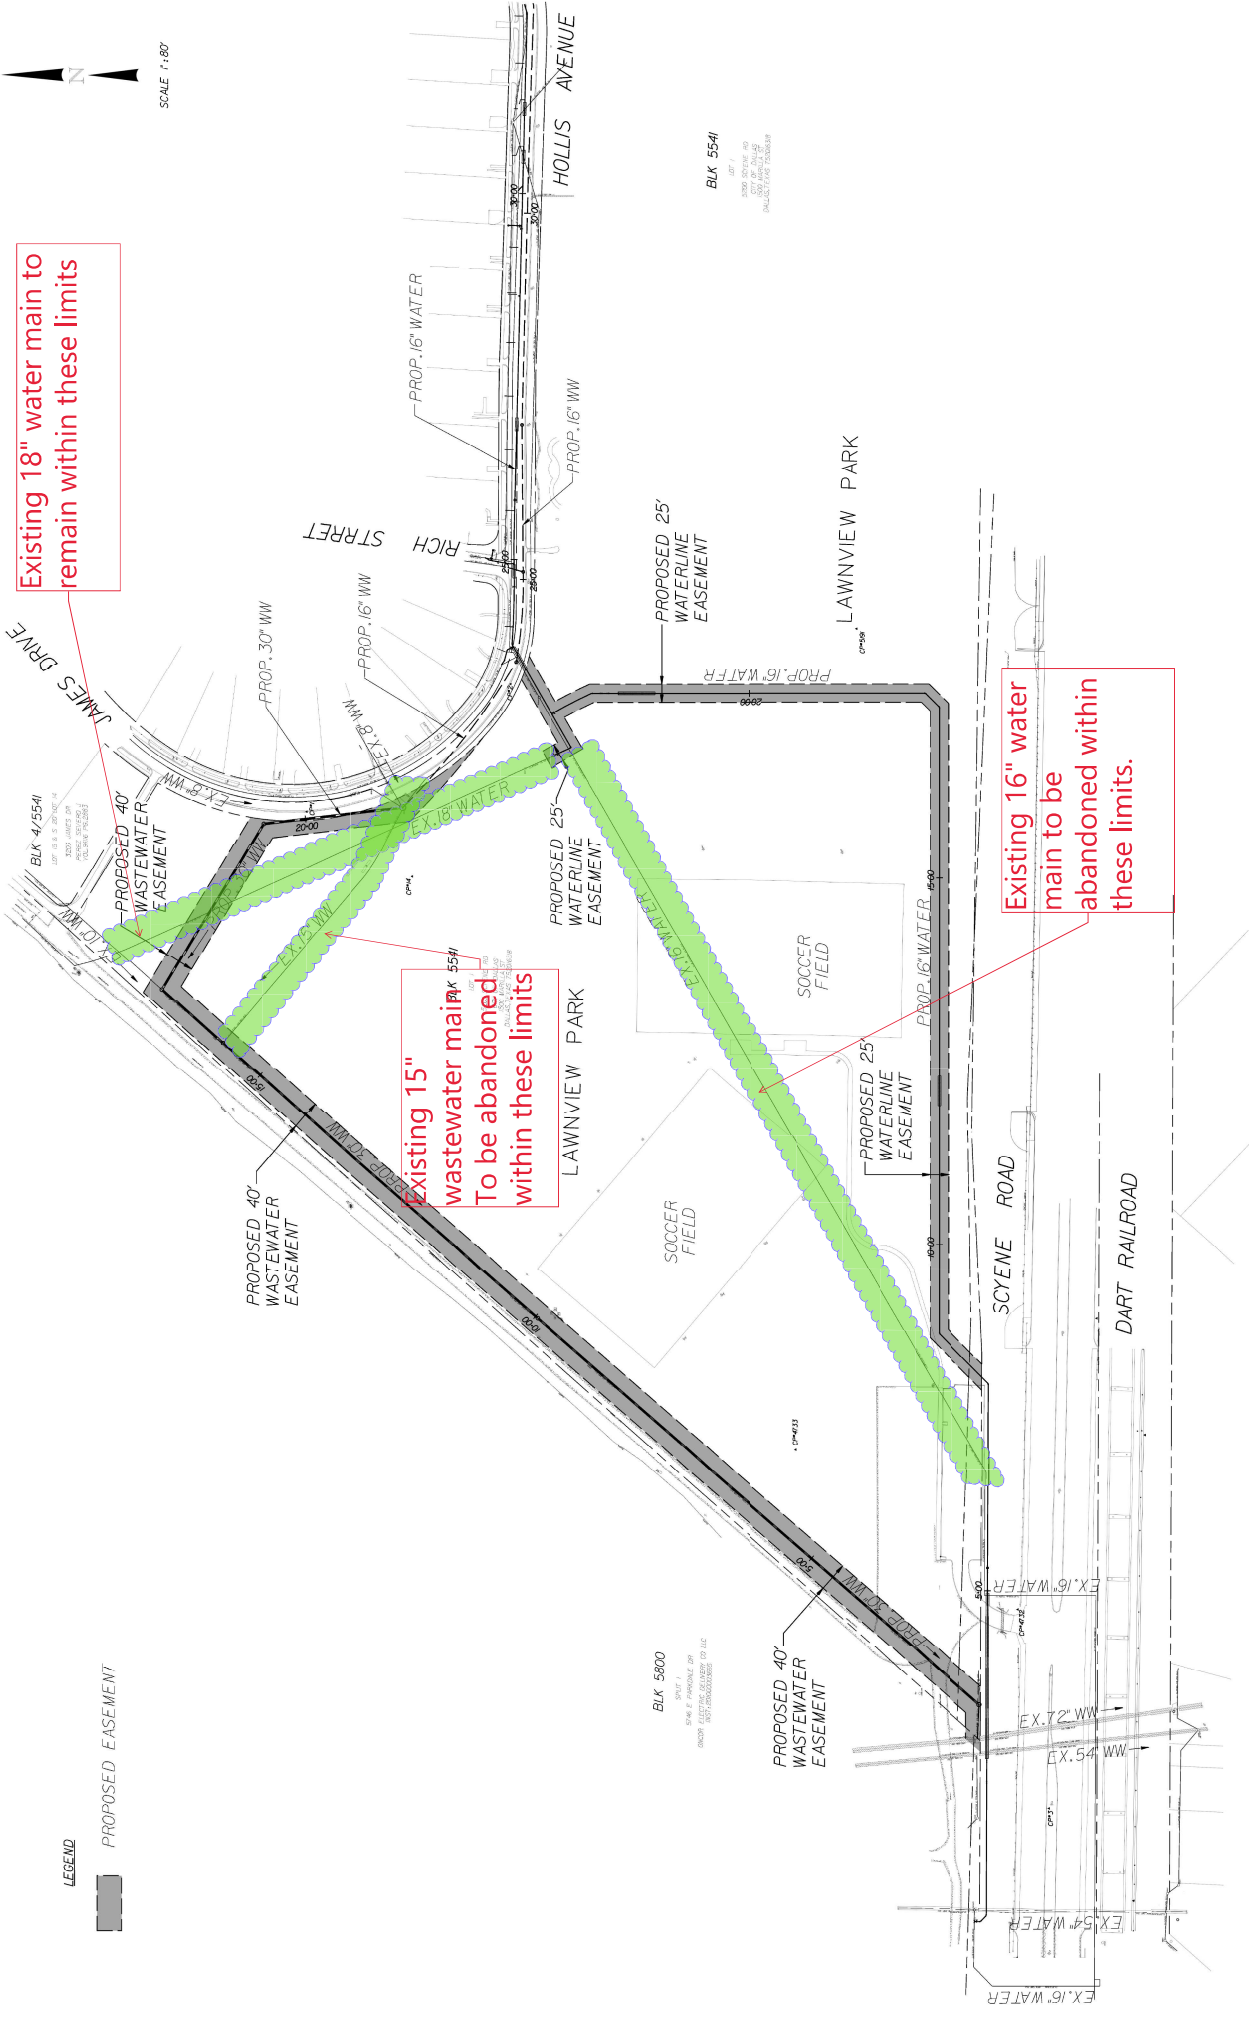

BLK 5541
LOT 1

BLK 5800
LOT 1
