



CASH SAVER
2223 Singleton Boulevard
Suite 116
Dallas, Tx. 75212
Mapsc0 Page 43-R
Masterplan

ALCOHOL MEASUREMENT PLAT

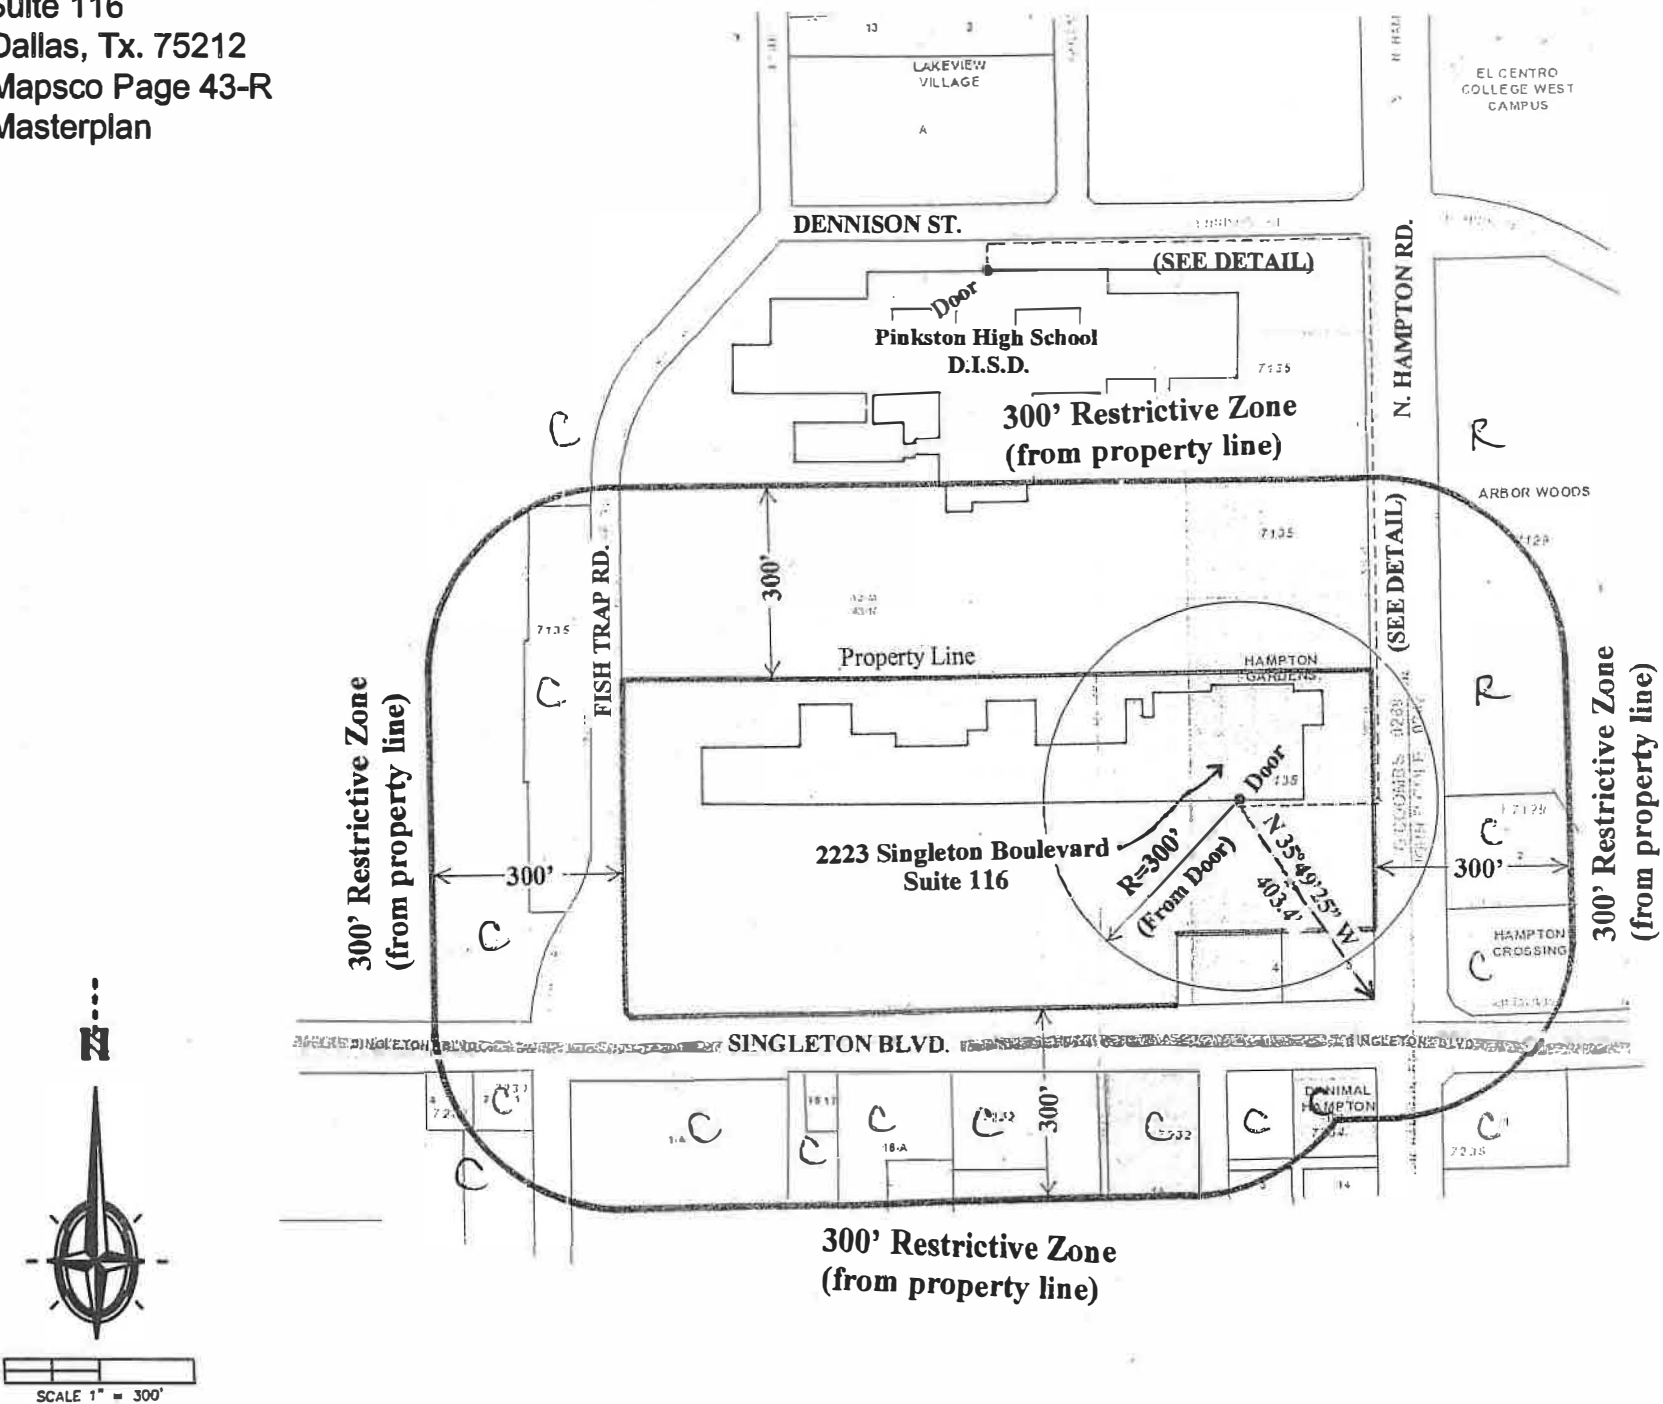

DETAIL

Scale: 1" = 200'

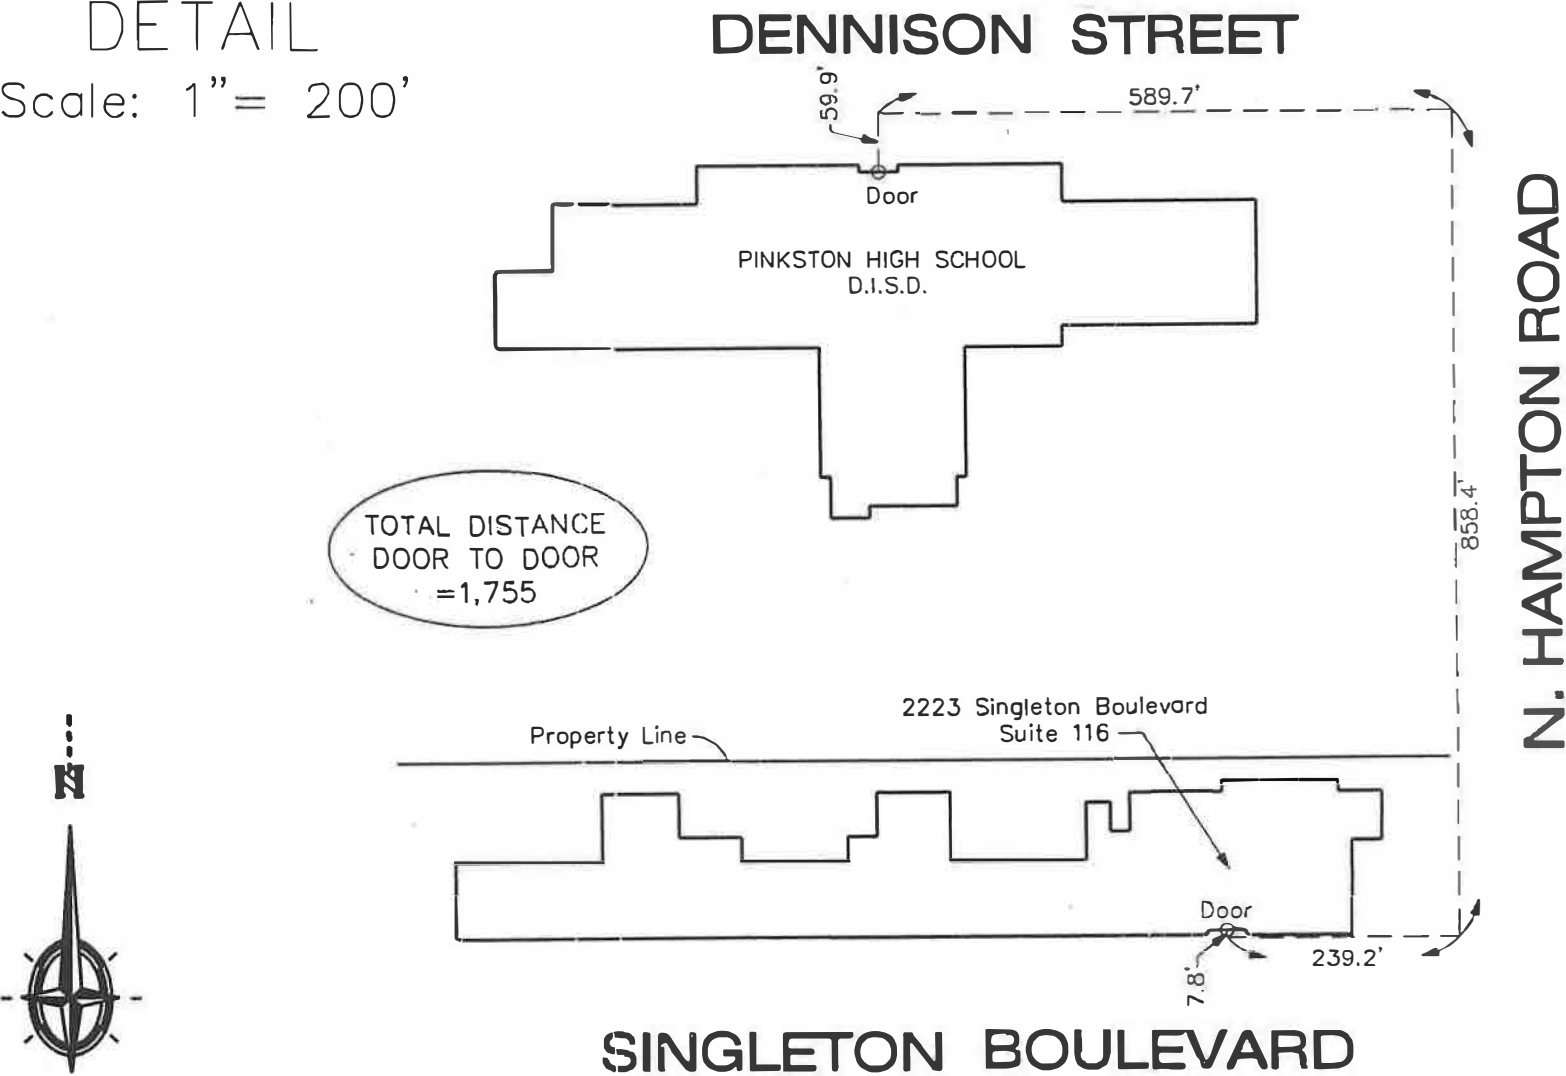

I have conducted (or caused to be conducted) a physical inspection of the area and a diligent search of public records to determine if the place of business is located near any protected uses. This survey map shows that the place of business where alcoholic beverages will be sold does not meet the location requirements in Dallas City Code 6-4.

The CASH SAVER, located at 2223 Singleton Boulevard, Suite 116, in the City of Dallas, is within 300 feet of a church, public or private school, day care center, child care facility or a public hospital as defined in Dallas City Code Section 6-4.

R = Residential
C = Commercial
V = Vacant

Date 1/30/2020
Job 20-149

This survey was performed for an alcohol-measurement certification. All improvements may not have been shown as existed at the time of survey. Research of protected properties included a search of appraisal district records, parole evidence of the owner/manager and a physical inspection on the ground.

Ben D. Gohill
SURVEYING ASSOCIATES
1018 S. Beckley, Dallas, Tx. 75203
Phone: (214) 948-3324
Fax: (214) 946-7540
FIRM Registration / License No. 10040200