



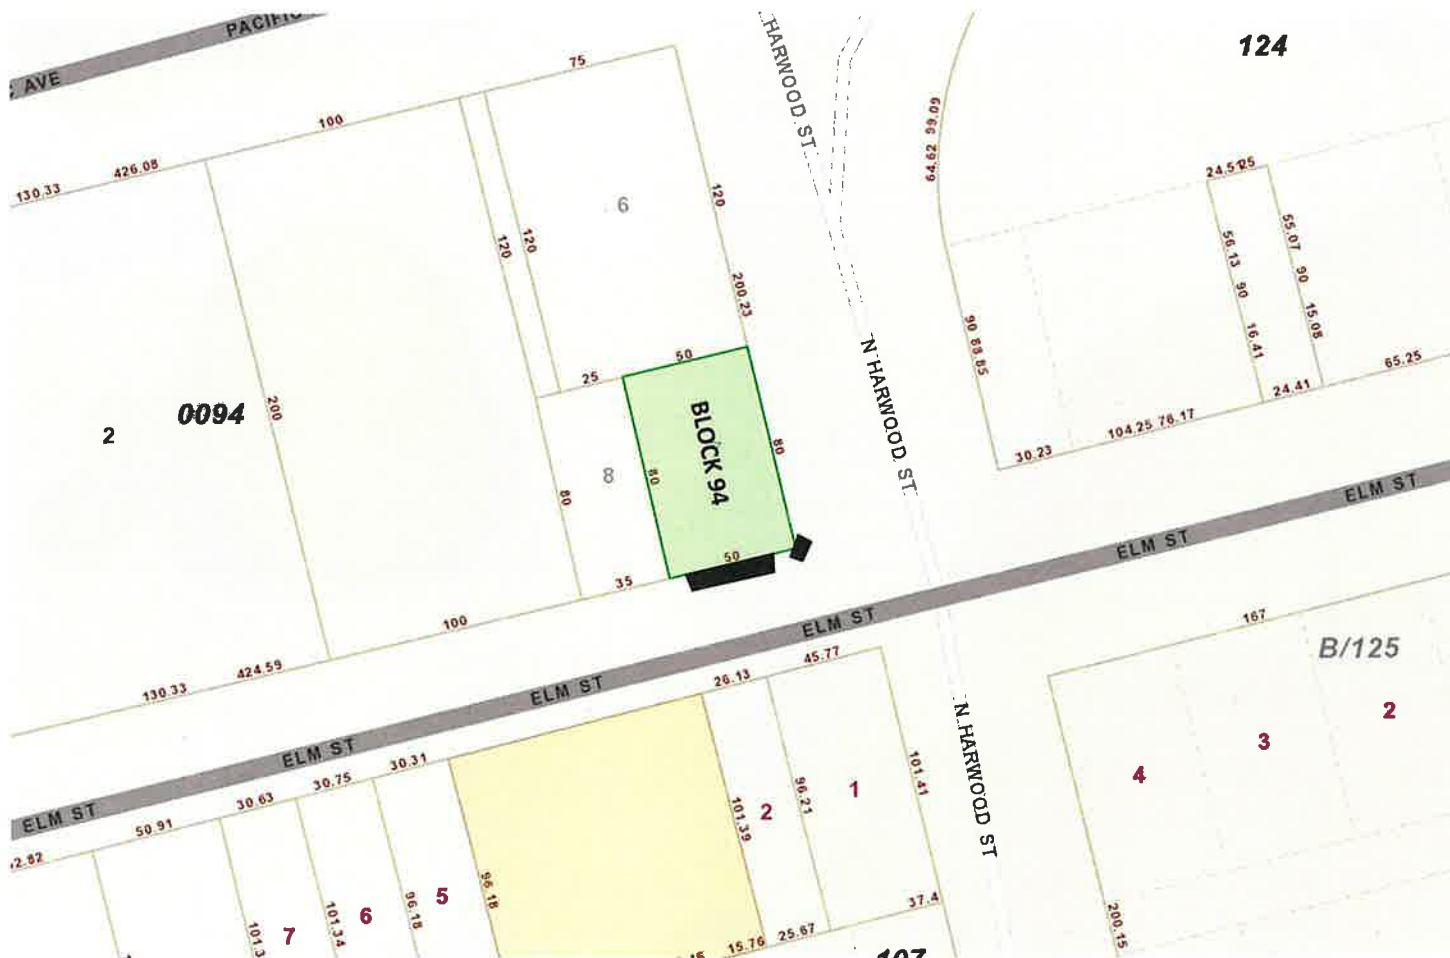

LICENSE AREAS

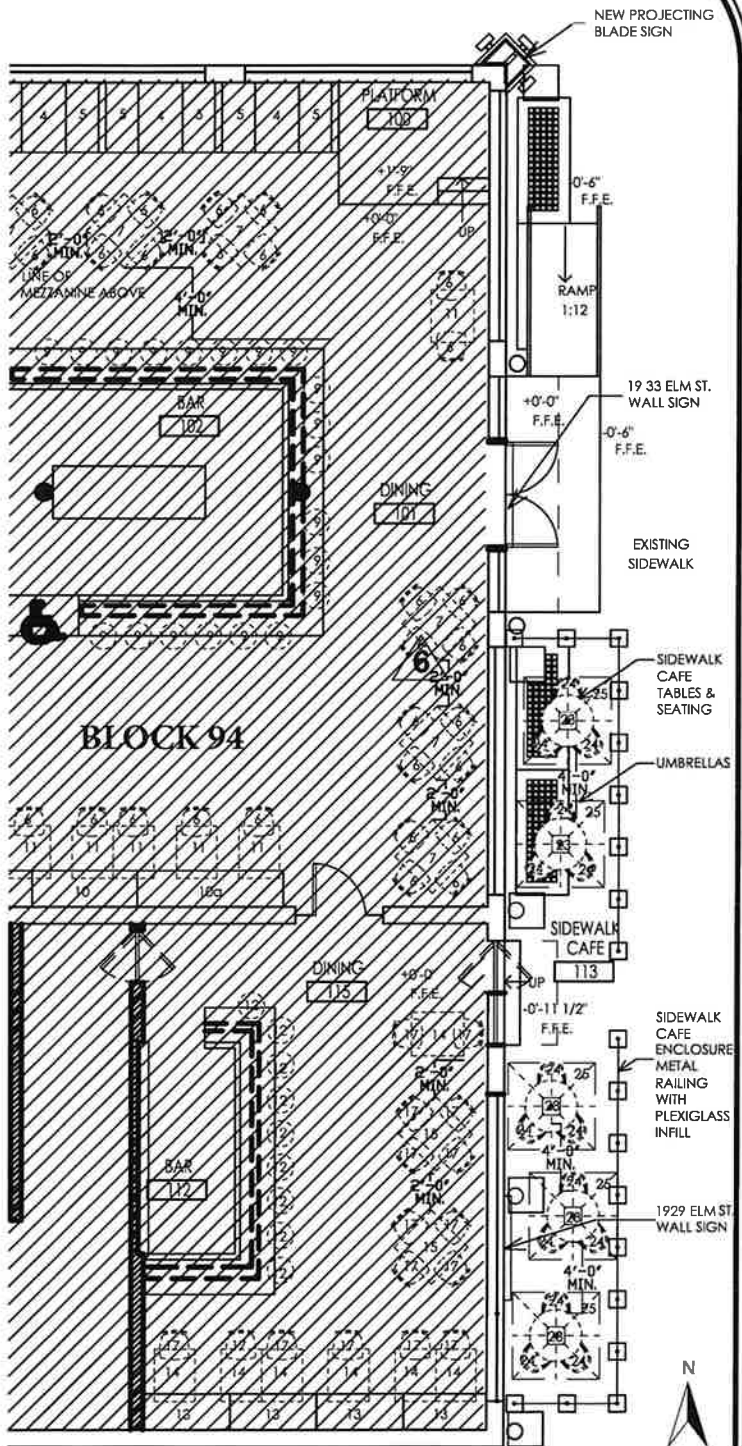

HARWOOD STREET



LICENSE AREAS WITH SQUARE FEET

SIDEWALK CAFE - 315 SQFT

5 TABLES, 5 UMBRELLAS, 15 CHAIRS - 205 SQFT

PROJECTING BLADE SIGN - 10'-0" L X 2'-6" W X 2'-6" D - 6.25 SQFT.; 20'-8" ABOVE THE SIDEWALK

WALL SIGN ABOVE 1933 ELM STREET - 6'-0" L X 1'-6" W X 0'-5" D - 2.5 SQFT.; 18'-7" ABOVE THE SIDEWALK

WALL SIGN ABOVE 1929 ELM STREET - 6'-6" L X 1'-6" W X 0'-5" D - 2.75 SQFT.; 18'-7" ABOVE THE SIDEWALK

ELM STREET

LICENSE AREAS