


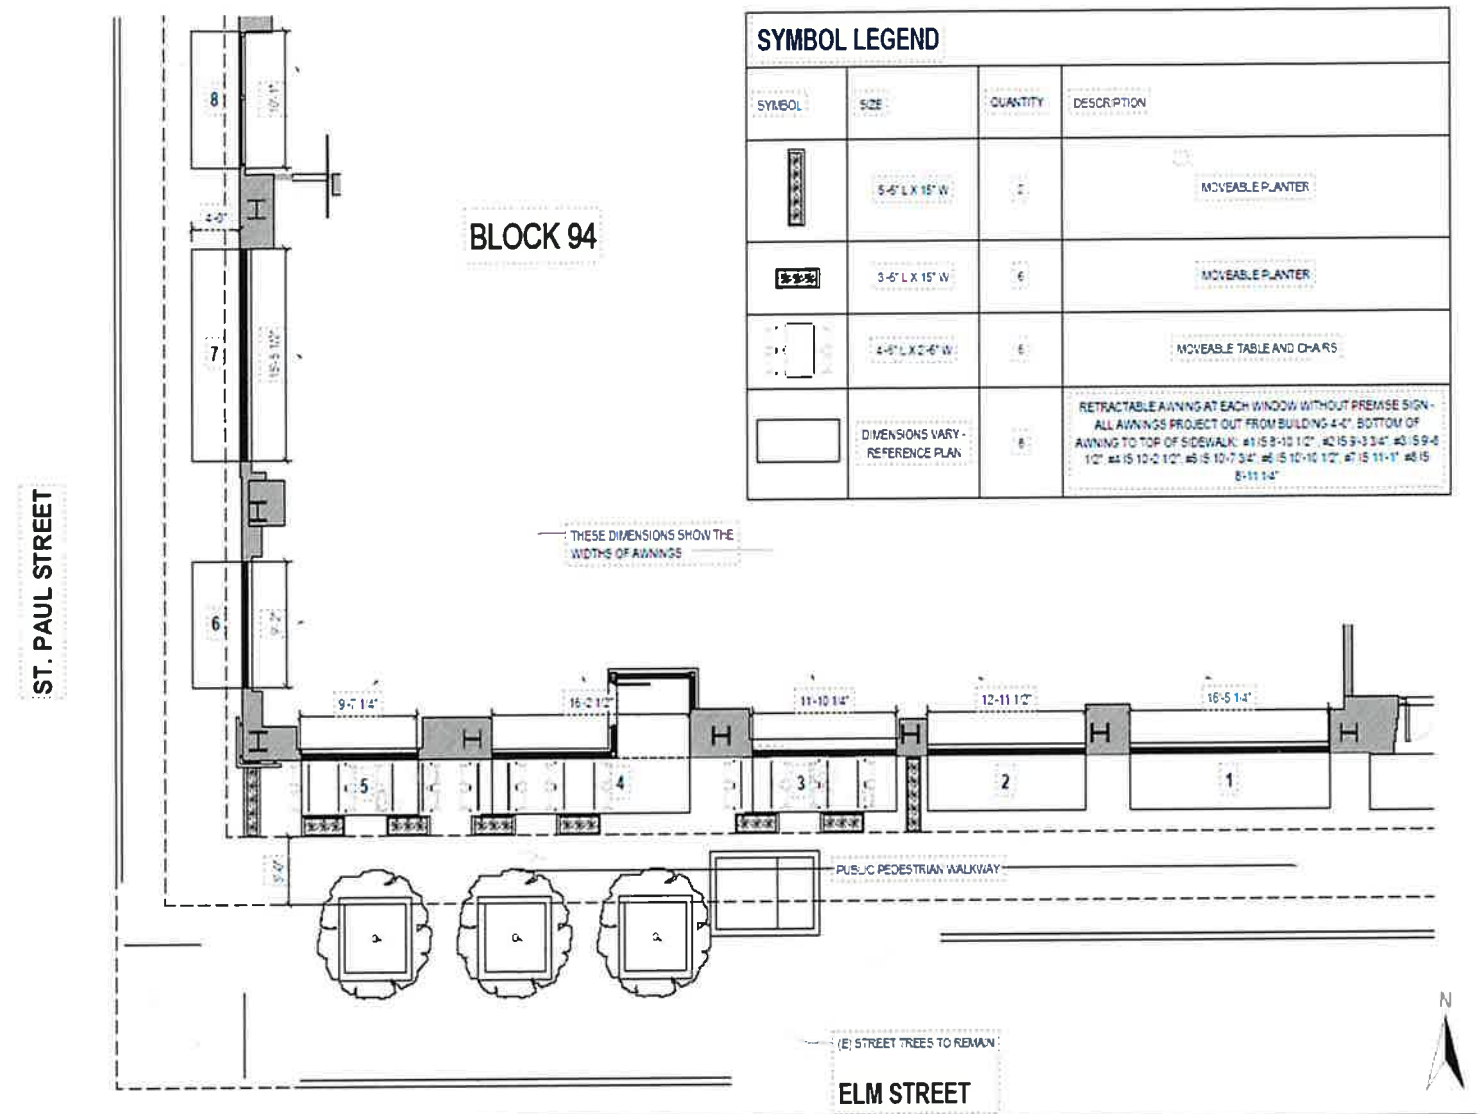

## LICENSE AREAS

**SIDEWALK CAFÉ**

**PLANTERS (8)**

**AWNINGS (8)**